

Received

DEPARTMENT OF SAFETY & INSPECTIONS (DSI)



SAINT PAUL
SAFETY & INSPECTIONS

MAY 25 2022

City of Saint Paul - DSI

375 Jackson Street, Suite 220
Saint Paul, MN 55101-1806
Tel: 651-266-8989 | Fax: 651-266-9124

Sound Level Variance Application

Legislative Code Chapter 293. - Noise Regulations Application and \$178 fee should be submitted a minimum of sixty (60) days prior to the event date to allow ample time for required public notification period and scheduling of a Council public hearing. Applications submitted within sixty (60) days of the event date may not satisfy the processing timeline requirements.

1. Organization/person seeking variance: ERIK BLUME
2. Event Name: Bawazir + BLUME Wedding
3. Address and physical description of noise source location (Event, Worksite):
1549 Upper Afton Rd St Paul MN 55106
4. Responsible person: ERIK BLUME Title: Homeowner
5. Telephone: 651-983-7006 E-Mail: blumee4469@my.uwstout.edu
6. Date(s) variance requested: SEPTEMBER 3rd, 2022
7. Noise source - Time(s) of operation: 3pm - 10pm
- Time(s) of pre-event sound check: 3pm
8. Sound level requested (dBA/Decibels): 85
9. Mailing address w/zip code: 1549 Upper Afton Rd St. Paul MN. 55106
10. Briefly describe the noise source and equipment involved: P5 Sound System
11. Describe the steps that will be taken to minimize the noise levels: Speakers pointed at house & privacy fence
12. State reason for seeking variance (example - music, announcements, construction, etc.): MUSIC
13. Maximum number of attendees: 100
14. A site diagram & map must be attached showing location of noise source(s), streets, stages, tents, etc. (If there will be amplified sound, indicate location and direction that all speakers will be facing. Multiple locations may require more than one application.)
15. Submit completed application, site diagram/map, and \$178 fee to:
CITY OF SAINT PAUL, DEPARTMENT OF SAFETY AND INSPECTIONS
375 JACKSON STREET, SUITE 220
SAINT PAUL, MN 55101-1806

I understand any social gathering associated with this variance must be managed in compliance with any applicable Mayor Carter executive order regarding vaccinations, distancing, masks and attendance limits.

Signature of responsible person: [Signature] Date: 5/21/22



Progressive Baptist Church

Barclay Pl

East Metro Civic Alliance

Burns Ave



Burns Ave



Burns Ave

Burns Ave



Hazelwood St

Burns Ave

Burns Ave

Burns Ave



They stole my identity



Capstone Services
Temporarily closed



Erik & Waffa



Leone Ave E

Leone Ave

35

E Dora Ct

Dora Ln

Dora Ln


Dora Ln

Upper Afton Rd

Sigurd St N


Upper Afton Rd

W Dora Ct

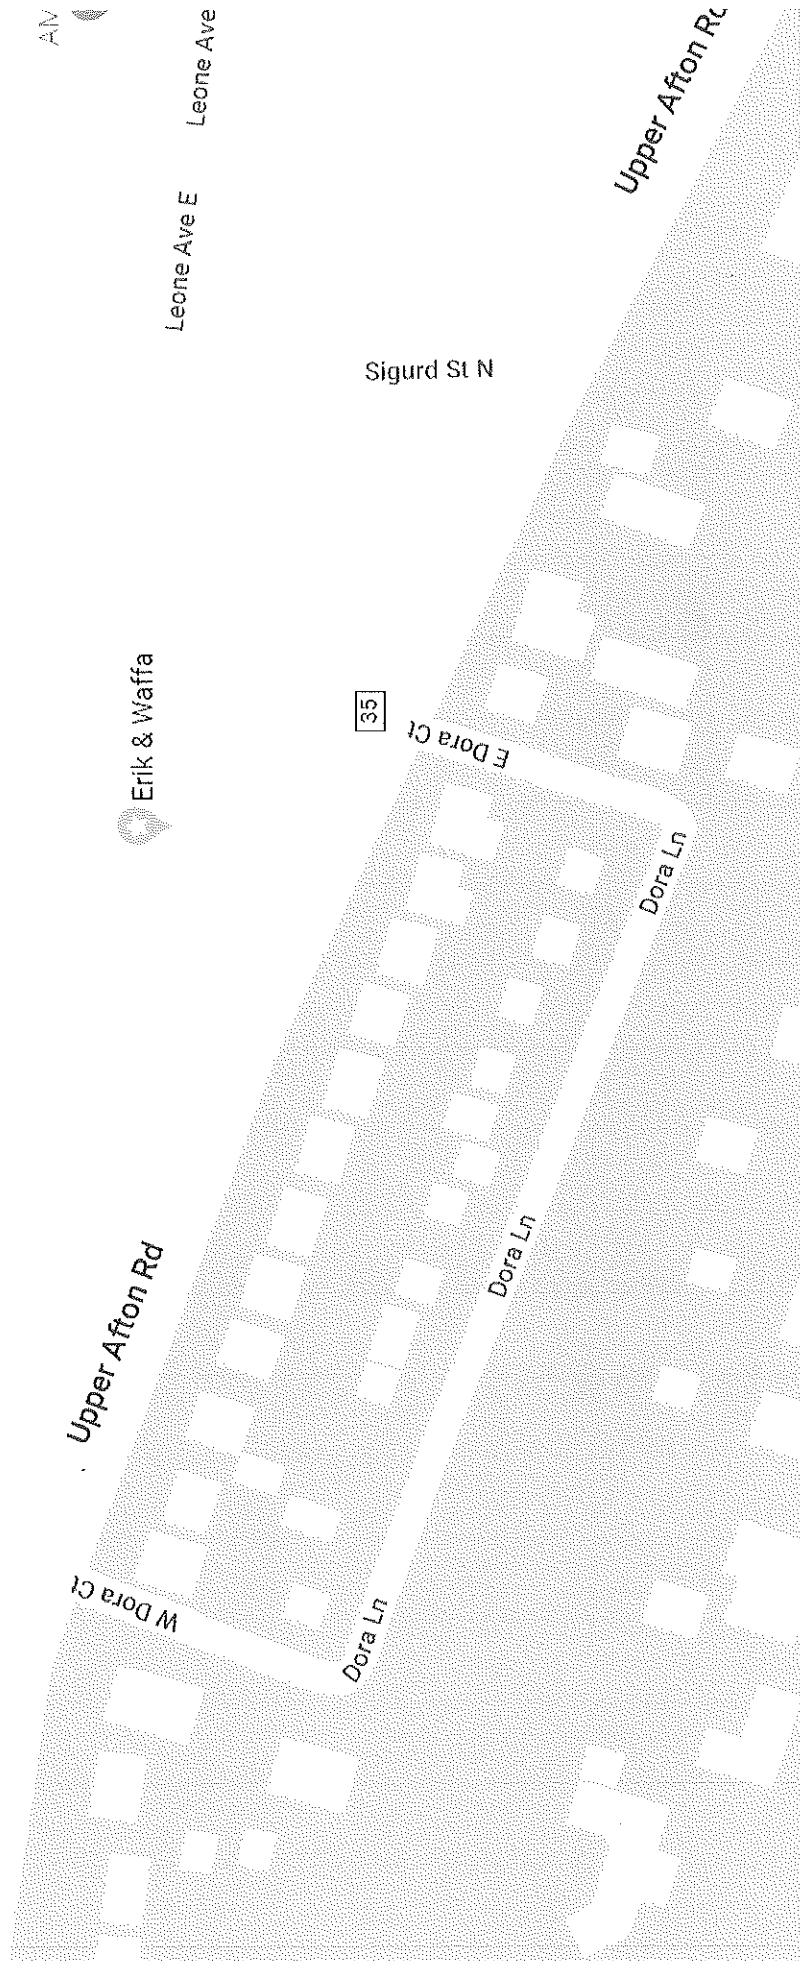

↑ N
Scale Approx 1" = 32'

* Empty Lot *

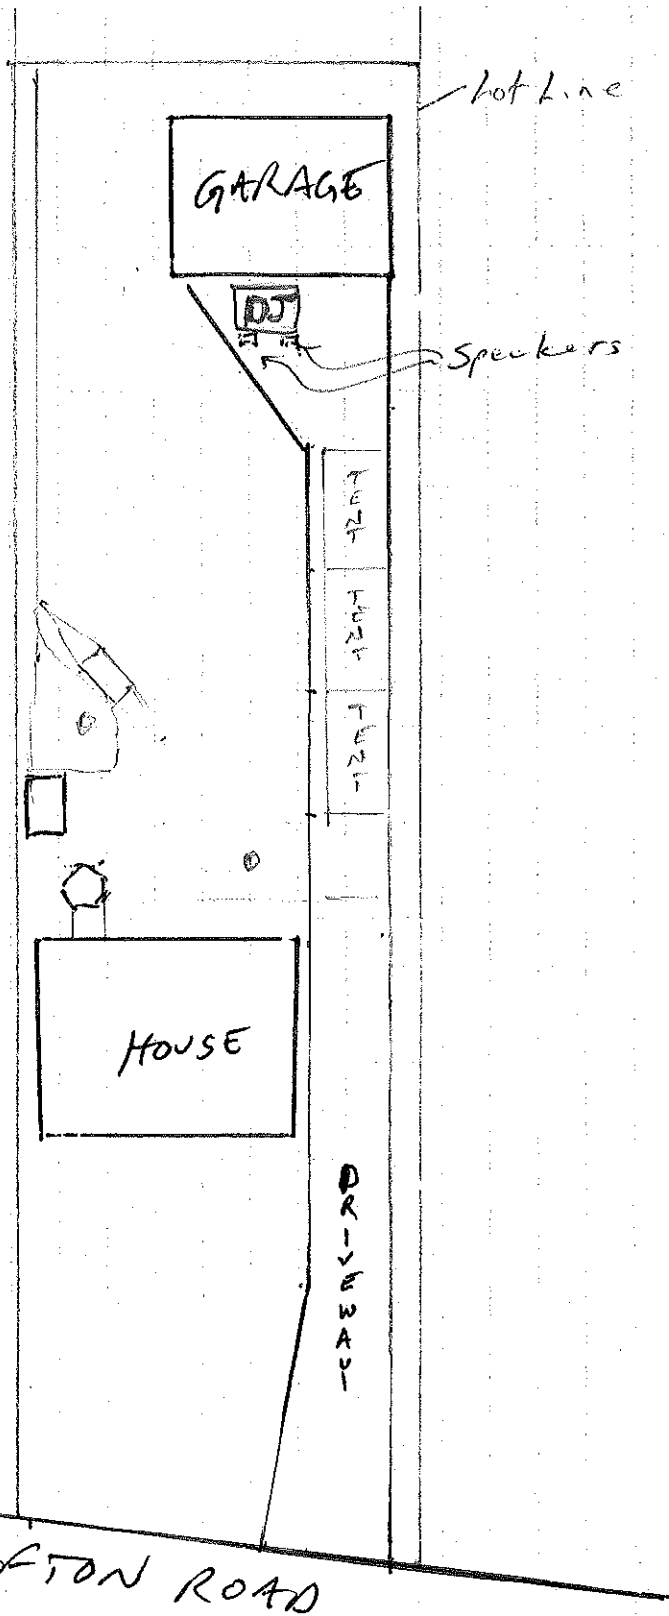

UPPER AFTON ROAD



DSI RECEIPT

CITY OF SAINT PAUL
Department of Safety and Inspections
375 Jackson Street Suite 220
Saint Paul, Minnesota 55101-1806
Phone: (651) 266-8989 Fax: (651) 266-9124
www.stpaul.gov/dsi

Date: 05/27/2022

Received From: ERIK BLUME dba: BAWAZIR & BLUME WEDDING
1549 UPPER AFTON ROAD ST PAUL MN 55106

Description:

Invoice Details

1126243

Noise Variance

Invoice Amount

Amount Paid

\$178.00

\$178.00

TOTAL AMOUNT PAID:

\$178.00

Paid By:

Payment Type	Check #	Received Date	Amount
Check	9154	05/27/2022	\$178.00