


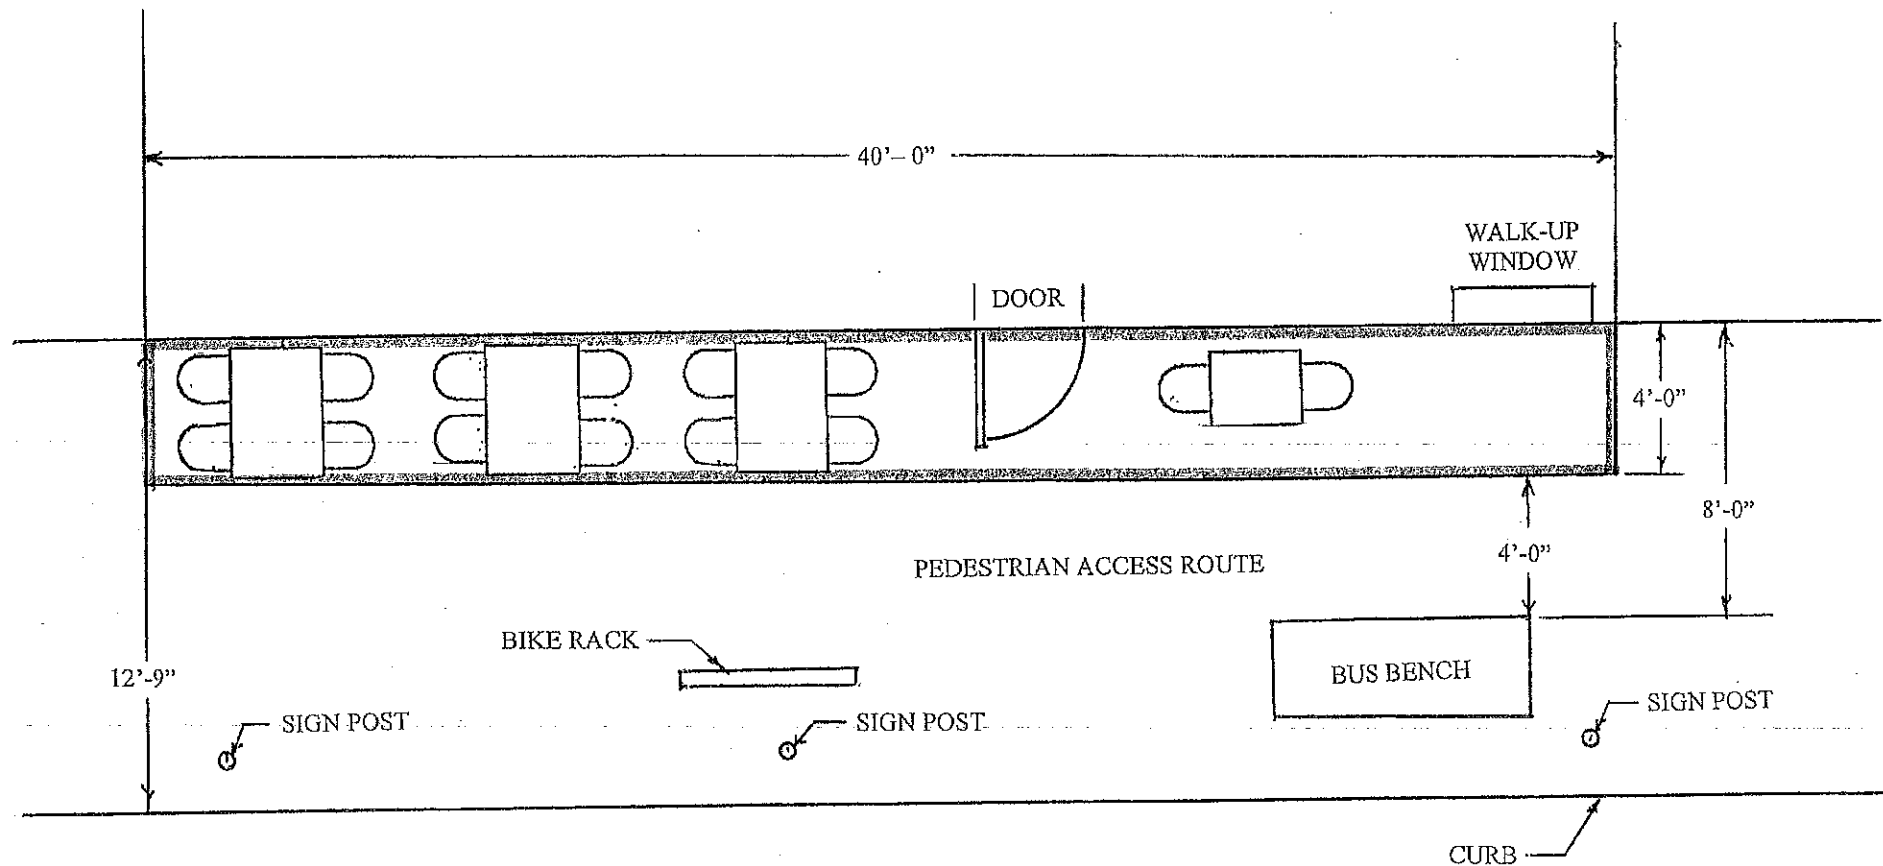

NOTE:
 A MINIMUM OF 48 INCHES (4 FOOT)
 CLEARANCE MUST BE MAINTAINED
 BETWEEN ALL EXISTING OBSTRUCTIONS
 (NEWS STANDS, TREE GRATES, STREET
 LIGHTS, ETC.) AND CAFE SEATING AREA

QUE VIET
 1332 GRAND AVENUE
 SAINT PAUL, MINNESOTA 55105

LICENSE ID NO.
 DATE: MAY 5, 2022
 SHEET NO. 1 OF 1 SHEETS

PREPARED BY TRAFFIC DIVISION - DEPARTMENT OF PUBLIC WORKS SIDEWALK CAFE PERMIT PLAN			
DESIGNED		TABLES:	12
DRAWN		CHAIRS:	14
APPROVED		APPROXIMATE SERVICE AREA:	160 SQ. FT.