


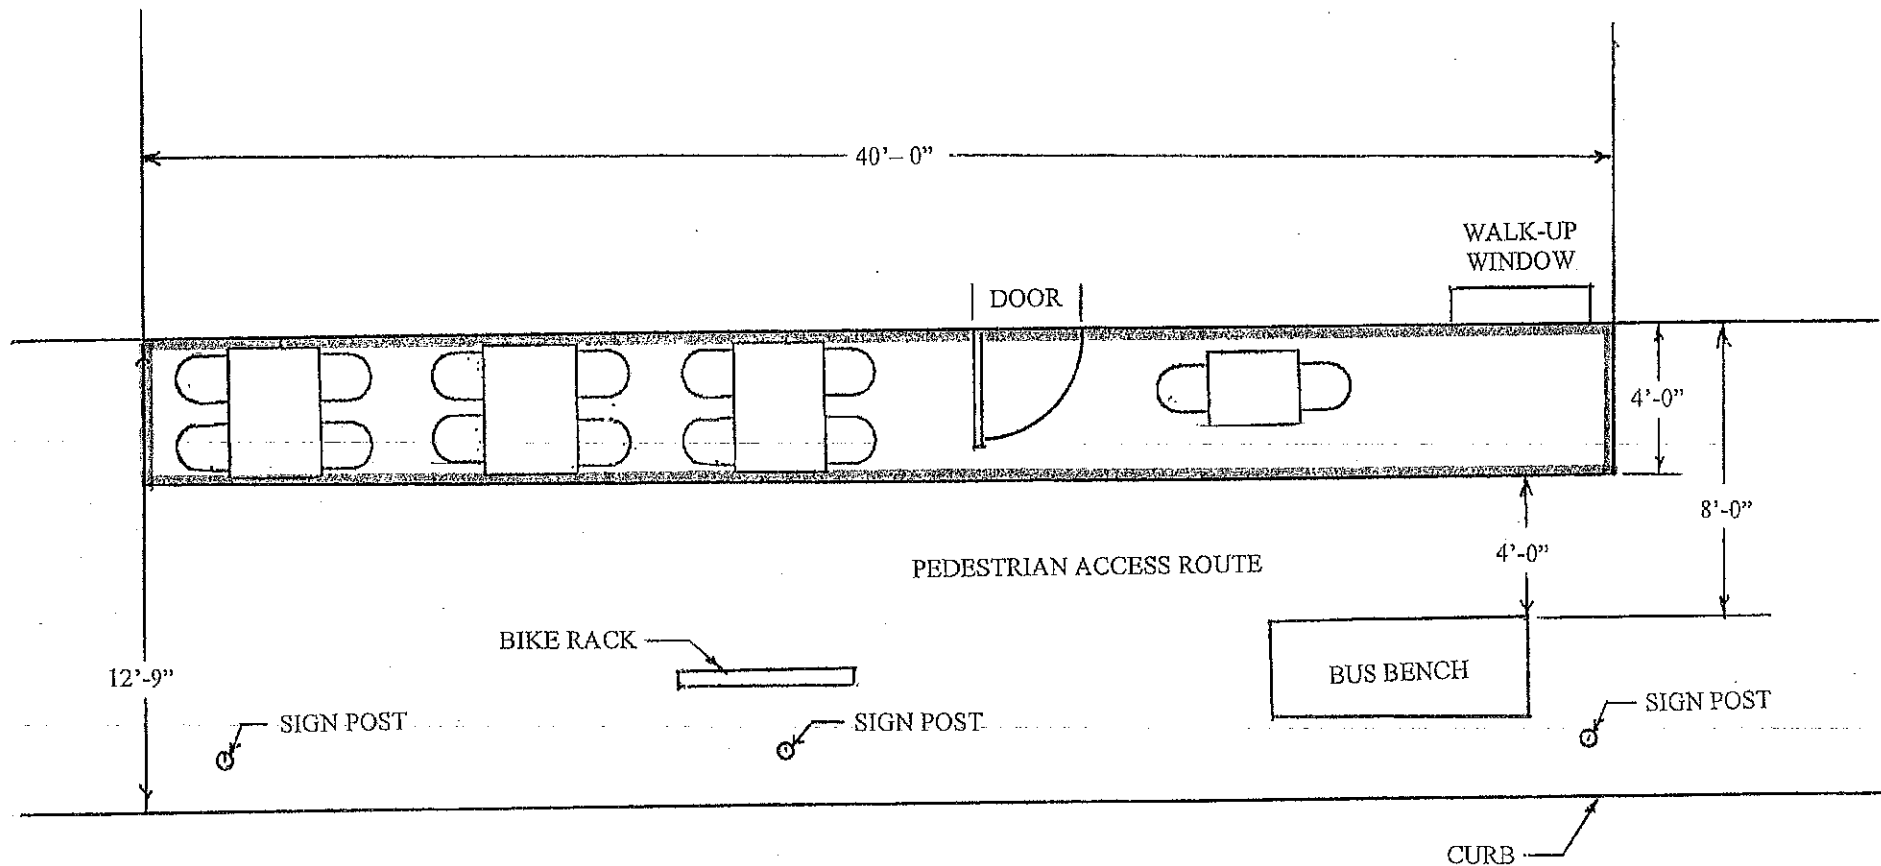

NOTE:
A MINIMUM OF 48 INCHES (4 FOOT)
CLEARANCE MUST BE MAINTAINED
BETWEEN ALL EXISTING OBSTRUCTIONS
(NEWS STANDS, TREE GRATES, STREET
LIGHTS, ETC.) AND CAFE SEATING AREA

GRAND AVENUE

QUE VIET
1332 GRAND AVENUE
SAINT PAUL, MINNESOTA 55105

LICENSE ID NO.
DATE: MAY 5, 2022
SHEET NO. 1 OF 1 SHEETS

 PREPARED BY TRAFFIC DIVISION - DEPARTMENT OF PUBLIC WORKS SIDEWALK CAFE PERMIT PLAN			
DESIGNED		TABLES:	4
DRAWN		CHAIRS:	14
APPROVED		APPROXIMATE SERVICE AREA:	160 SQ. FT.