



SAINT PAUL
PUBLIC WORKS

Front Avenue Avenue Striping Reconfiguration

Kent Street to Western Avenue

Recommended Design Layout



Final alignment to be determined
with 2025 SRTS Project

Front Park

TMG Construction Inc


Village Green Landscapes

Dearest Baker
Macaroons

Front Park

St Paul Autobody

Front Avenue Proposed Cross Section

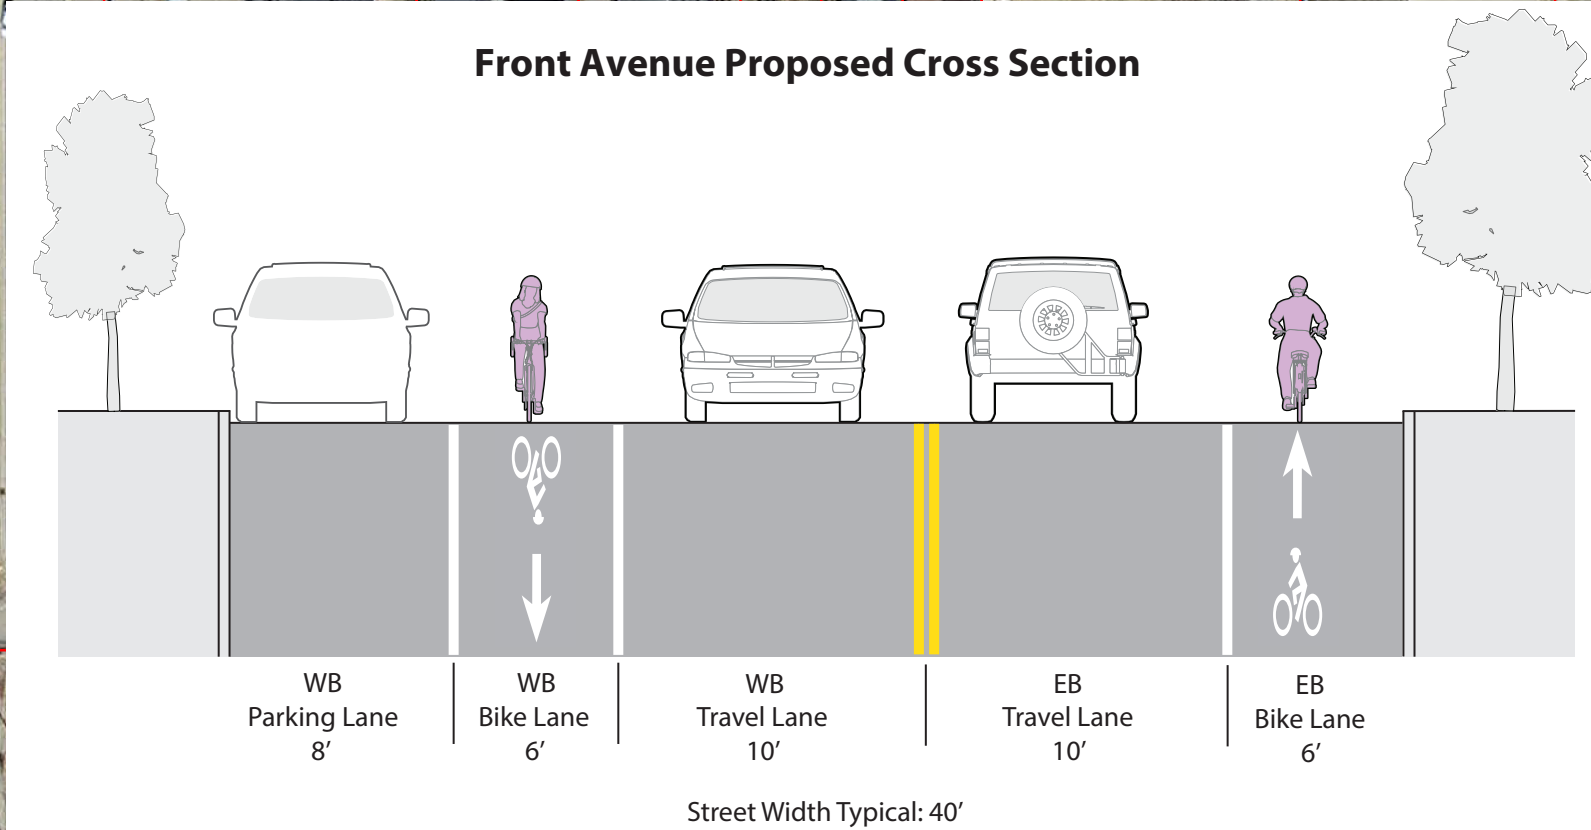

WB Parking Lane 8'	WB Bike Lane 6'	WB Travel Lane 10'	EB Travel Lane 10'	EB Bike Lane 6'
--------------------------	-----------------------	--------------------------	--------------------------	-----------------------

Street Width Typical: 40'



Feet