


1671 University Ave W

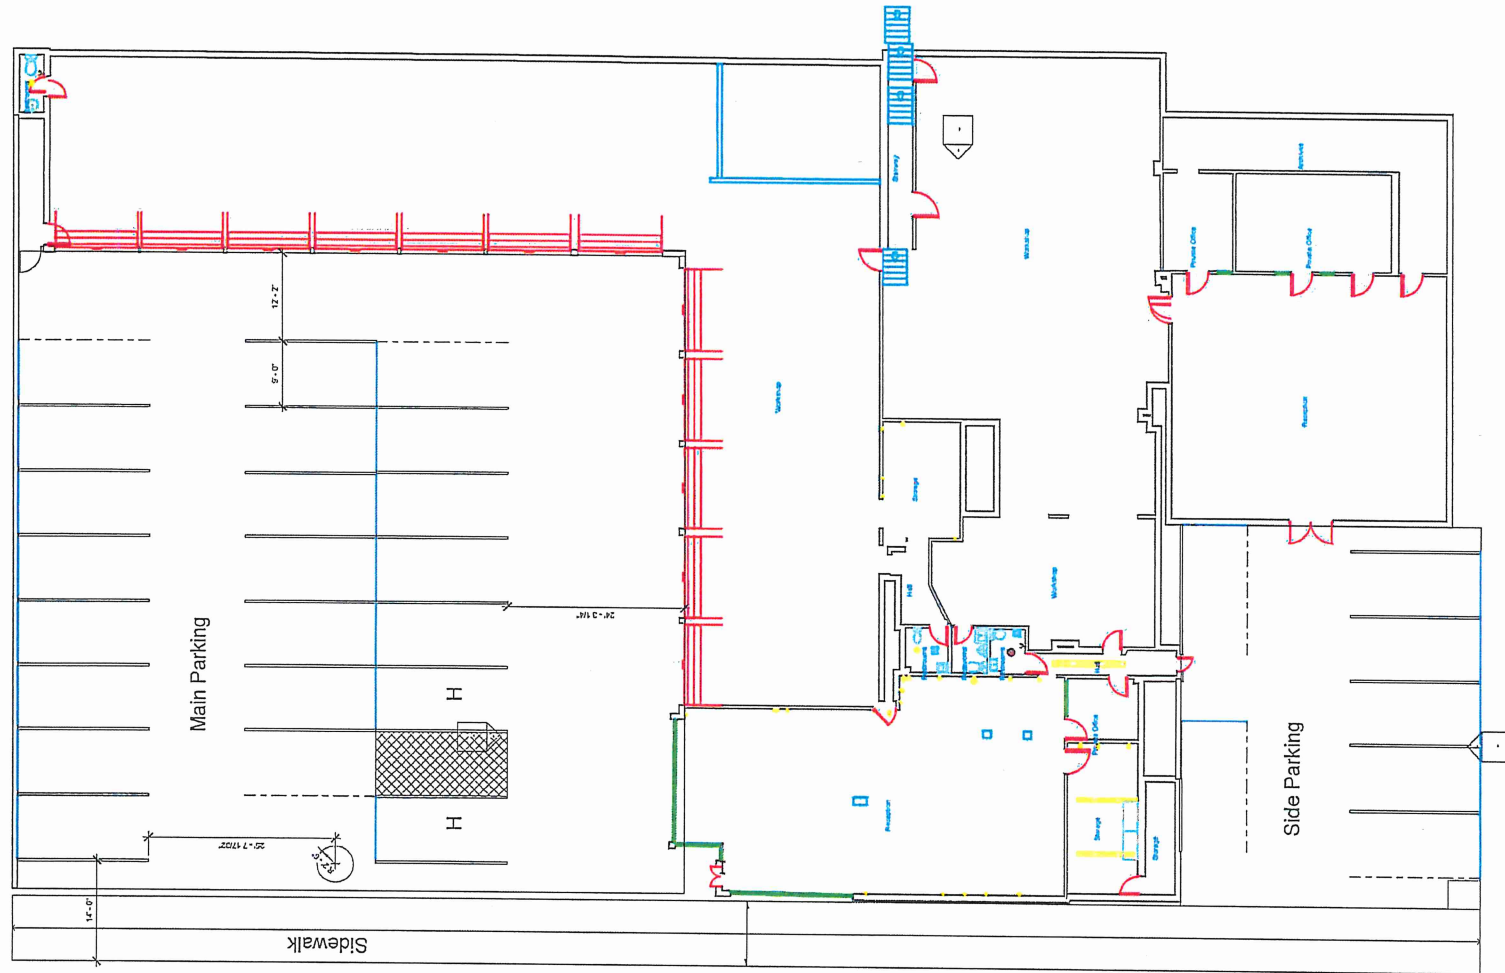

PARKING PLAN APPROVED

CITY OF ST PAUL

Department of Safety and Inspections

BY Farhan Omar

FILED 22-043382 Date 4/11/2022

Any alterations from this plan must be approved by the Zoning Administrator.

