


OUTSIDE STORAGE PARKING SPOTS
16' LONG X 8' WIDE TYPICAL

ED BY LOCK AND CHAIN.
SE (651-266-8953) OF FIRE
SECURED BY OTHER MEANS.

EWAY TYPE 4, CITY OF ST PAUL'S STANDARD PLAT 1203C

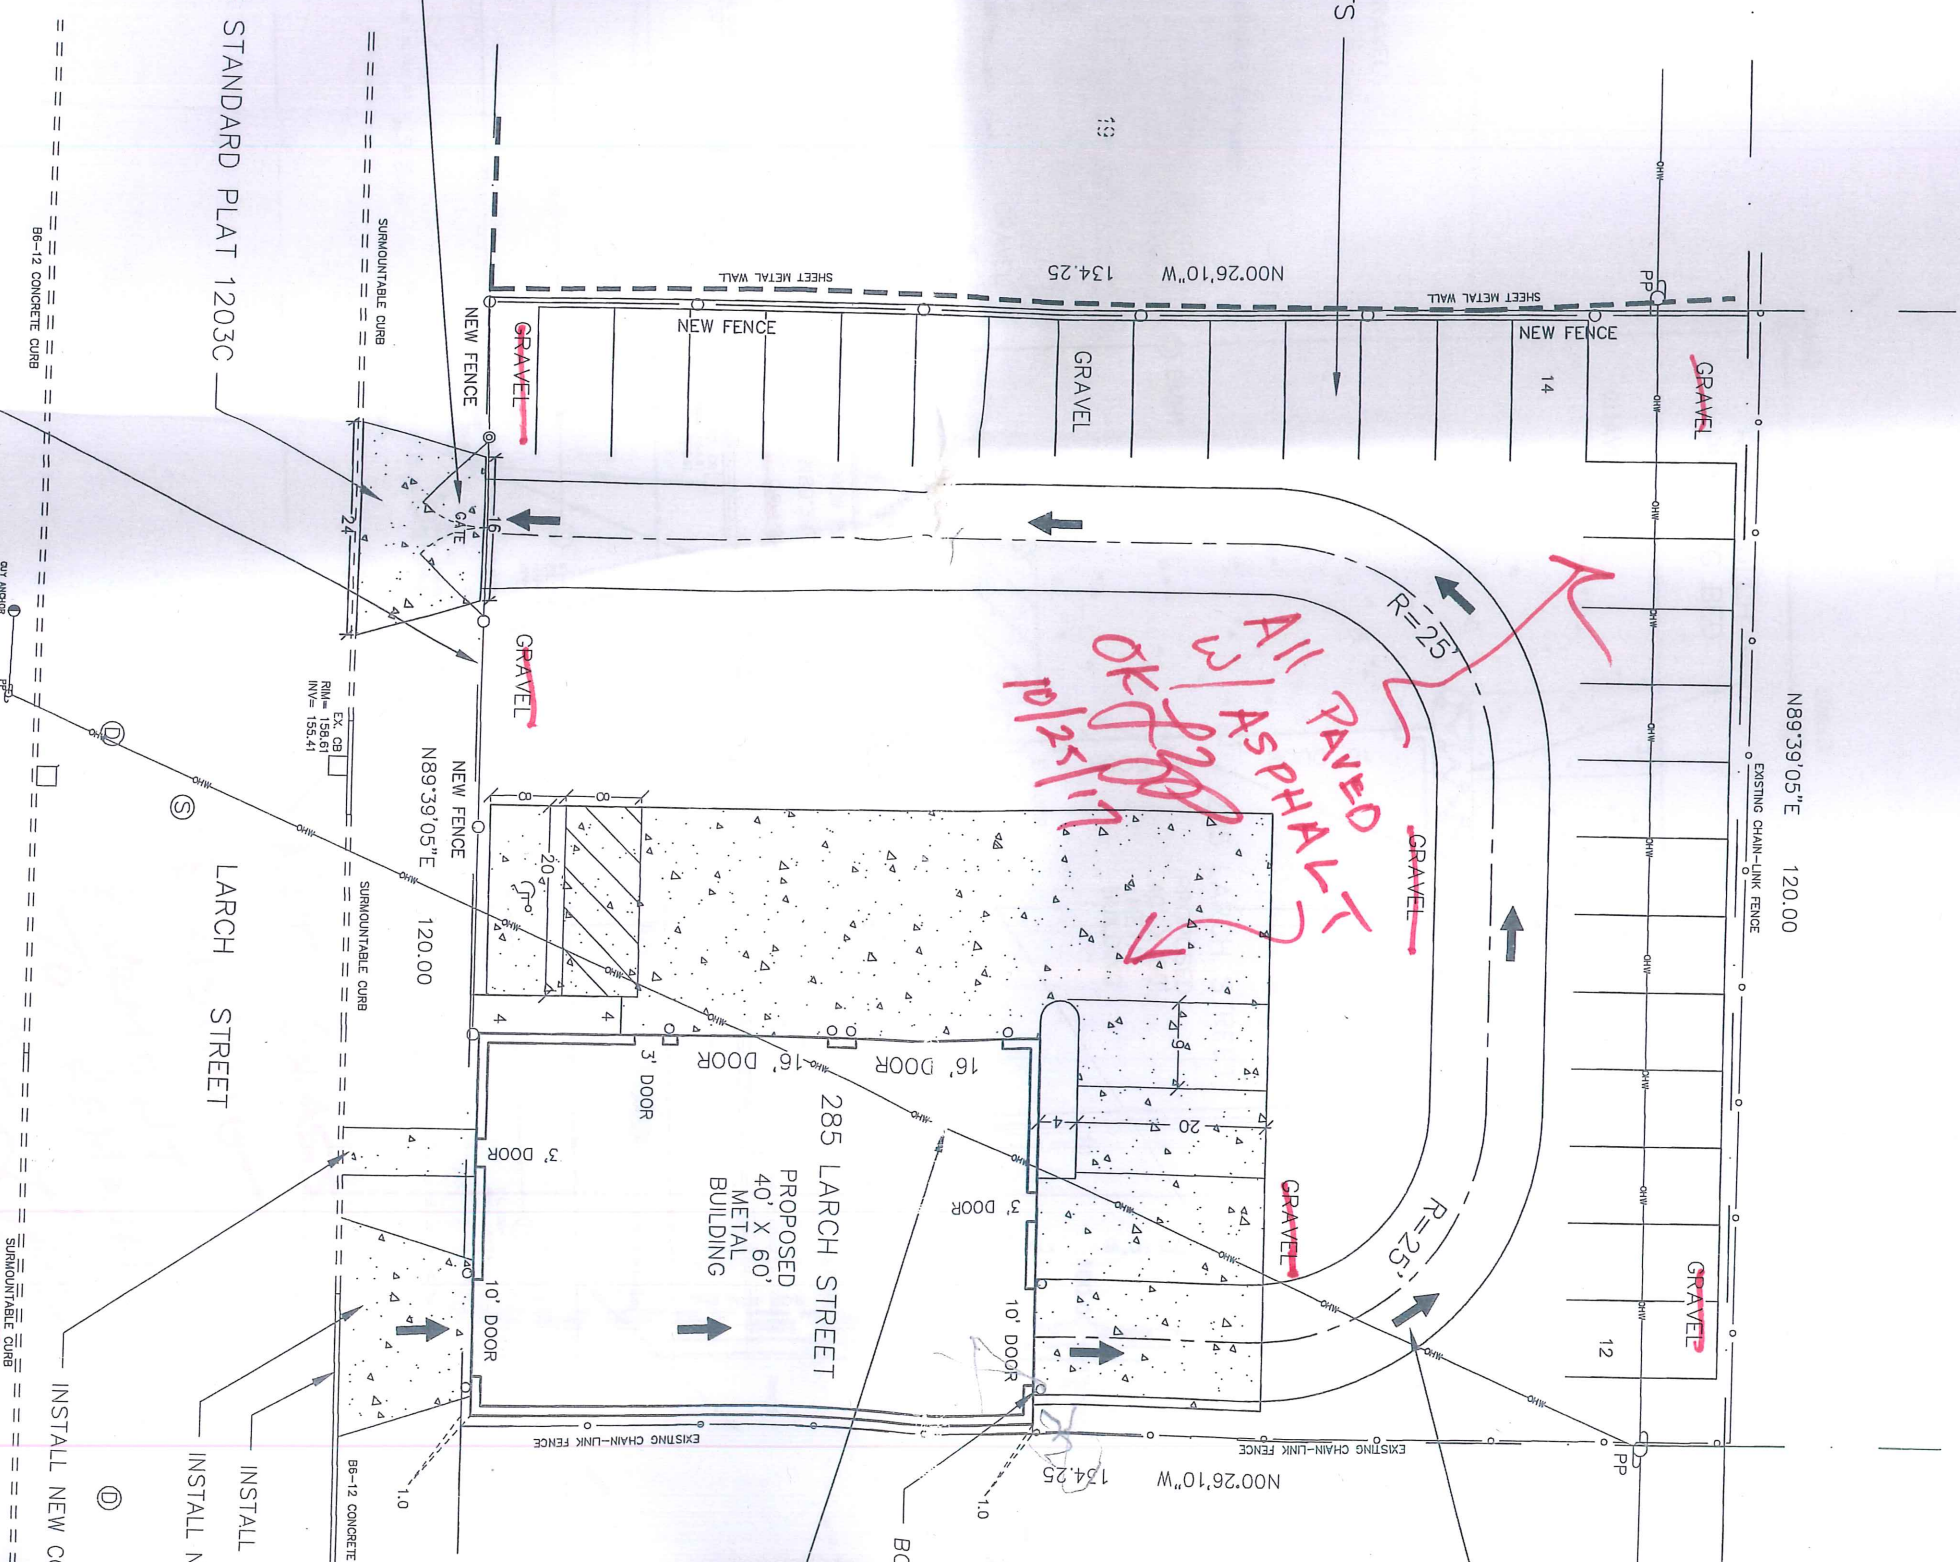

N89°39'05"E 120.00

EXISTING CHAIN-LINK FENCE

GRAVEL

GRAVEL

NEW FENCE

R=25'

GRAVEL

R=25'

GRAVEL

GRAVEL

All PAVED OR ASPHALT

10' x 25' 1/2\"/>

285 LARCH STREET

PROPOSED
40' X 60'
METAL
BUILDING

NEW FENCE

NEW FENCE

N89°39'05"E 120.00

SURMOUNTABLE CURB

SURMOUNTABLE CURB

LARCH STREET

INSTALL
INSTALL N

INSTALL NEW CC

SITE PLAN APPROVED

OFFICE OF DSI

CITY OF ST. PAUL

By CORINNE A. TILLEY


File # 12-07427D Date 15 NOV 2012

Any alterations from this plan must be approved by the Zoning Administrator.

ING LARCH STREET, SOUTH SIDE OF PROPERTY.

. NEED TO BE SCREENED.

Y OF ST PAUL DEPT OF SAFETY AND INSPECTIONS, SCREENING FENCE DRAWING OR PICTURE AND HEIGHT FOR APPROVAL.

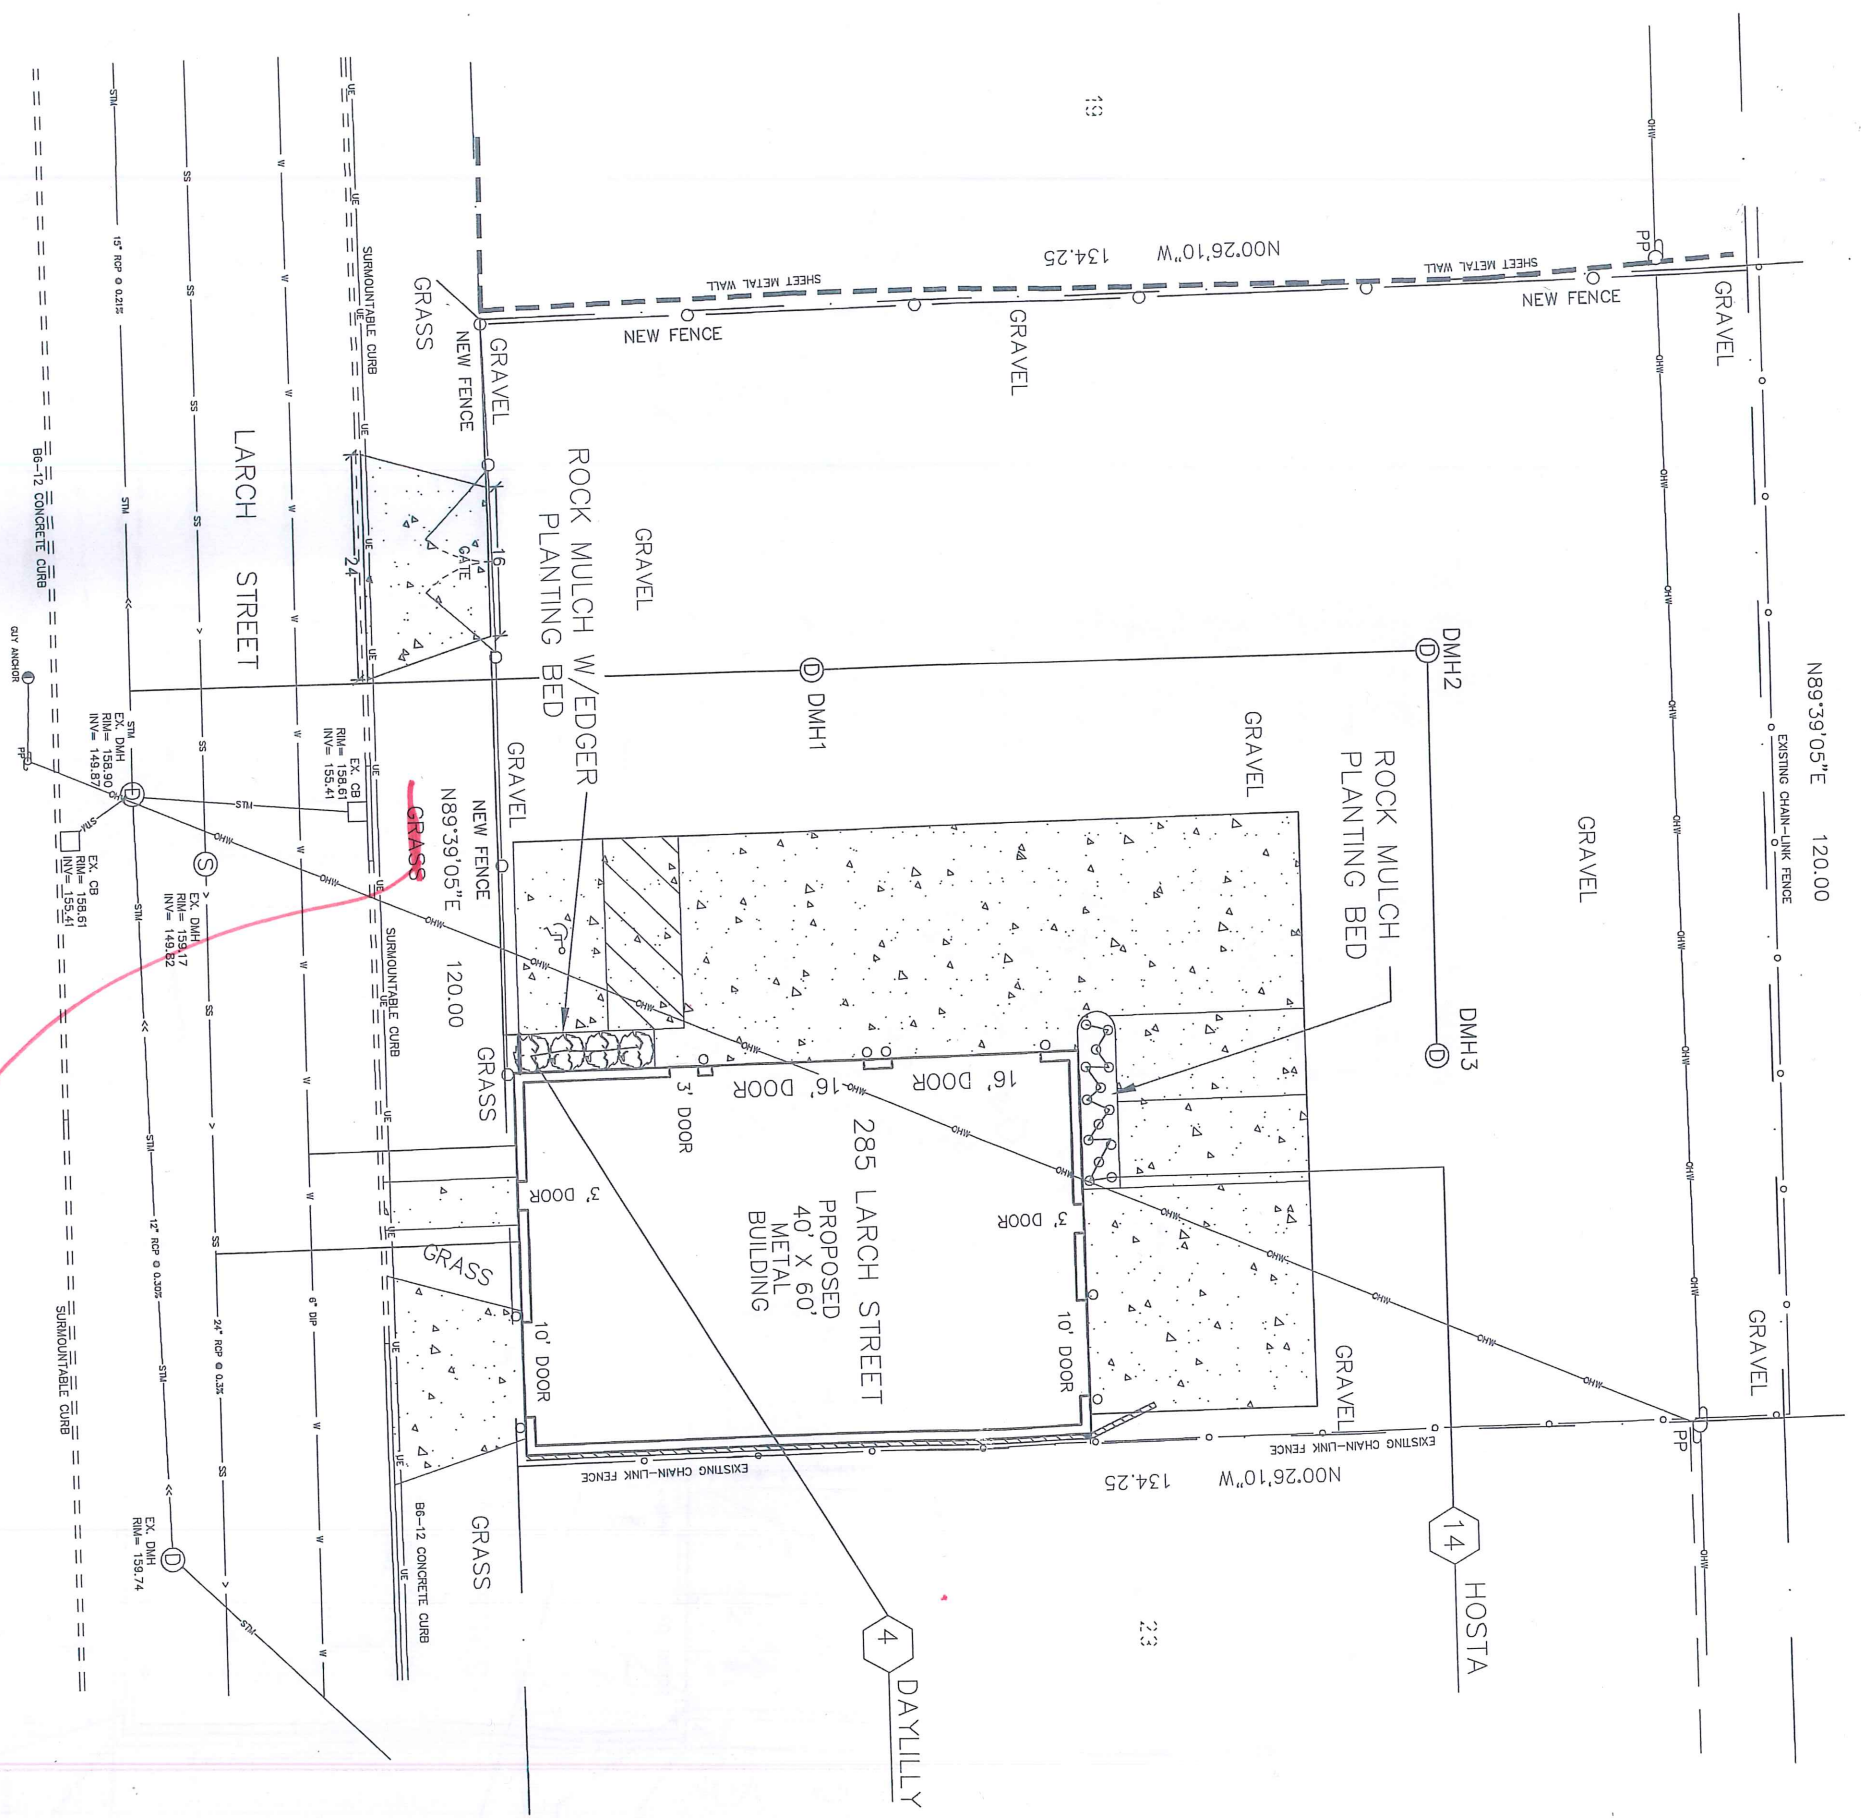

NOT GRASS
 EXISTING PAVEMENT REMAIN
 DE [Signature]
 10/25/17