


Dear Rex June 9th 2015


985 Randolph Ave

Scram 11" x 17"

New fence on north & west sides: 6' High Board on Board (at least 80% opaque)

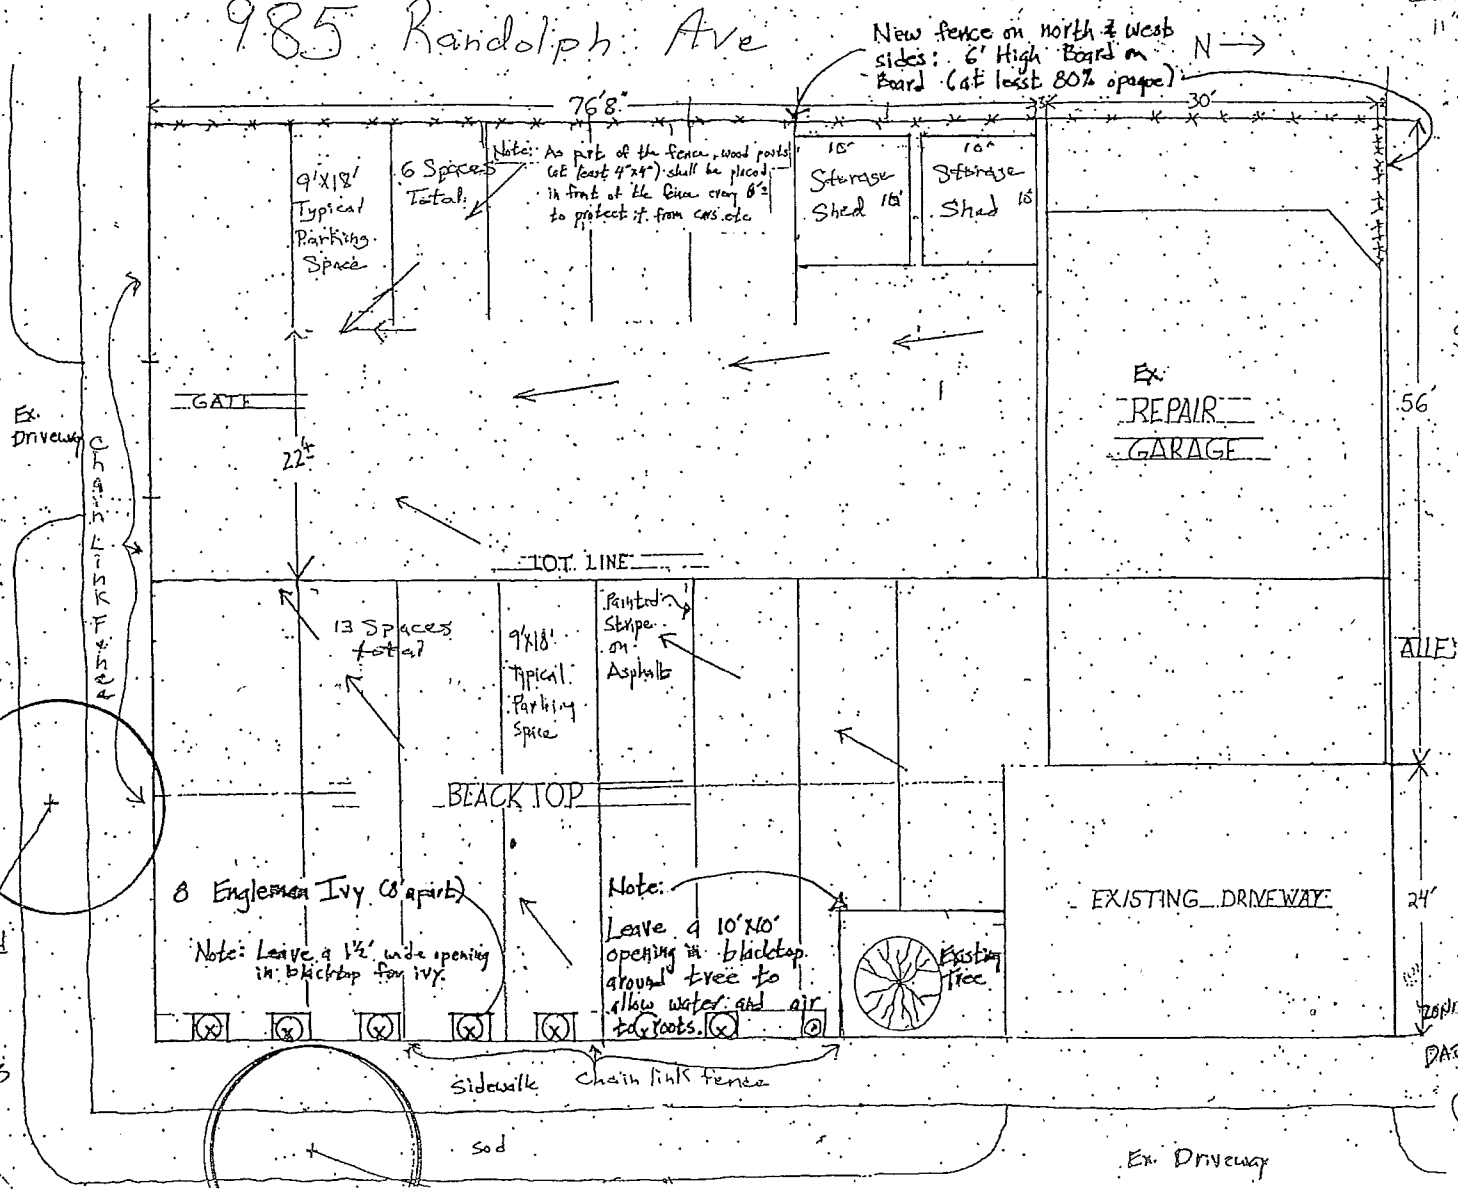

Scale 1" = 10'

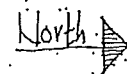

ZONING REQUESTED APPROVED  
DATE 4/9/10  
Lawrence R. [Signature]