

SITE PLAN APPROVED
OFFICE OF LIEP
CITY OF ST. PAUL


By *[Signature]*
 File # _____ Date 6/5/07

Any alterations from this plan must be approved by the Zoning Administrator.


Zoning
Do Not Purge.
670 Kelham Blvd

670 N. 1st Home
 Site Plan 1 space = 5ft

Chain and bollards at 121

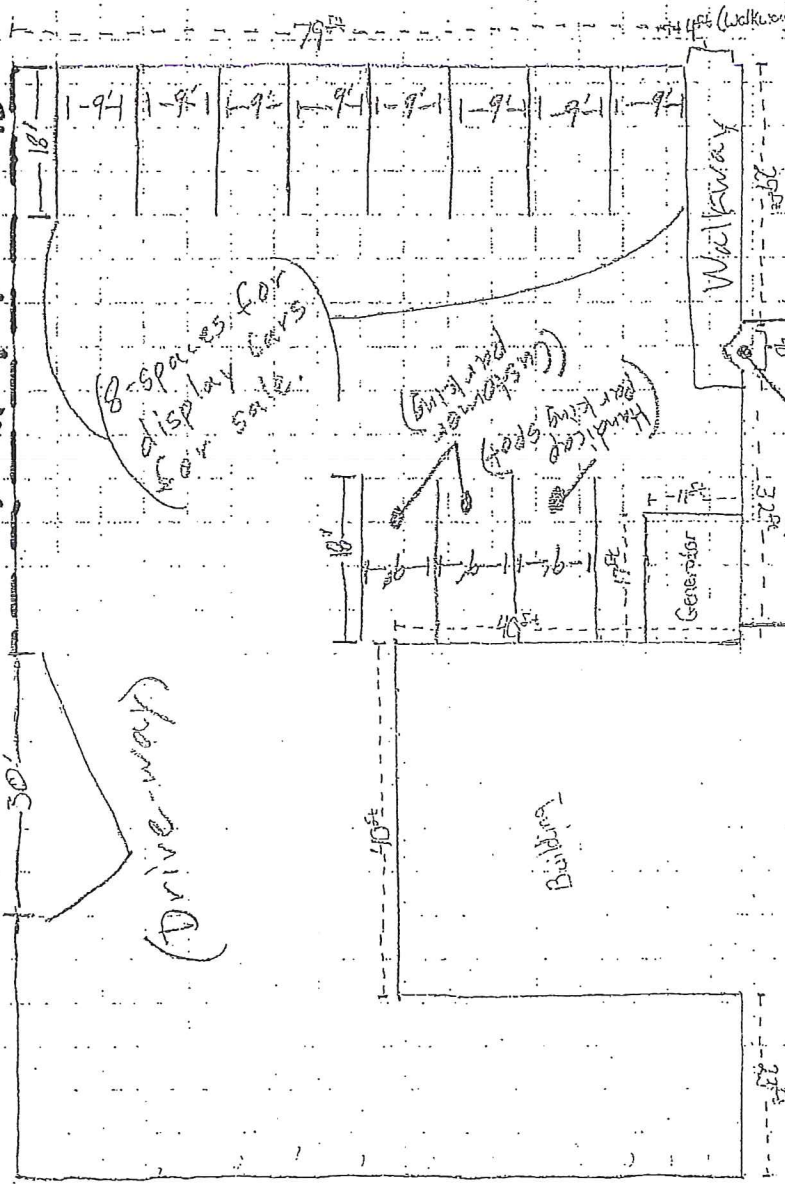

Wabash

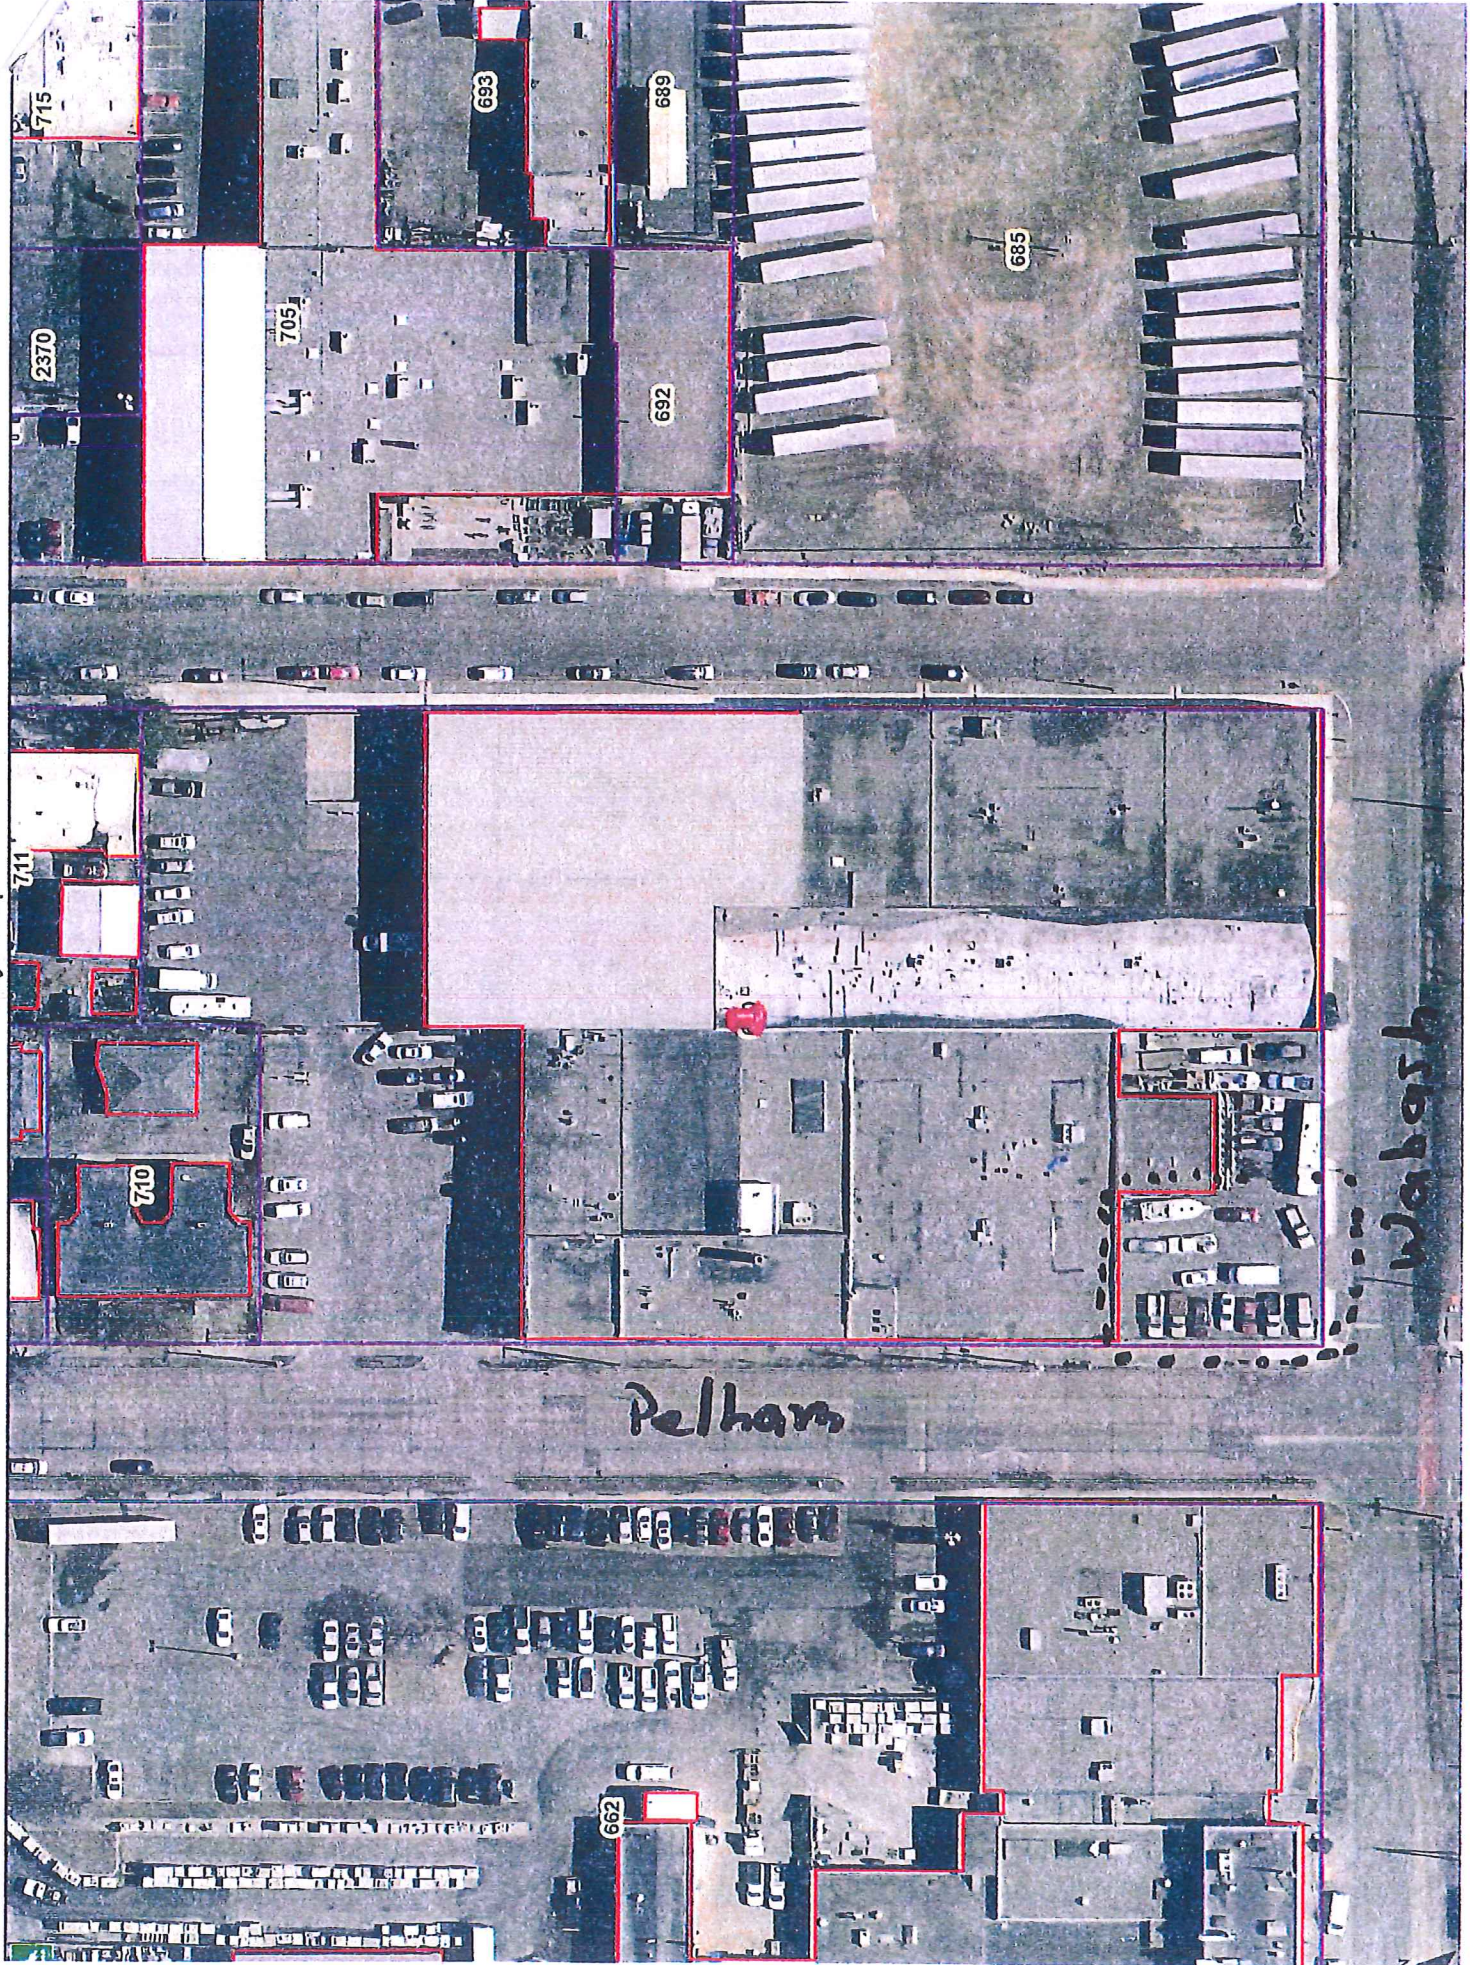

ivy way

Pelham

Wabash

715

2370

705

693

689

685

692

711

012

662

662