


D = Display Space (8'x16') - 12 spaces
 P = Parking Space (7'x18') - 8 spaces (5 existing + 3 for auto sales)

Existing street sign probably needs to be moved for new driveway

New Driveway permit and PWT + MNDOT required

40" high ornamental metal fence with hedge planted behind
 Alpine Curator or equivalent at 18' on E

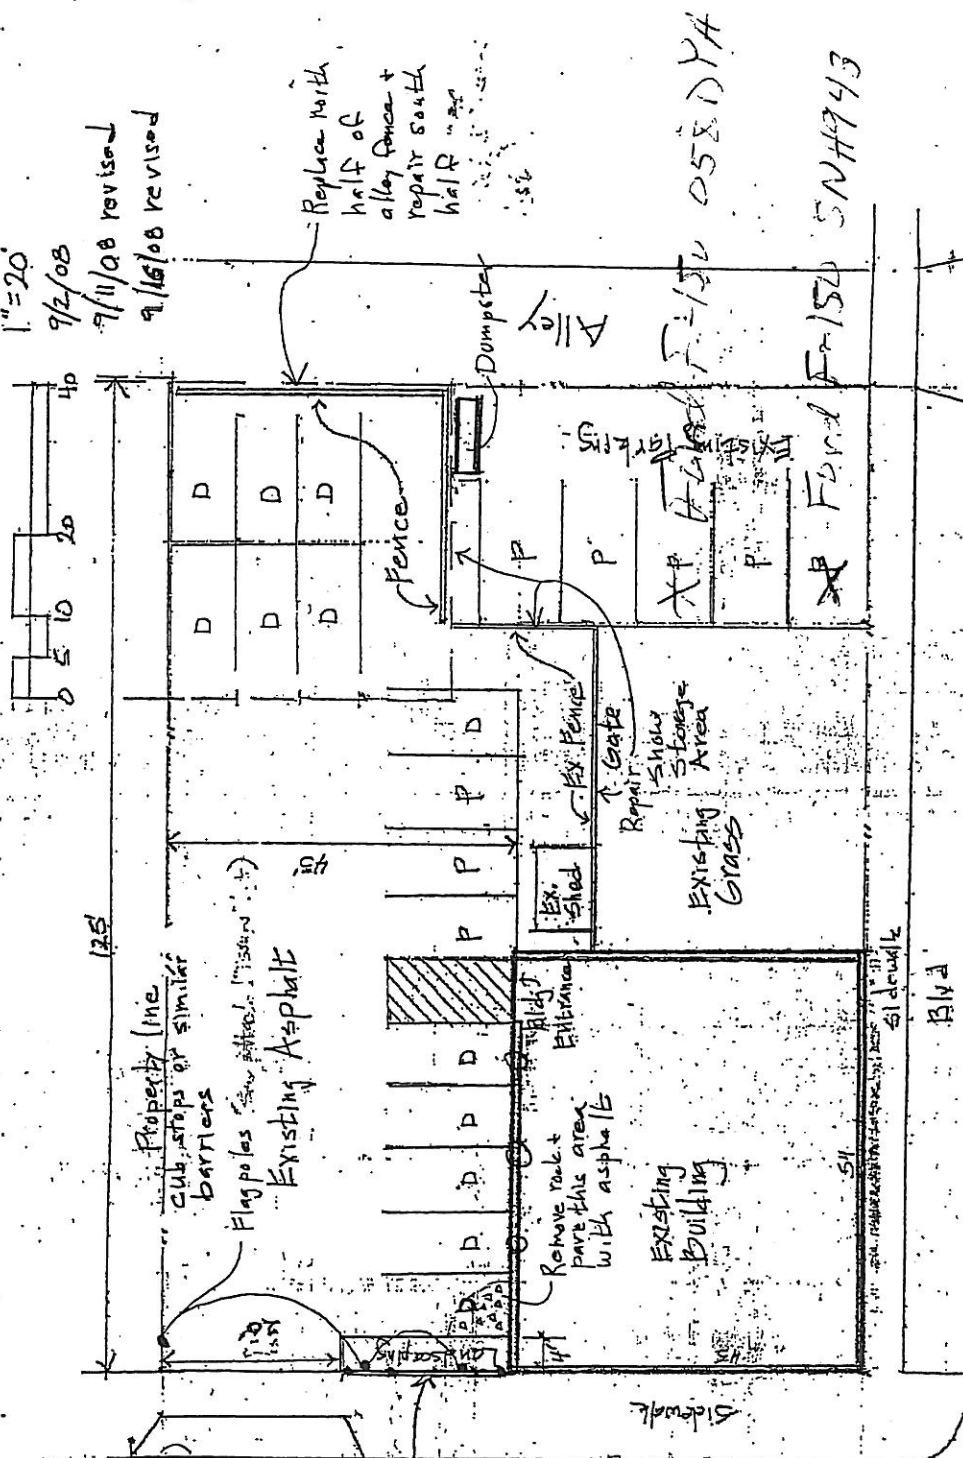

SITE PLAN APPROVED
 OFFICE OF LIEP
 CITY OF ST. PAUL

By T. Bear
 File # 08-158044 Date 7/5/08
 Any alterations from this plan must be approved by the Zoning Administrator.

Sherwood Ave.

Arcade Ave.