


Main Level Floor Plan

The Strip Club's
378 Lease, Exhibit B

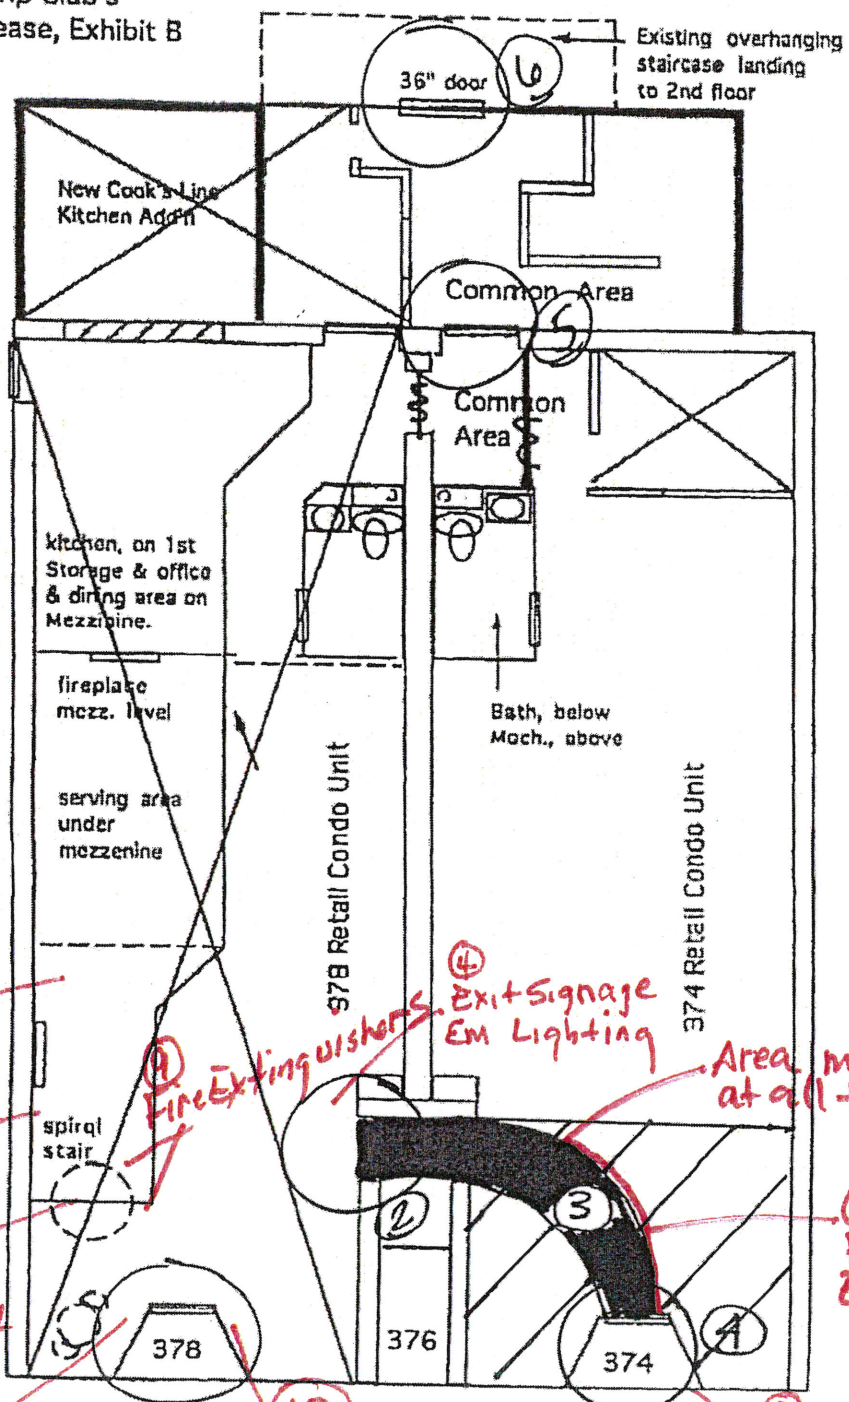

⑧ Alarm Sys
60 DAY Deadline

① Emergency Lighting

⑤ sign-Max Occ. Load 16

⑥ sign-Restrict Direction of Travel - 1 at a time

② No Curtains

④ Fire Extinguishers Exit Signage Em Lighting

⑦ Area must remain clear at all times

⑪ Floor marking Exit Path

⑩ Remove Exit sign Em lights remain

③ Primary Exit Sign, Lighting, Panic H/W Swing of door-out