



CITY OF SAINT PAUL
Christopher B. Coleman, Mayor

375 Jackson Street, Suite 220
Saint Paul, Minnesota 55101-1806

Telephone: 651-266-8989
Facsimile: 651-266-9124
Web: www.stpaul.gov/dsi

Sound Level Variance Application

City of Saint Paul Noise Ordinance (Chapter 293)

Note: A public hearing before the Saint Paul City Council is required. Application and fee must be received no fewer than forty five (45) days prior to the public hearing date that is before the requested Variance start date.



1. Organization/person seeking variance: Insituform
2. Mailing Address w/zip code: 1140 Bunker Lake Blvd NW, Anoka, MN, 55303
3. Responsible person: Patrick Hillan Title: Field Engineer
4. Event Name: City of St. Paul Ashland-Central Sewer Lining
5. Telephone: 218-820-6717 E-Mail: phillan@insituform.com
6. Date(s) during which the variance is requested: One 24 hour process between Sept 1 and Nov 30
7. Noise source - Time(s) of operation: 7pm-7am
- Time(s) of pre-event sound check: NA
8. Address or legal description of Noise source: Noise will be caused by personnel and heavy trucks used in the sewer lining process. - on Chatsworth between Minnehaha and Seminary
9. Sound level requested: 70 DBA
10. Briefly describe the noise source and equipment involved: Truck mounted boiler and Idle engine noise. Both under 70 DBA at 50 feet.
11. Describe the steps that will be taken to minimize the noise levels: Doors on Boiler truck will be closed during process to minimize sound level.
12. State reason for seeking variance (E.g. music, announcements, construction, etc.): Work needs to be completed after normal business hours because building at 955 Chatsworth can not close sewer service during daytime.
13. Attach site diagram showing location of noise source(s), streets, stages, tents, etc. (If there will be amplified sound, indicate location and direction that all speakers will be facing.) Multiple locations may require more than one application.
14. Return completed Application, Site Diagram, and **\$172.00 fee** to: **CITY OF SAINT PAUL
DEPARTMENT OF SAFETY AND INSPECTIONS
375 JACKSON STREET, SUITE 220
SAINT PAUL, MN 55101-1806**

Signature of responsible person:

Patrick T. Hillan

Date:

7-12-18

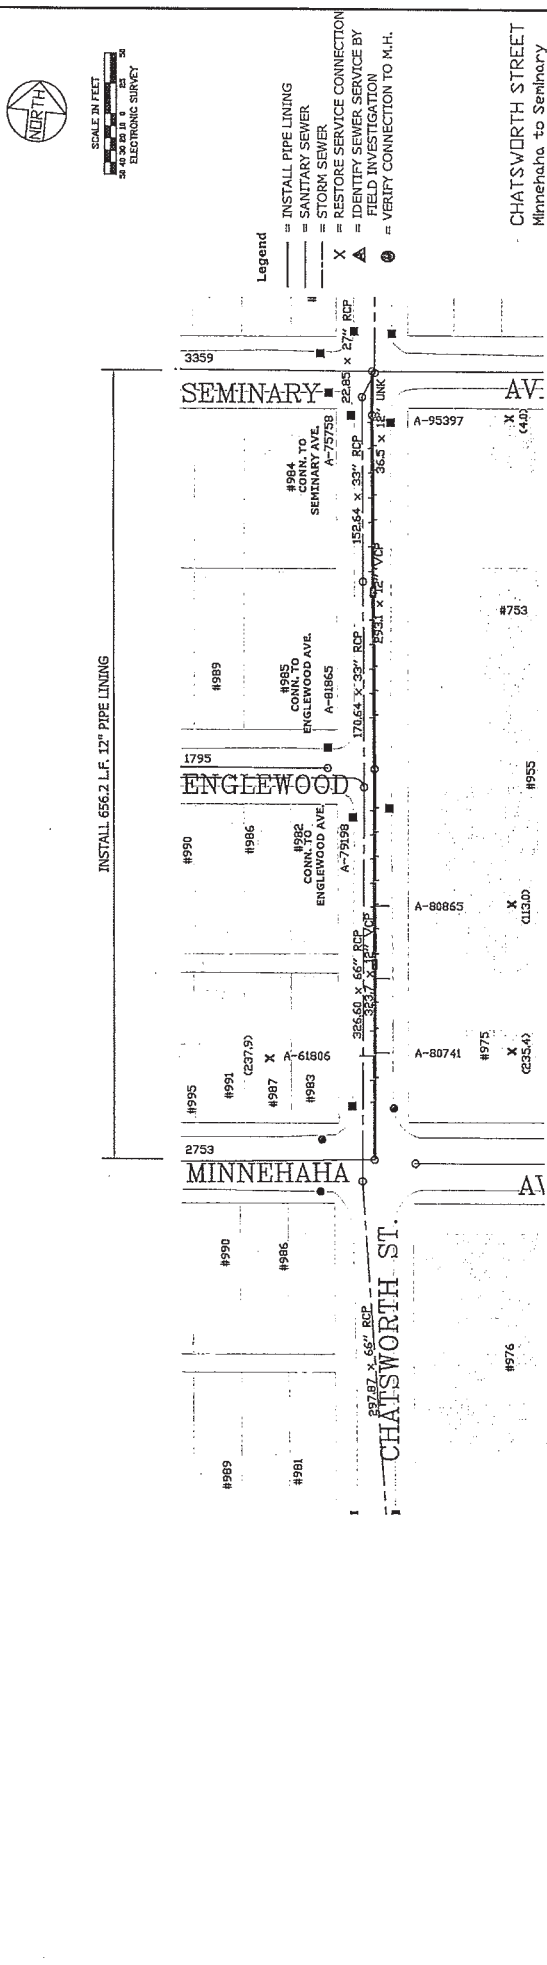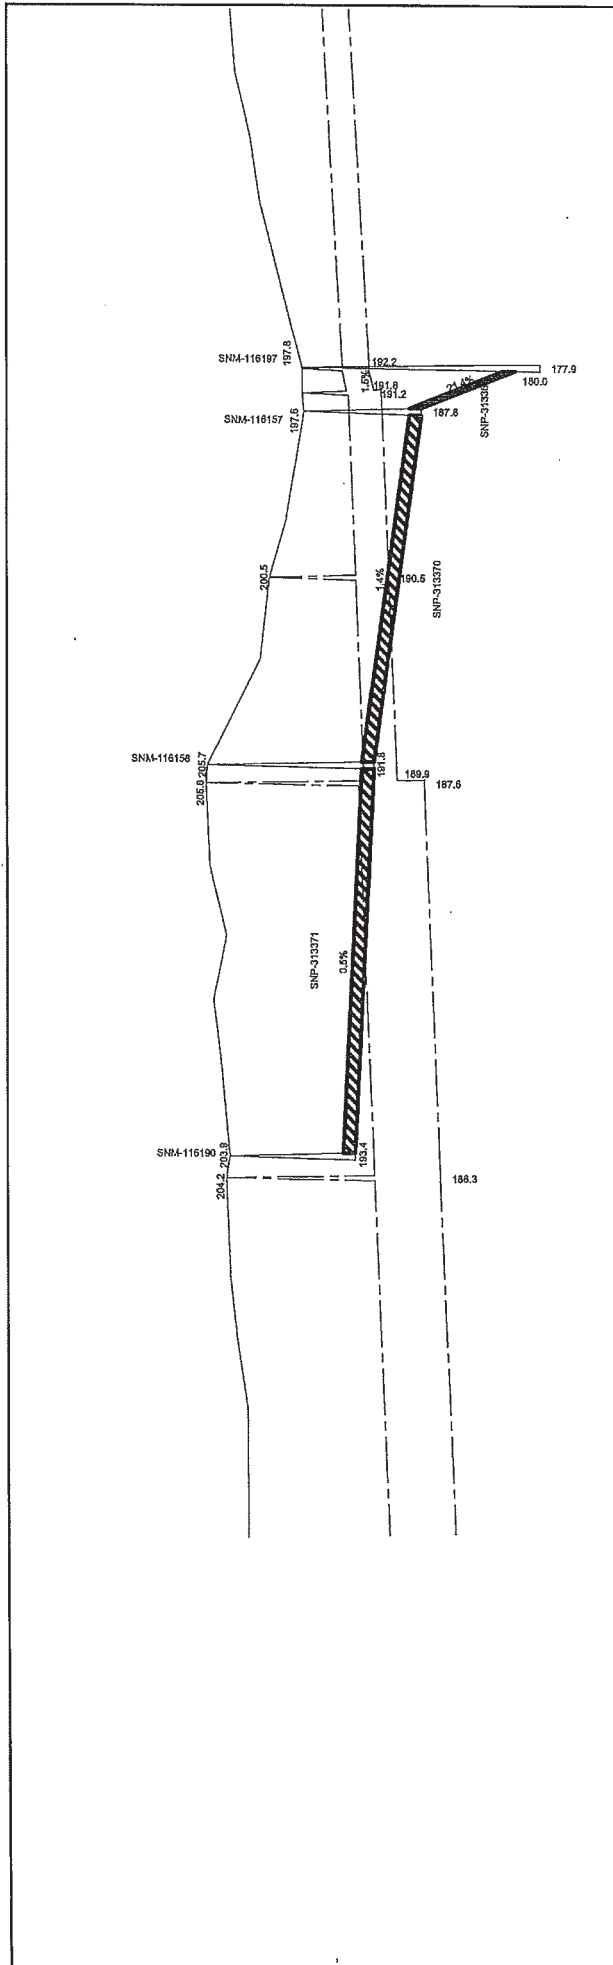

DRAWN	P.J.L.	PROJECT: 17-S-2037	SEWER STRIP-MAP NUMBER: 1440	SHEET NO. 59 OF 128 SHEETS
	CHECKED			
APPROVED	L.J.H.	DRAWING NO. 5515	DRAWN ON: 10/20/2017	DATE: 10/20/2017
	S.M.D.			

I HEREBY CERTIFY THAT THIS PLAN, SPECIFICATION OR REPORT WAS PREPARED BY ME OR UNDER MY DIRECT SUPERVISION AND THAT I AM A DULY LICENSED PROFESSIONAL ENGINEER UNDER THE LAWS OF THE STATE OF MINNESOTA.

Shawn M. Dikeefe
 Signed: Shawn M. Dikeefe, DATE: 10/20/2017, LIC. NO. 42402

ASHLAND-CENTRAL SEWER LINING

FOR THE CITY OF ST. PAUL, DEPARTMENT OF PUBLIC WORKS

PREPARED BY THE SEWER DESIGN DIVISION

PROJECT: 17-S-2037

DRAWER: 10

SEWER STRIP-MAP NUMBER: 1440

SHEET NO. 59 OF 128 SHEETS

DATE: 10/20/2017

CHATS WORTH STREET
 Minneapolis to Seminary



DSI RECEIPT

CITY OF SAINT PAUL

Department of Safety and Inspections
375 Jackson Street Suite 220
Saint Paul, Minnesota 55101-1806
Phone: (651) 266-8989 Fax: (651) 266-9124
www.stpaul.gov/dsi

Date: 07/12/2018

Received From: INSITUFORM

1177 BIRCH LAKE BLVD N WHITE BEAR LAKE MN 55110

Description:

Invoice Details

1027971

Noise Variance

Invoice Amount

\$172.00

Amount Paid

\$172.00

TOTAL AMOUNT PAID:

\$172.00

Paid By:

Payment Type	Check #	Received Date	Amount
Check	16302	07/12/2018	\$172.00