
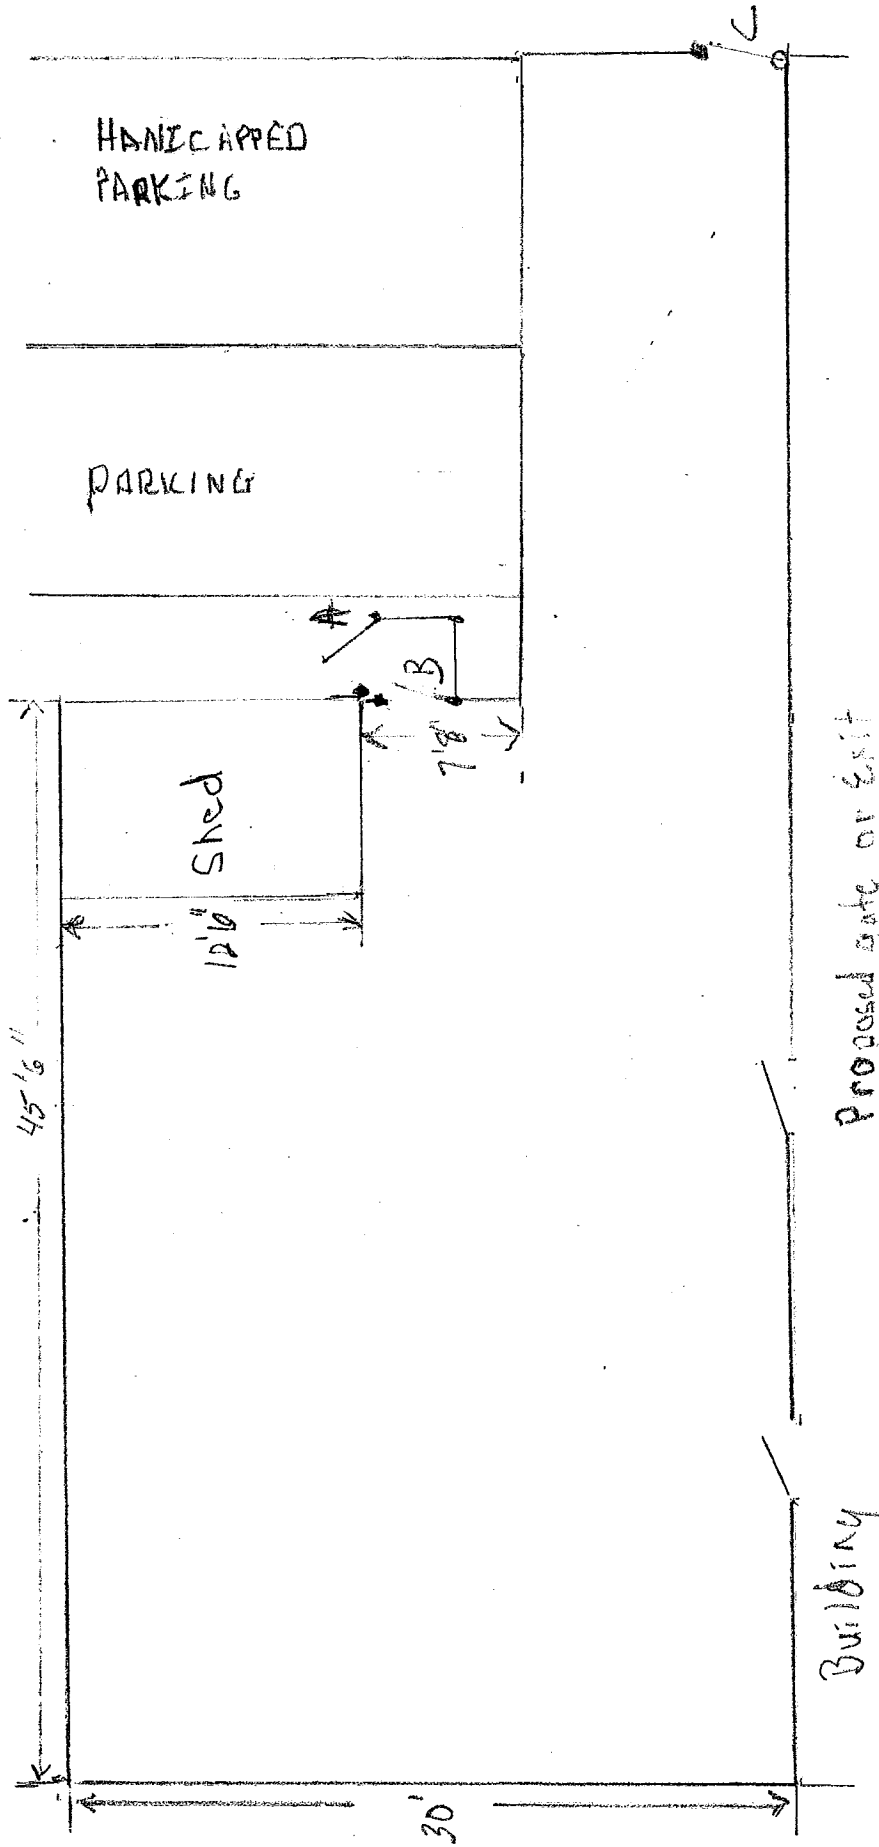


Lifetrack
709 University Ave West
Play Area

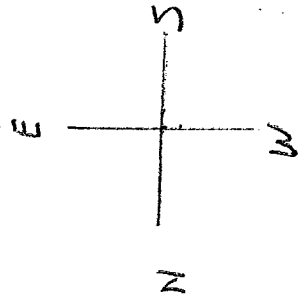

Proposed gate or exit

A) New gate - Panic bar

B) New gate - Panic bar 12'x40'x6'

C) Existing gate - Leave as is put a sign: NOT A EXIT