

CONSULTANTS

PROJECT TITLE

GREAT RIVER
SCHOOL

KEY PLAN



ISSUE #	DATE	DESCRIPTION
04-11-2017	04/11/2017	DISPERSED/ITERINARY SUBMITTAL

NOT FOR
CONSTRUCTION

CERTIFICATION


Name	
License Number	101.01767
Date	06/15/2017
Drawn By	EL
Checked By	EL
Scale	AS SHOWN

SHEET TITLE

SITE LANDSCAPE
PLAN

SHEET NUMBER

L100

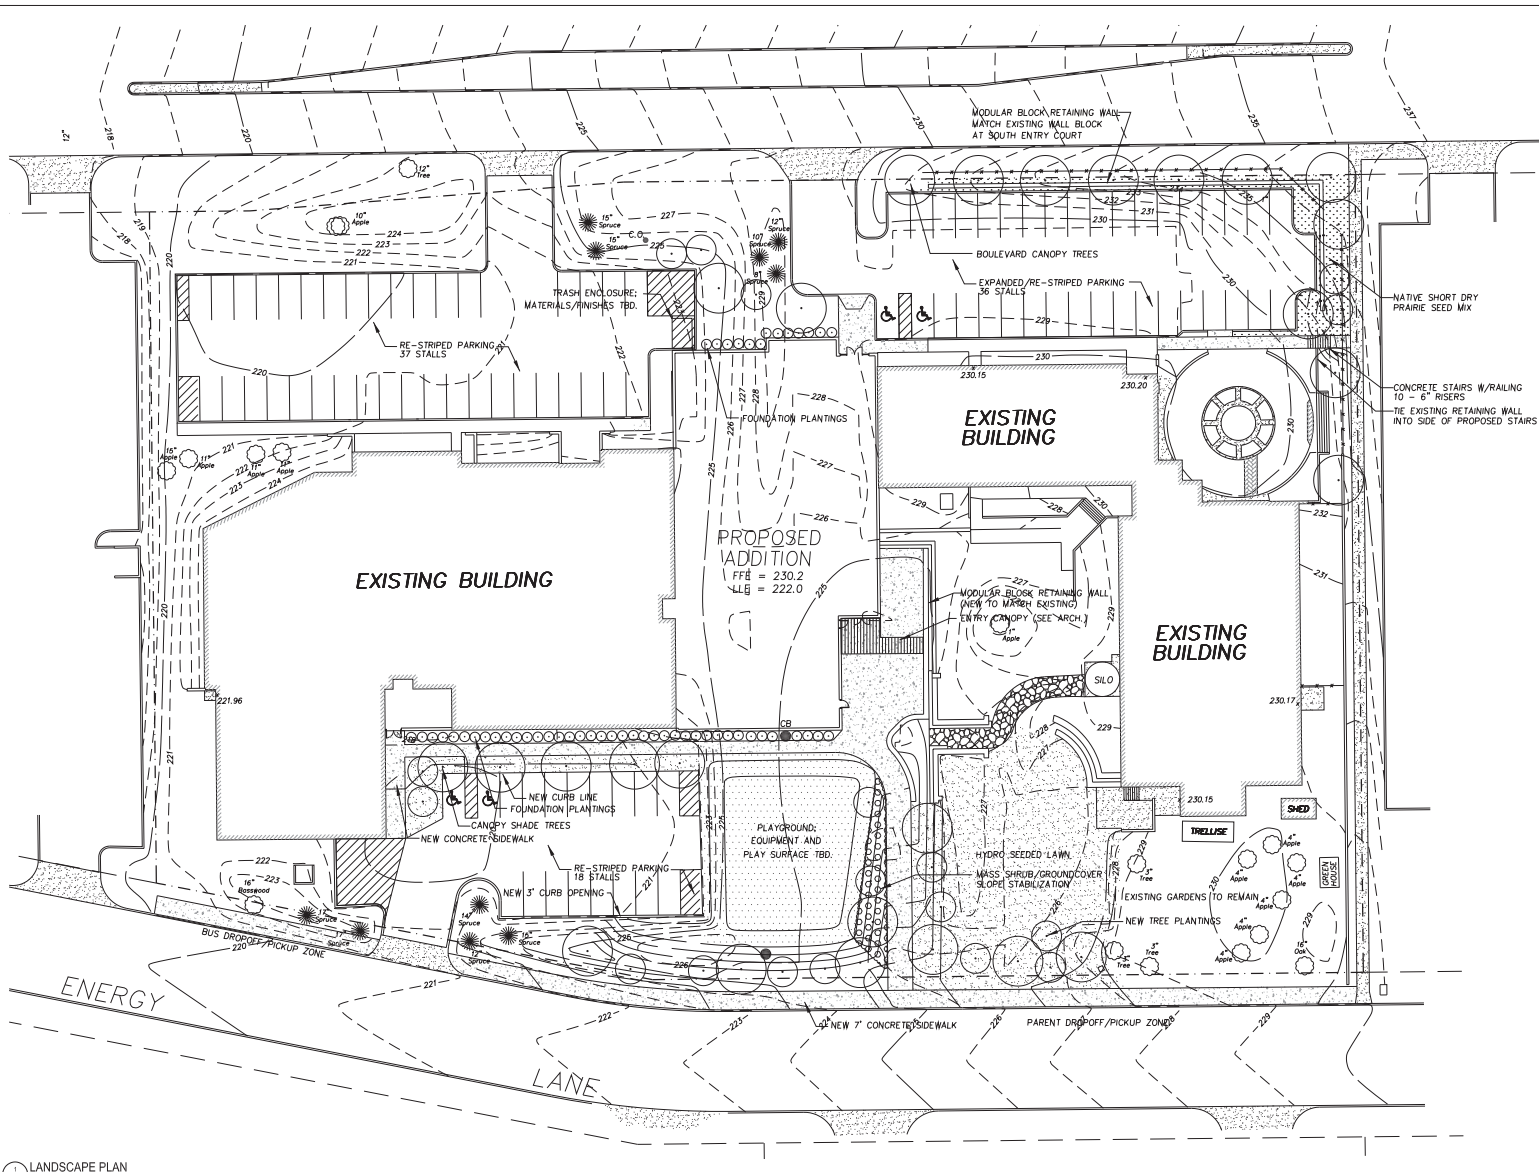

LANDSCAPE PLAN
1" = 20'