




City of Saint Paul
Department of Public Works
Street Design and Construction Division

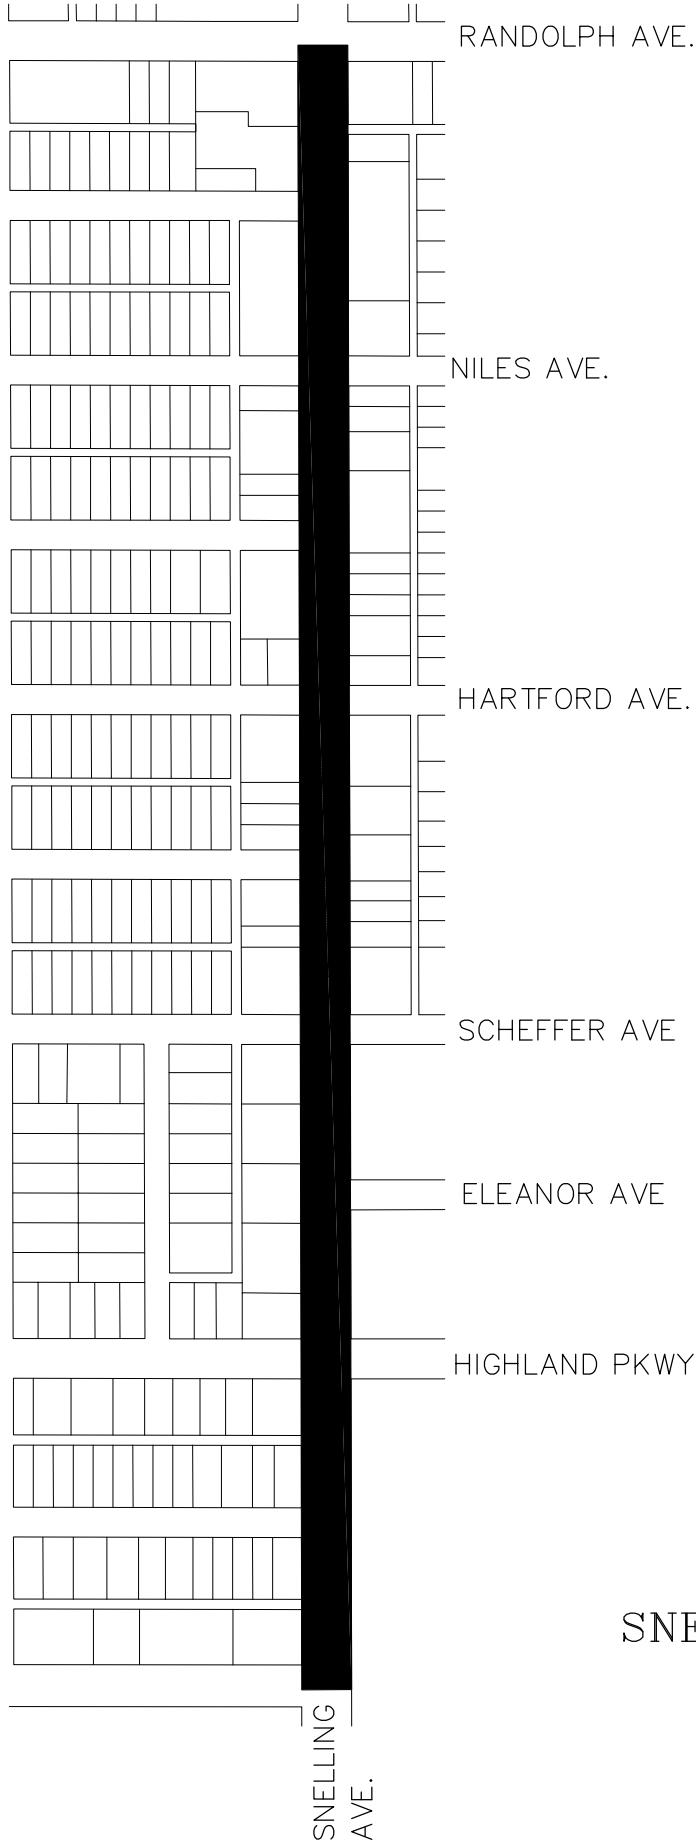

2017
SNELLING AVENUE MEDIANS

17-T-1423

10/26/16