


NORTH ELEVATION: SPONSOR SIGNAGE OVERVIEW

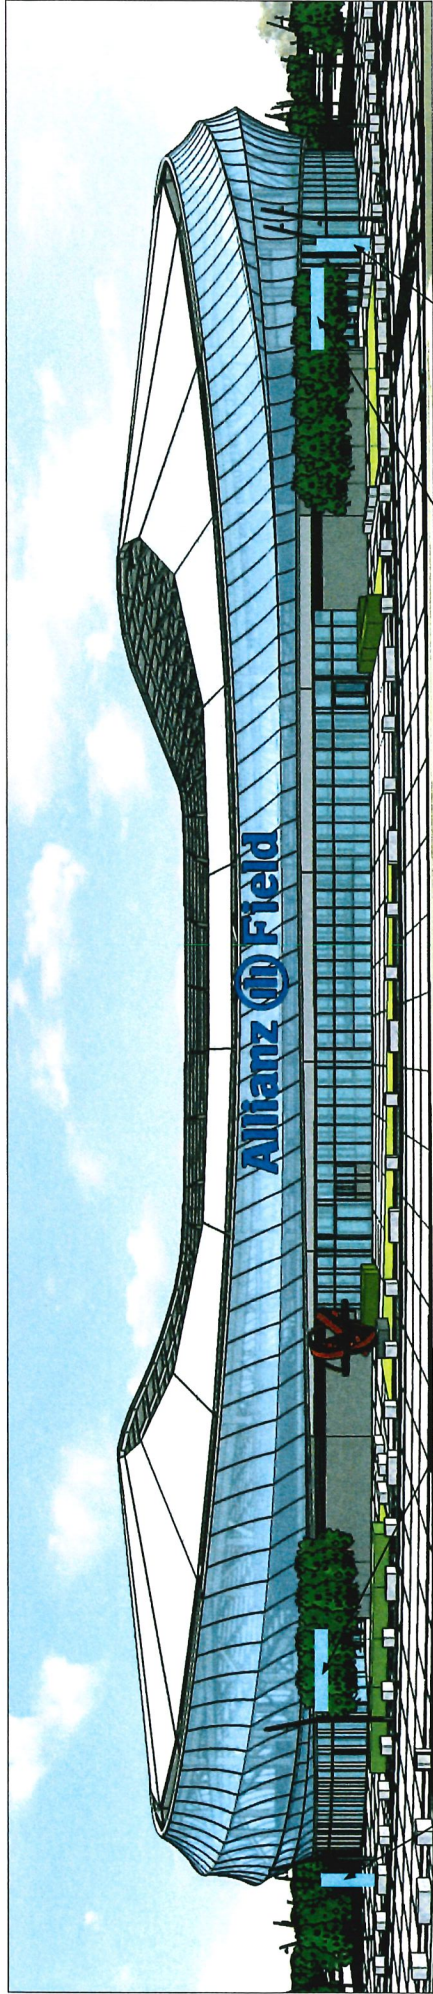

X-11 WAYFINDING PYLON
ALUMINUM PANEL SIGN.
SPONSORSHIP NOT TO
EXCEED 5 SQFT / SIDE


X-04 NE GATE ID
INTERNALLY ILLUMINATED
CHANNEL LETTERS
NOT TO EXCEED 90 SQFT

X-05 NW GATE ID
INTERNALLY ILLUMINATED
CHANNEL LETTERS
NOT TO EXCEED 90 SQFT

X-11 WAYFINDING PYLON
ALUMINUM PANEL SIGN.
SPONSORSHIP NOT TO
EXCEED 5 SQFT / SIDE





EAST ELEVATION: SPONSOR SIGNAGE OVERVIEW

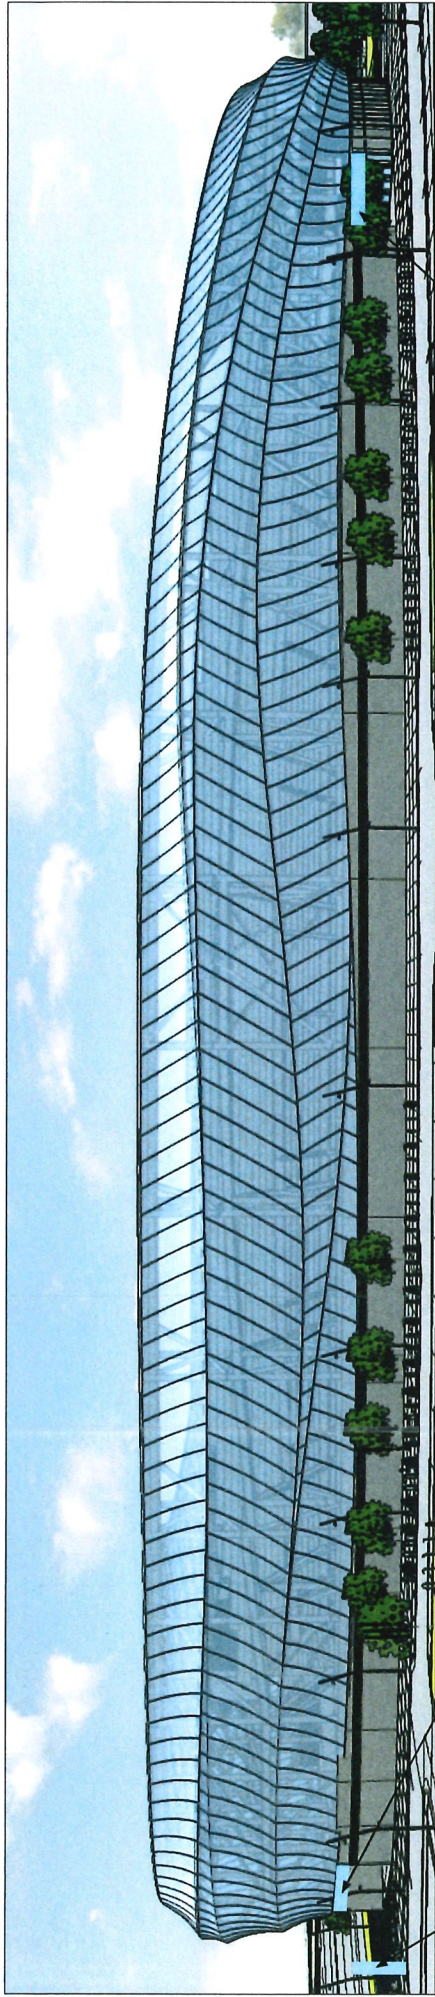

X-11 WAVEFINDING PYLON
ALUMINUM PANEL SIGN
SPONSORSHIP NOT TO
EXCEED 5 SQFT / SIDE

X-06 SE GATE ID
INTERNALLY ILLUMINATED
CHANNEL LETTERS
NOT TO EXCEED 130 SQFT

X-04 NE GATE ID
INTERNALLY ILLUMINATED
CHANNEL LETTERS
NOT TO EXCEED 90 SQFT

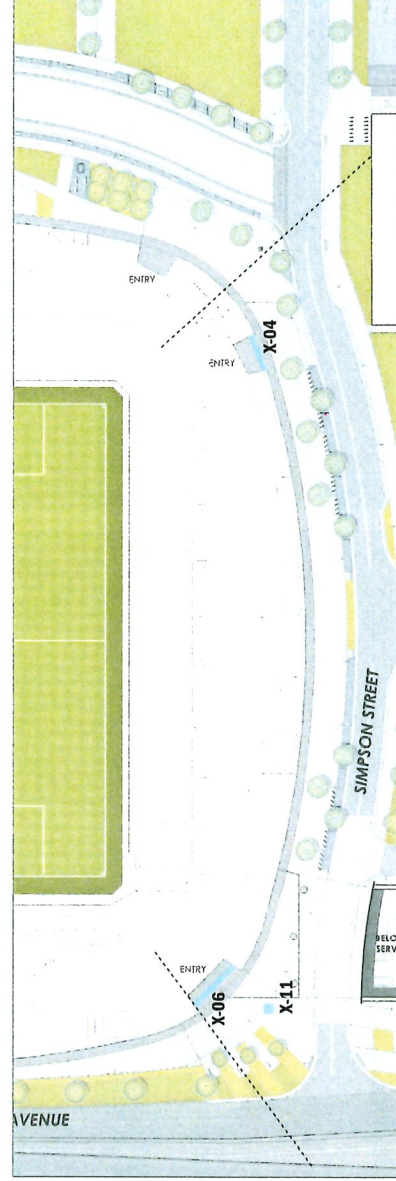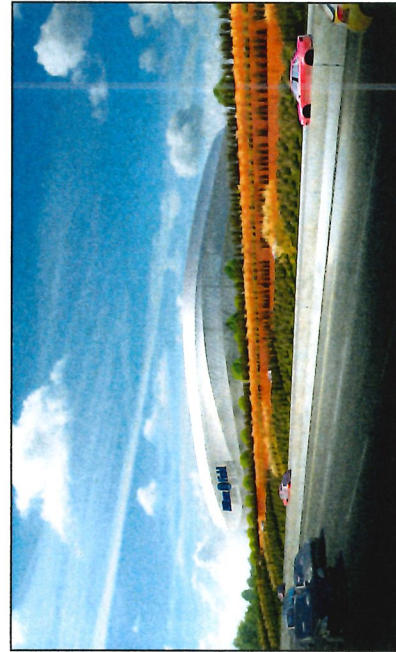

WEST ELEVATION: SPONSOR SIGNAGE OVERVIEW



X-06 SE GATE ID
 INTERNALLY ILLUMINATED
 CHANNEL LETTERS
 NOT TO EXCEED 130 SQFT



X-12 WAYFINDING PYLON
 ALUMINUM PANEL SIGN
 SPONSORSHIP NOT TO
 EXCEED 5 SQFT / SIDE

X-08 PREMIUM ENTRY ID
 INTERNALLY ILLUMINATED
 CHANNEL LETTERS
 NOT TO EXCEED 25 SQFT


X-18 PREMIUM SPONSORS
 ALUMINUM PANEL SIGN
 NOT TO EXCEED 25 SQFT

X-07 SW GATE ID
 INTERNALLY ILLUMINATED
 CHANNEL LETTERS
 NOT TO EXCEED 130 SQFT



X-11 WAYFINDING PYLON
 ALUMINUM PANEL SIGN
 SPONSORSHIP NOT TO
 EXCEED 5 SQFT / SIDE

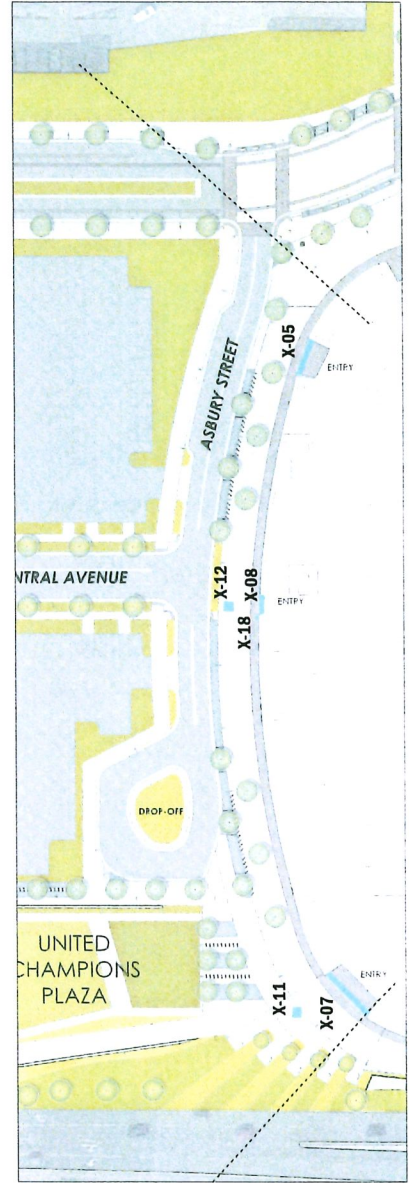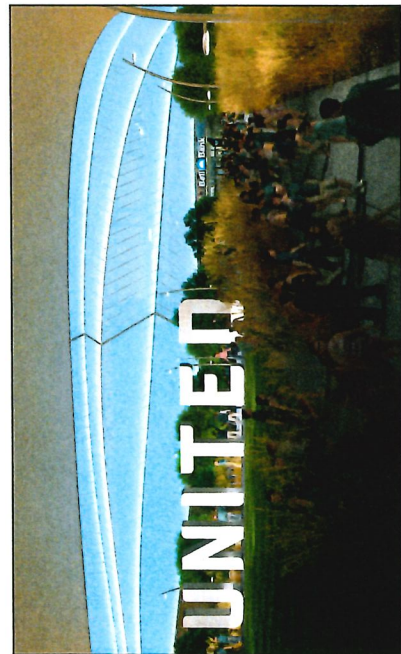

TYPICAL: GATE SPONSORSHIP

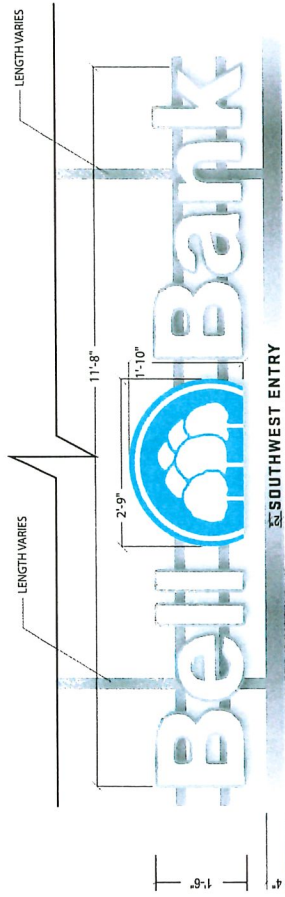



A DETAIL
SCALE: 1/2"=1'-0"

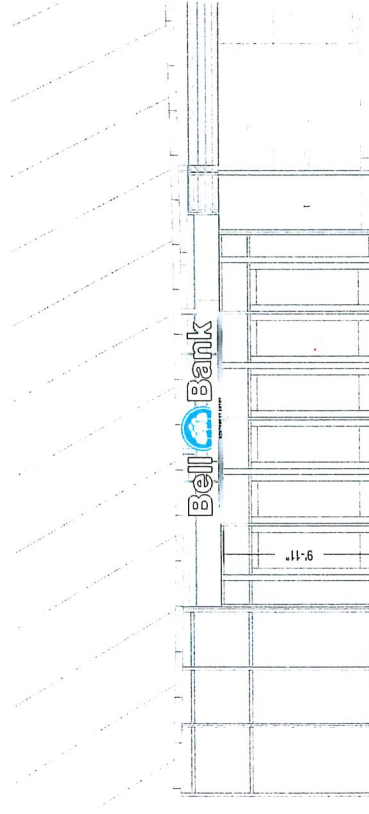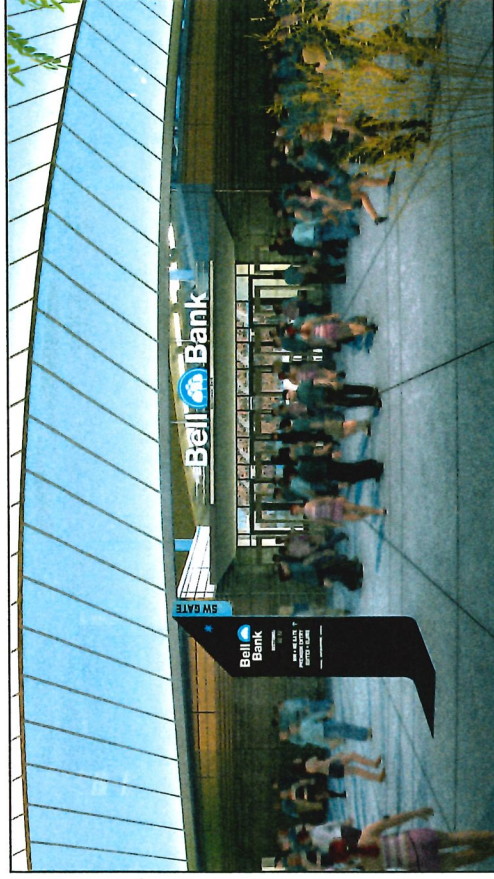

C CONTEXT ELEVATION
SCALE: 1/16"=1'-0"



TYPICAL: PYLON / PREMIUM

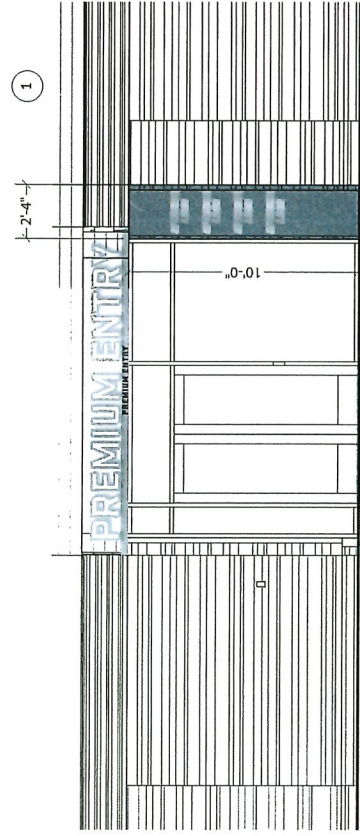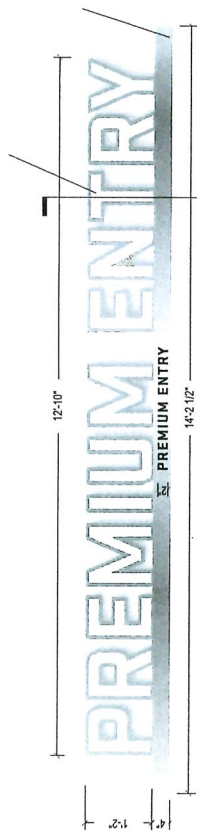

D CONTEXT ELEVATION
SCALE: 3/16"=1'-0"

