




City of Saint Paul  
Department of Public Works  
Street Design and Construction Division

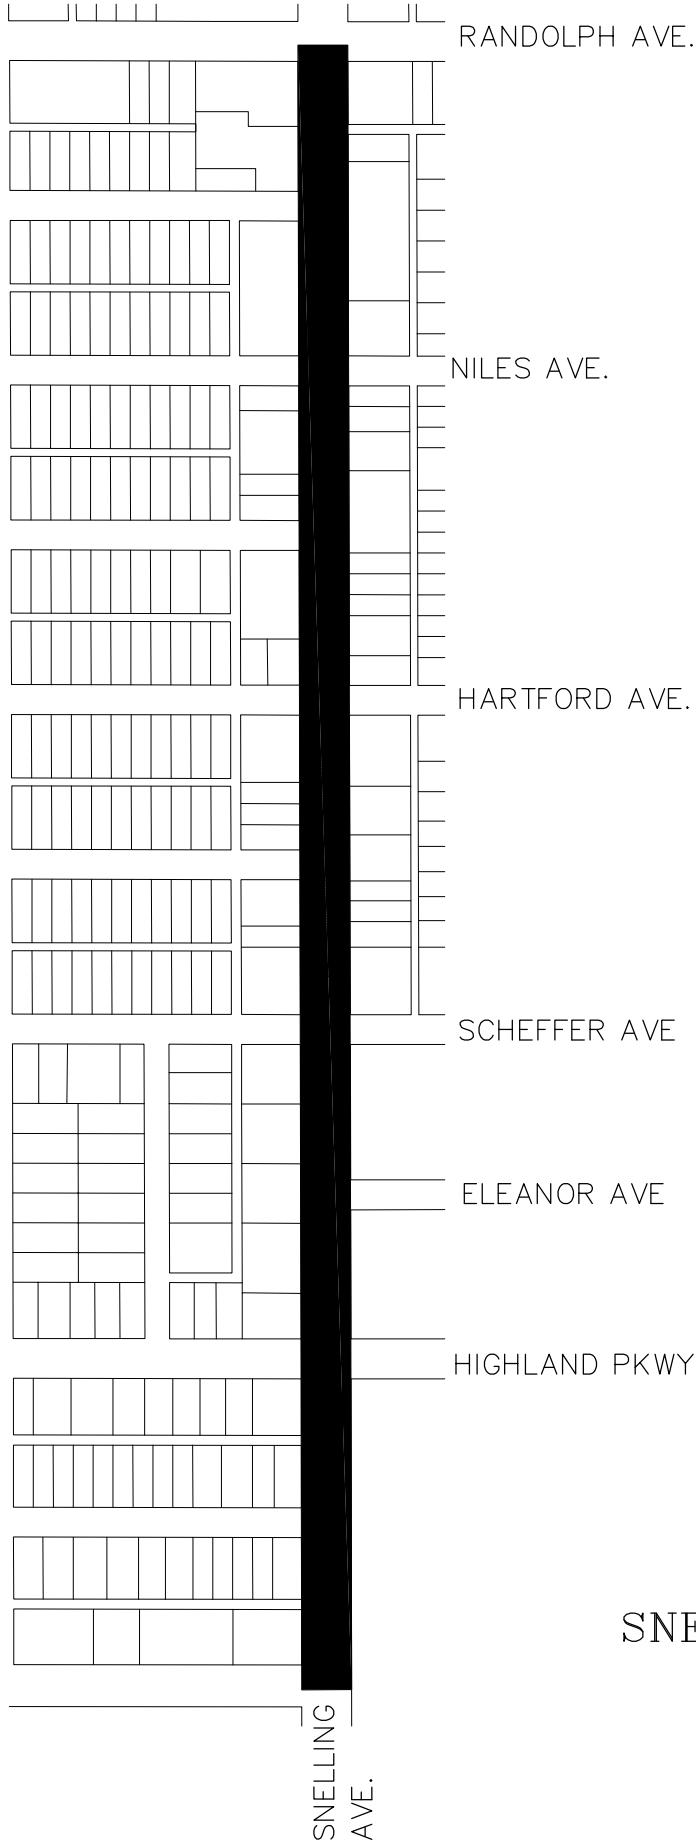

PINEHURST AVE.

FORD PKWY

SNELLING AVE.



2017  
SNELLING AVENUE MEDIANS  
17-T-1423  
10/26/16