



Sound Level Variance Application

Legislative Code Chapter 293. - Noise Regulations Application and \$178 fee should be submitted a minimum of sixty (60) days prior to the event date to allow ample time for required public notification period and scheduling of a Council public hearing. Applications submitted within sixty (60) days of the event date may not satisfy the processing timeline requirements.


1. Organization/person seeking variance: S.J. Louis Trenchless
2. Event Name: 2020 City Wide Sewer Lining
3. Address and physical description of noise source location (Event, Worksite):
Lexington Parkway - See plan sheet below. Noise will take place due to rehab that is a temporary site set-up.
4. Responsible person: Pat Hillan Title: General Superintendent
5. Telephone: (320) 241-0879 E-Mail: PHillan@SJLTrenchless.com
6. Date(s) variance requested: June 2022 - Specific date to be provided once approved
7. Noise source - Time(s) of operation: 8 PM - 7 AM
- Time(s) of pre-event sound check: N/A
8. Sound level requested (dBA/Decibels): 100
9. Mailing address w/zip code: 1351 Broadway Street, Rockville, MN 56963
10. Briefly describe the noise source and equipment involved: Air compressor, boiler truck, camera van, generators, back up alarms, vehicles running.
11. Describe the steps that will be taken to minimize the noise levels: Equipment will only be running when being directly used, nothing will be left running unattended.
12. State reason for seeking variance (example - music, announcements, construction, etc.): Construction
13. Maximum number of attendees: 6
14. A site diagram & map must be attached showing location of noise source(s), streets, stages, tents, etc. (If there will be amplified sound, indicate location and direction that all speakers will be facing. Multiple locations may require more than one application.)
15. Submit completed application, site diagram/map, and **\$178** fee to:
CITY OF SAINT PAUL, DEPARTMENT OF SAFETY AND INSPECTIONS
375 JACKSON STREET, SUITE 220
SAINT PAUL, MN 55101-1806

I understand any social gathering associated with this variance must be managed in compliance with any applicable Mayor Carter executive order regarding vaccinations, distancing, masks and attendance limits.

Signature of responsible person: Jennifer Meyers Date: 5/3/2022

East Side

West Side

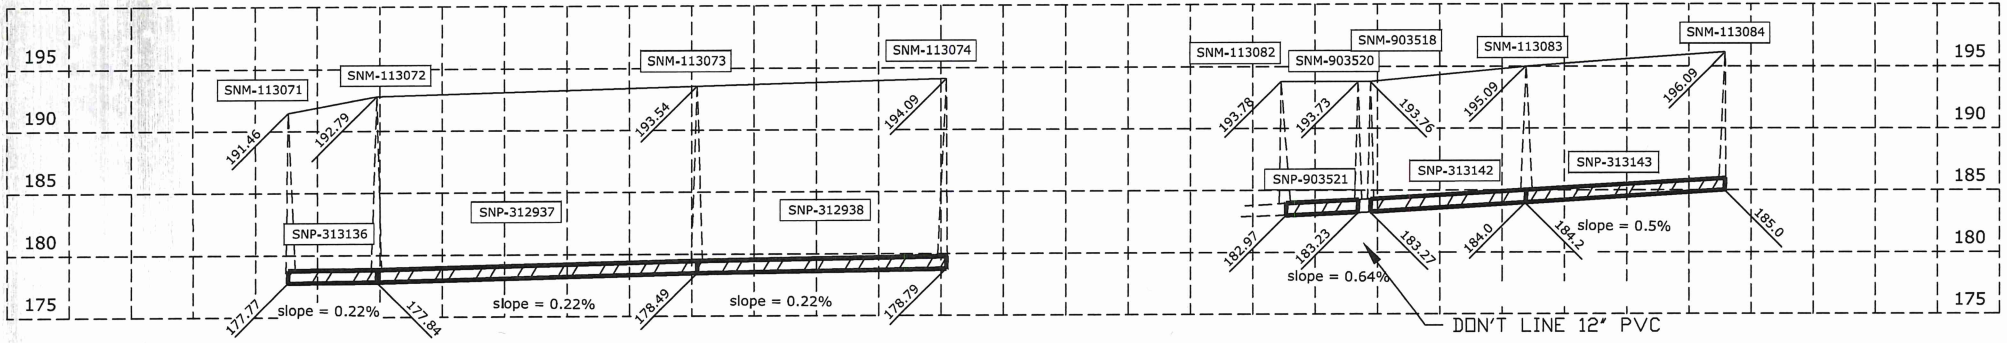

AMHERST H. WILDER
PHONE NUMBER: 651-280-2004

ALDI
PHONE NUMBER: 651-647-1496

WHITE CASTLE
PHONE NUMBER: 651-228-9073

UNBANK
PHONE NUMBER: 612-843-5202



NEW CRICKET WIRELESS
PHONE NUMBER: 651-340-7876

NEW ASIA
PHONE NUMBER: 651-647-9264

LIBERTY TAX
PHONE NUMBER: 651-224-0518

ST. PAUL HALALL MARKET
PHONE NUMBER: 651-603-8622

SCALE MODEL SUPPLIES
PHONE NUMBER: 651-646-7781

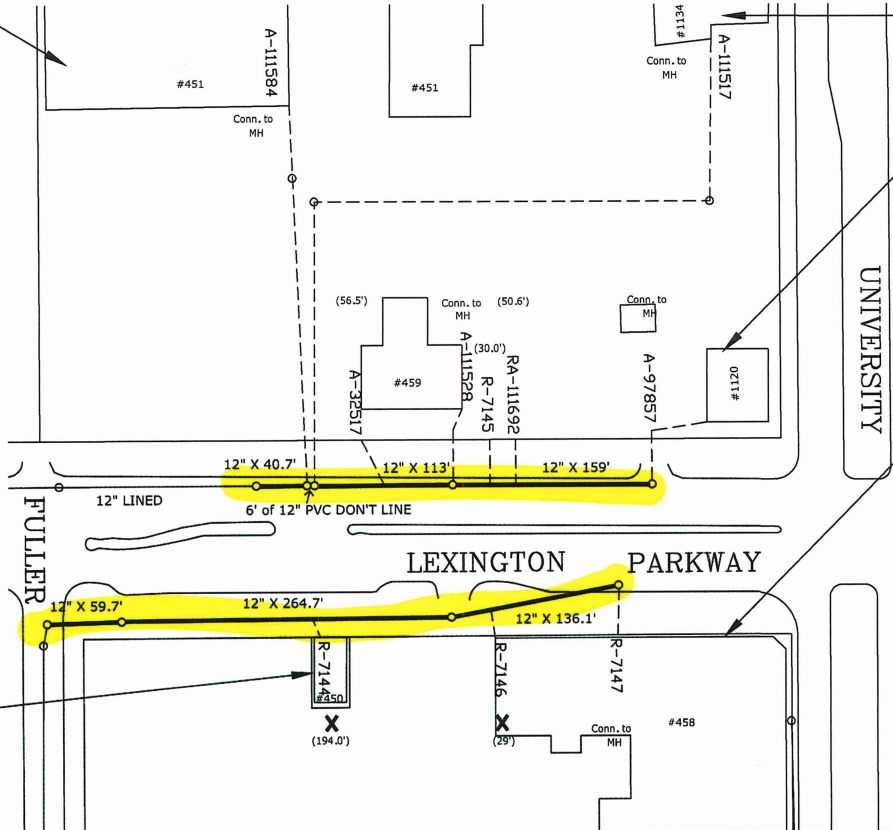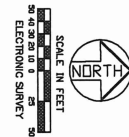

DAIRY QUEEN
PHONE NUMBER: 651-646-5212

LEXINGTON PKWY
University to Fuller

	DRAWN	P.J.L.	I HEREBY CERTIFY THAT THIS PLAN, SPECIFICATION OR REPORT WAS PREPARED BY ME OR UNDER MY DIRECT SUPERVISION AND THAT I AM A DULY LICENSED PROFESSIONAL ENGINEER UNDER THE LAWS OF THE STATE OF MINNESOTA Signed: <i>Shawn M. O'Keefe</i> SHAWN M. O'KEEFE Date: 11/6/2020 Lic. No. 42402	PREPARED BY	THE SEWER DESIGN DIVISION	FOR THE CITY OF ST. PAUL, DEPARTMENT OF PUBLIC WORKS	PROJECT:	20-S-2065	STRIP MAP NUMBER	2554	WARD:	1	DISTRICT	District 13 Union Park	
	CHECKED	L.J.H.			2020 SEWER LINING				DRAWER:	10	LOCATION: Z:\SEWERS\PROJECTS\2020\2020 City Wide Sewer Lining				
	APPROVED	S.M.O.			DWG. NO.	5533	DRAWN ON:	11/6/2020	SHEET NO.	13	OF	47	SHEETS		






Sound Level Variance Application

Legislative Code Chapter 293. - Noise Regulations Application and \$178 fee should be submitted a minimum of sixty (60) days prior to the event date to allow ample time for required public notification period and scheduling of a Council public hearing. Applications submitted within sixty (60) days of the event date may not satisfy the processing timeline requirements.

1. Organization/person seeking variance: S.J. Louis Trenchless
2. Event Name: 2020 City Wide Sewer Lining
3. Address and physical description of noise source location (Event, Worksite):
Palace - See plan sheet below
4. Responsible person: Pat Hillan Title: General Superintendent
5. Telephone: (320) 241-0879 E-Mail: PHillan@SJLTrenchless.com
6. Date(s) variance requested: June 2022 - Specific date to be provided once approved
7. Noise source - Time(s) of operation: 8 PM - 7 AM
- Time(s) of pre-event sound check: N/A
8. Sound level requested (dBA/Decibels): 100
9. Mailing address w/zip code: 1351 Broadway Street, Rockville, MN 56963
10. Briefly describe the noise source and equipment involved: Air compressor, boiler truck, camera van, generators, back up alarms, vehicles running.
11. Describe the steps that will be taken to minimize the noise levels: Equipment will only be running when being directly used, nothing will be left running unattended.
12. State reason for seeking variance (example - music, announcements, construction, etc.): Construction
13. Maximum number of attendees: 6
14. A site diagram & map must be attached showing location of noise source(s), streets, stages, tents, etc. (If there will be amplified sound, indicate location and direction that all speakers will be facing. Multiple locations may require more than one application.)
15. Submit completed application, site diagram/map, and **\$178** fee to:
CITY OF SAINT PAUL, DEPARTMENT OF SAFETY AND INSPECTIONS
375 JACKSON STREET, SUITE 220
SAINT PAUL, MN 55101-1806

I understand any social gathering associated with this variance must be managed in compliance with any applicable Mayor Carter executive order regarding vaccinations, distancing, masks and attendance limits.

Signature of responsible person: Jennifer Meyers Date: 5/3/2022

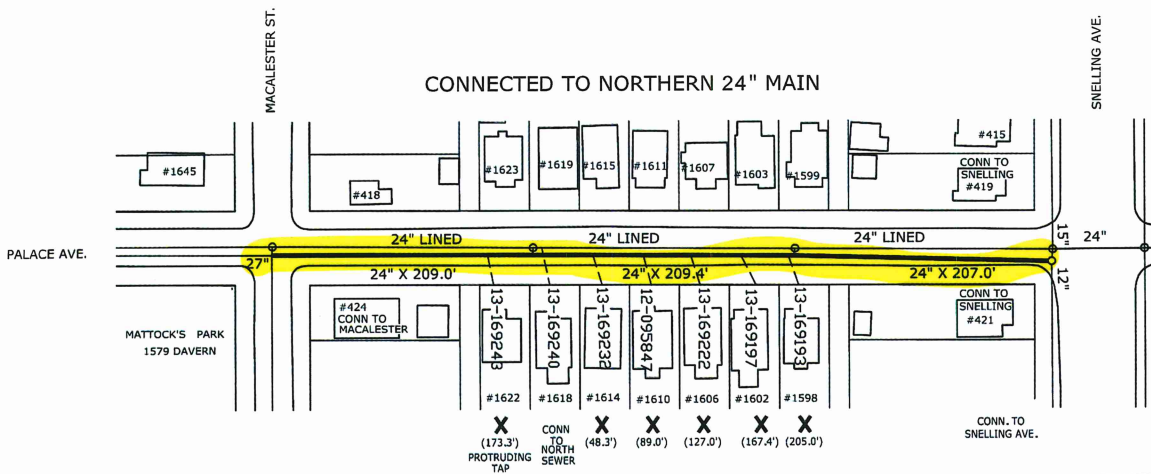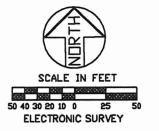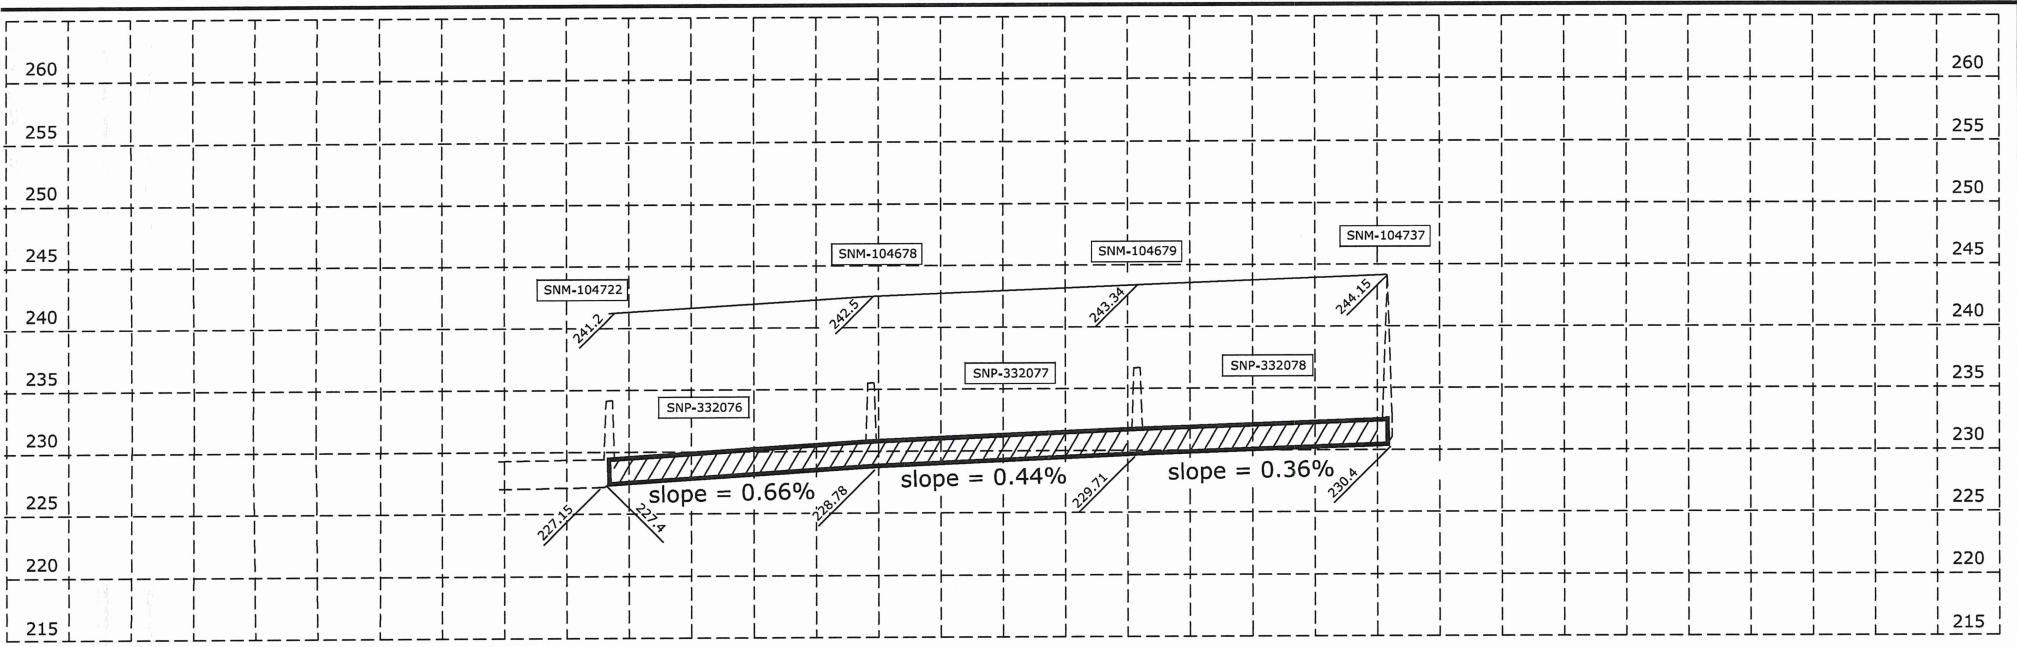

PALACE AVENUE
Macalester to Snelling

	DRAWN	P.J.L.	I HEREBY CERTIFY THAT THIS PLAN, SPECIFICATION OR REPORT WAS PREPARED BY ME OR UNDER MY DIRECT SUPERVISION AND THAT I AM A DULY LICENSED PROFESSIONAL ENGINEER UNDER THE LAWS OF THE STATE OF MINNESOTA Signed: <i>Shawn M. O'Keefe</i> SHAWN M. O'KEEFE Date: 11/6/2020 Lic. No. 42402	PREPARED BY THE SEWER DESIGN DIVISION FOR THE CITY OF ST. PAUL, DEPARTMENT OF PUBLIC WORKS 2020 SEWER LINING	PROJECT:	20-S-2065	STRIP MAP NUMBER	2994	WARD:	3	DISTRICT COUNCIL:	District 14 Macalester Groveland
	CHECKED	L.J.H.			DRAWER:	10	CAD LOCATION:	Z:\SEWERS\PROJECTS\2020\2020 City Wide Sewer Lining\				
	APPROVED	S.M.O.			DWG. NO.:	5533	DRAWN ON:	11/6/20	SHEET NO. 18 OF 47 SHEETS			




Sound Level Variance Application

Legislative Code Chapter 293. - Noise Regulations Application and \$178 fee should be submitted a minimum of sixty (60) days prior to the event date to allow ample time for required public notification period and scheduling of a Council public hearing. Applications submitted within sixty (60) days of the event date may not satisfy the processing timeline requirements.


1. Organization/person seeking variance: S.J. Louis Trenchless
2. Event Name: 2020 City Wide Sewer Lining
3. Address and physical description of noise source location (Event, Worksite):
Energy Park Drive - Please see plan sheet below
4. Responsible person: Pat Hillan Title: General Superintendent
5. Telephone: (320) 241-0879 E-Mail: PHillan@SJLTrenchless.com
6. Date(s) variance requested: June 2022 - Specific date to be provided once approved
7. Noise source - Time(s) of operation: 8 PM - 7 AM
- Time(s) of pre-event sound check: N/A
8. Sound level requested (dBA/Decibels): 100
9. Mailing address w/zip code: 1351 Broadway Street, Rockville, MN 56963
10. Briefly describe the noise source and equipment involved: Air compressor, boiler truck, camera van, generators, back up alarms, vehicles running.
11. Describe the steps that will be taken to minimize the noise levels: Equipment will only be running when being directly used, nothing will be left running unattended.
12. State reason for seeking variance (example - music, announcements, construction, etc.): Construction
13. Maximum number of attendees: 6
14. A site diagram & map must be attached showing location of noise source(s), streets, stages, tents, etc. (If there will be amplified sound, indicate location and direction that all speakers will be facing. Multiple locations may require more than one application.)
15. Submit completed application, site diagram/map, and **\$178** fee to:
CITY OF SAINT PAUL, DEPARTMENT OF SAFETY AND INSPECTIONS
375 JACKSON STREET, SUITE 220
SAINT PAUL, MN 55101-1806

I understand any social gathering associated with this variance must be managed in compliance with any applicable Mayor Carter executive order regarding vaccinations, distancing, masks and attendance limits.

Signature of responsible person: Jennifer Meyers Date: 5/3/2022

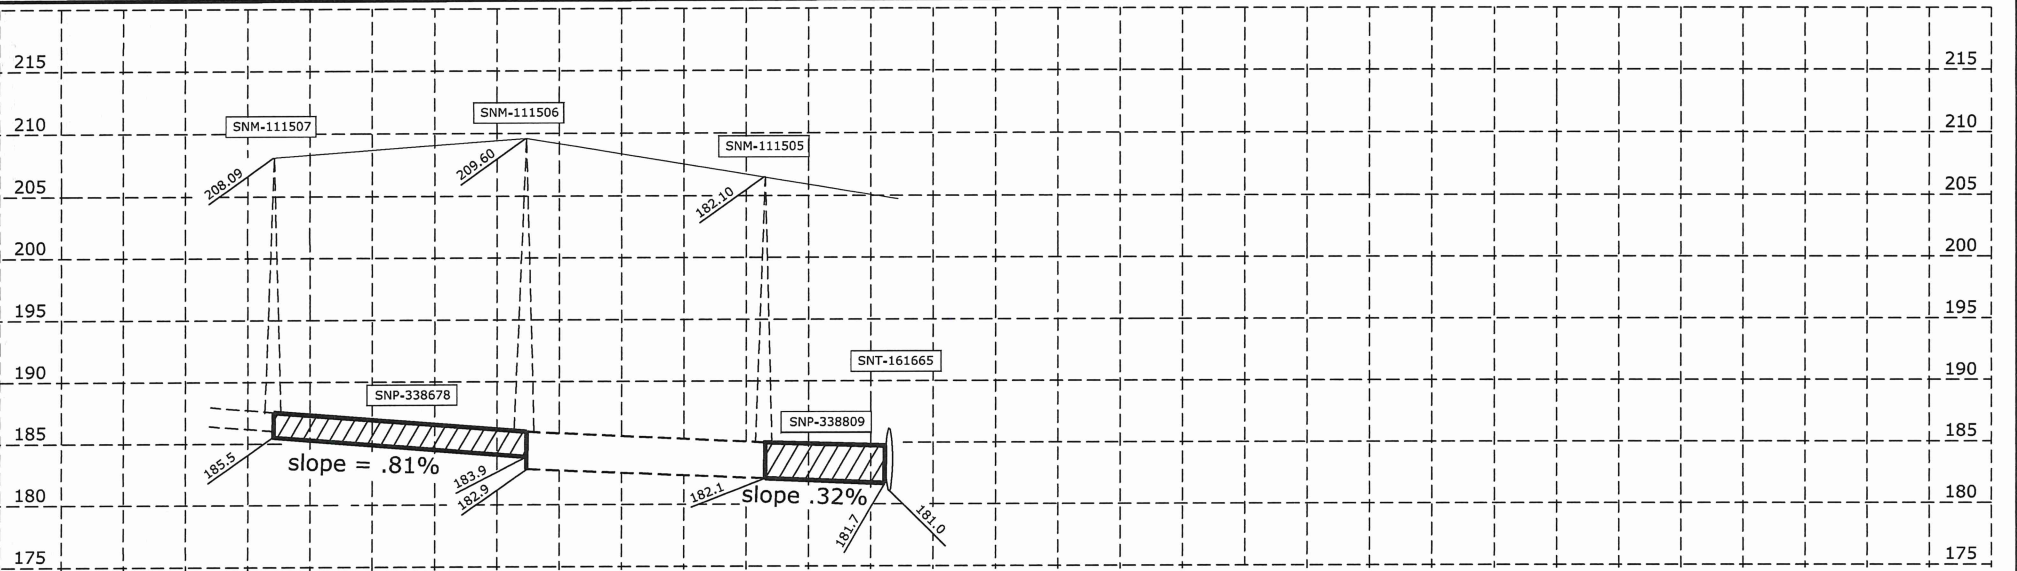

SCALE IN FEET
 50 40 30 20 10 0 10 20 30 40 50
 ELECTRONIC SURVEY

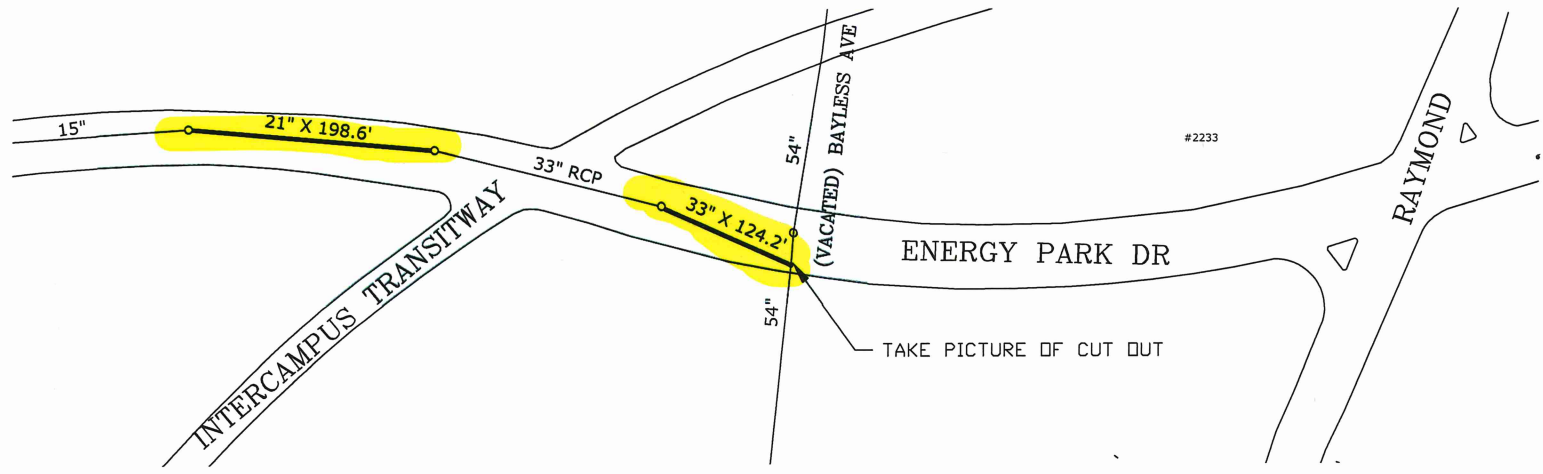

ENERGY PARK DR
 @ Intercampus Transitway

	DRAWN	LJH	I HEREBY CERTIFY THAT THIS PLAN, SPECIFICATION OR REPORT WAS PREPARED BY ME OR UNDER MY DIRECT SUPERVISION AND THAT I AM A DULY LICENSED PROFESSIONAL ENGINEER UNDER THE LAWS OF THE STATE OF MINNESOTA Signed: <i>Shawn M. O'Keefe</i> SHAWN M. O'KEEFE Date: 11/6/2020 Lic. No. 42402	PREPARED BY THE SEWER DESIGN DIVISION FOR THE CITY OF ST. PAUL, DEPARTMENT OF PUBLIC WORKS 2020 SEWER LINING	PROJECT:	20-S-2065	STRIP MAP NUMBER	1781	WARD:	4	DISTRICT COUNCIL:	District 12 St Anthony Park
	CHECKED	LJH			DRAWER:	10	CAD LOCATION:	Z:\SEWERS\PROJECTS\2020\2020 City Wide Sewer Lining\				
	APPROVED	SMO			DWG. NO.:	5533	DRAWN ON:	11/6/2020	SHEET NO.:	26	OF	47






Sound Level Variance Application

Legislative Code Chapter 293. - Noise Regulations Application and \$178 fee should be submitted a minimum of sixty (60) days prior to the event date to allow ample time for required public notification period and scheduling of a Council public hearing. Applications submitted within sixty (60) days of the event date may not satisfy the processing timeline requirements.

1. Organization/person seeking variance: S.J. Louis Trenchless
2. Event Name: 2020 City Wide Sewer Lining
3. Address and physical description of noise source location (Event, Worksite):
Darlene - Please see plan sheet below
4. Responsible person: Pat Hillan Title: General Superintendent
5. Telephone: (320) 241-0879 E-Mail: PHillan@SJLTrenchless.com
6. Date(s) variance requested: June 2022 - Specific date to be provided once approved
7. Noise source - Time(s) of operation: 8 PM - 7 AM
- Time(s) of pre-event sound check: N/A
8. Sound level requested (dBA/Decibels): 100
9. Mailing address w/zip code: 1351 Broadway Street, Rockville, MN 56963
10. Briefly describe the noise source and equipment involved: Air compressor, boiler truck, camera van, generators, back up alarms, vehicles running.
11. Describe the steps that will be taken to minimize the noise levels: Equipment will only be running when being directly used, nothing will be left running unattended.
12. State reason for seeking variance (example - music, announcements, construction, etc.): Construction
13. Maximum number of attendees: 6
14. A site diagram & map must be attached showing location of noise source(s), streets, stages, tents, etc. (If there will be amplified sound, indicate location and direction that all speakers will be facing. Multiple locations may require more than one application.)
15. Submit completed application, site diagram/map, and **\$178** fee to:
CITY OF SAINT PAUL, DEPARTMENT OF SAFETY AND INSPECTIONS
375 JACKSON STREET, SUITE 220
SAINT PAUL, MN 55101-1806

I understand any social gathering associated with this variance must be managed in compliance with any applicable Mayor Carter executive order regarding vaccinations, distancing, masks and attendance limits.

Signature of responsible person: Jennifer Meyers Date: 5/3/2022

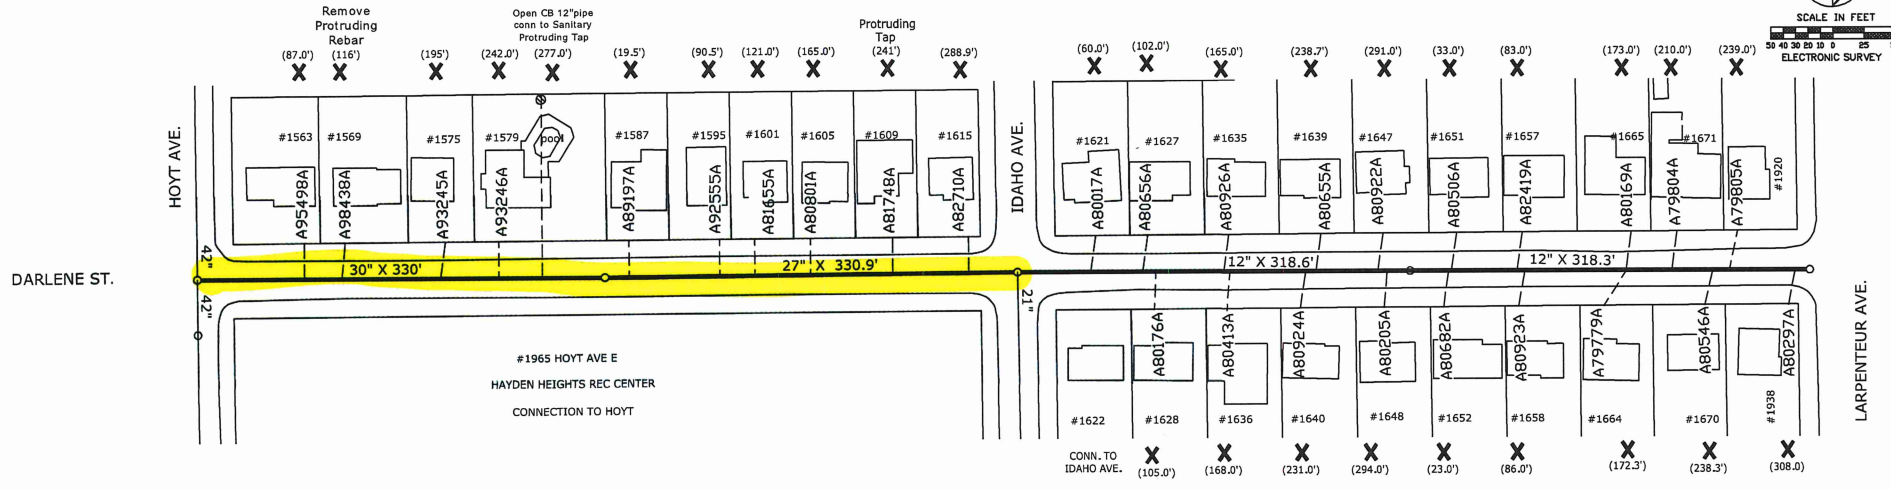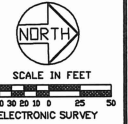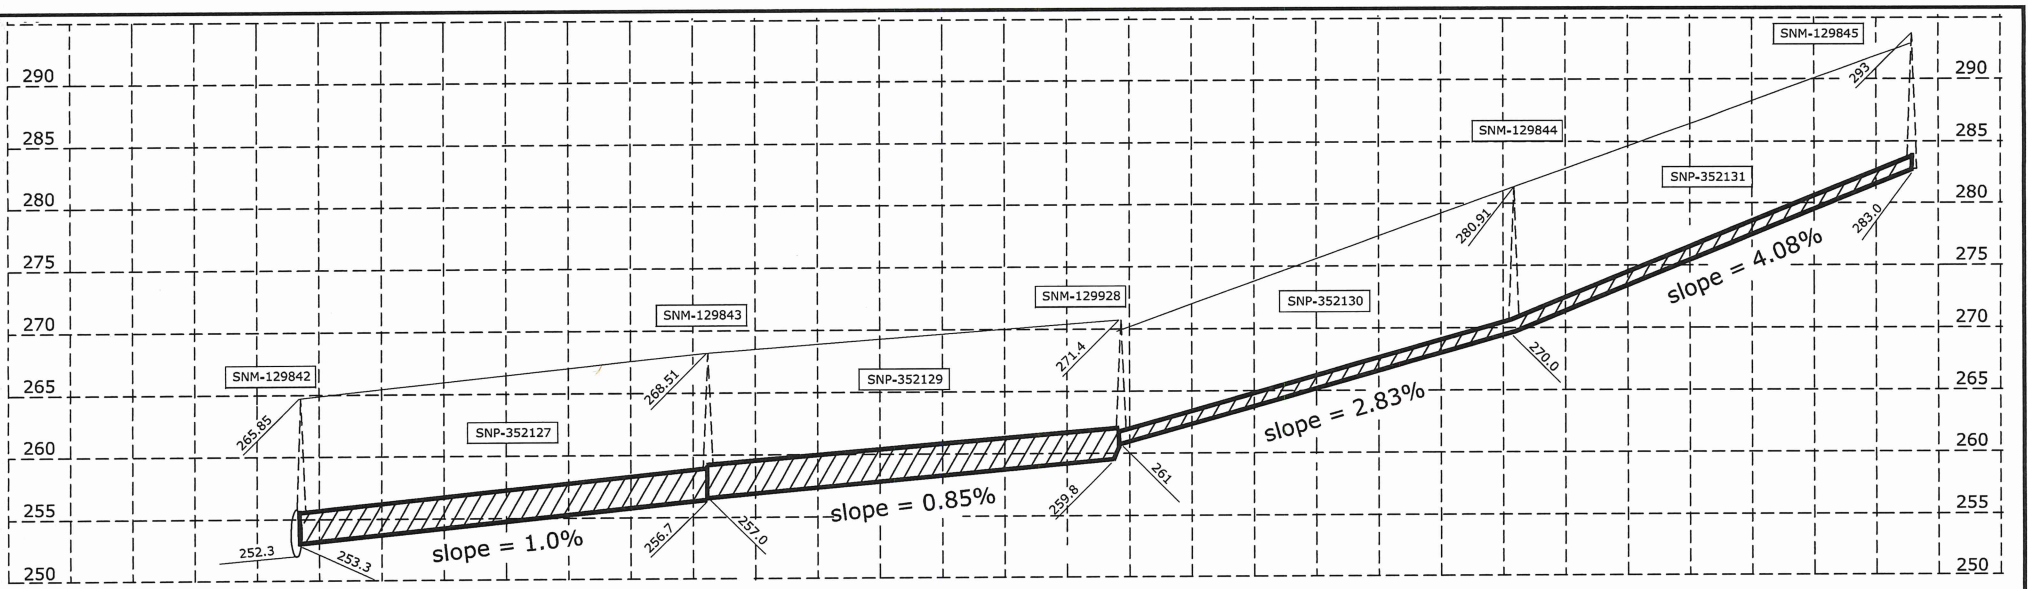

DARLENE ST
Hoyt to Larpenteur

	DESIGNED	P.J.L.	I HEREBY CERTIFY THAT THIS PLAN, SPECIFICATION OR REPORT WAS PREPARED BY ME OR UNDER MY DIRECT SUPERVISION AND THAT I AM A DULY LICENSED PROFESSIONAL ENGINEER UNDER THE LAWS OF THE STATE OF MINNESOTA Signed: <i>Shawn M. O'Keefe</i> SHAWN M. O'KEEFE Date: 11/6/2020 Lic. No. 42402
	DRAWN	DRB	
	APPROVED	SMO	

PREPARED BY THE SEWER DESIGN DIVISION FOR THE CITY OF ST. PAUL, DEPARTMENT OF PUBLIC WORKS

2020 SEWER LINING

PROJECT:	20-S-2065	STRIP MAP NUMBER:	1644	WARD:	6	DISTRICT:	District 2
DRAWER:	10	CAD LOCATION:	Z:\SEWERS\PROJECTS\2020\2020 City Wide Sewer Lining	COUNCIL:	Greater East Side		
DWG. NO.:	5533	DRAWN ON:	11/6/20	SHEET NO.:	33	OF	47 SHEETS



DSI RECEIPT

CITY OF SAINT PAUL
Department of Safety and Inspections
375 Jackson Street Suite 220
Saint Paul, Minnesota 55101-1806
Phone: (651) 266-8989 Fax: (651) 266-9124
www.stpaul.gov/dsi

Date: 05/06/2022

Received From: JENNIFER MEYERS dba: SJL TRENCHLESS LLC
1351 BROADWAY ST W ROCKVILLE MN 56369

Description:

Invoice Details

1125835

Misc. License Transaction
Noise Variance

Invoice Amount

\$3.00
\$534.00

Amount Paid

\$3.00
\$534.00

TOTAL AMOUNT PAID:

\$537.00

Paid By:

Payment Type	Check #	Received Date	Amount
Credit Card	MC2986	05/06/2022	\$537.00

DSI
375 JACKSON ST STE 220
SAINT PAUL, MN. 55101-18
651-266-9111

SALE

REF#: 00000005

Batch #: 192
05/06/22 13:36:12
SVC FEE APPR CODE: 716584
APPR CODE: 716775
Trace: 5
MASTERCARD Manual CNP
*****2986 **/**

AMOUNT \$537.00
SERVICE FEE \$13.37
TOTAL \$550.37


APPROVED

This transaction includes a non-refundable Service Fee charged by Elavon that will appear on your credit or debit statement as (Elavon-Service Fee)
All Service fee inquiries should be directed to Elavon 7380 Chapman Hwy Knoxville, TN 37920 800-725-1213
cuctsve@elavon.com



DSI RECEIPT

CITY OF SAINT PAUL
Department of Safety and Inspections
375 Jackson Street Suite 220
Saint Paul, Minnesota 55101-1806
Phone: (651) 266-8989 Fax: (651) 266-9124
www.stpaul.gov/dsi

Date: 02/14/2022

Received From: PAT HILLAN dba: SJL TRENCHLESS
1351 BROADWAY ST ROCKVILLE MN 56963

Description:

Invoice Details

1122751

Noise Variance

Invoice Amount

\$175.00

Amount Paid

\$175.00

TOTAL AMOUNT PAID:

\$175.00

Paid By:

Payment Type	Check #	Received Date	Amount
Check	001324	02/14/2022	\$175.00