


MEANING OF COLOR SYMBOLS

- CONSTRUCT A MONO WALK
(Where no sidewalk exists) (YELLOW)
- CONSTRUCT A NEW MONO CONCRETE WALK
(Impossible or impractical to repair existing walk) (RED)
- SATISFACTORY SIDEWALK
(No work anticipated) (BLANK)
- DRIVEWAY OR ALLEY CROSSING
(As colored)


2015

FIFIELD ST.

BREWSTER ST. (S.S.)

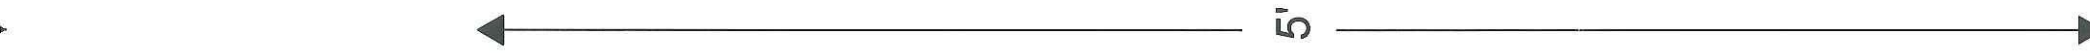

NEW CONSTRUCTION - 20' x 5'	NEW CONSTRUCTION - 91' x 5'	NEW CONSTRUCTION - 178' x 5'	NEW CONSTRUCTION - 187' x 5'
62.2' +	91' +	178.2'	187.1'
2026	2008	1998	1988
22-0047	22-0046	22-0045	22-0044
			SEC. 28-29-23

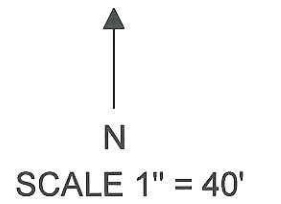

MEANING OF COLOR SYMBOLS

CONSTRUCT A MONO WALK
(Where no sidewalk exists)



CONSTRUCT A NEW MONO CONCRETE WALK
(Impossible or impractical to repair existing walk)



SATISFACTORY SIDEWALK
(No work anticipated)



DRIVEWAY OR ALLEY CROSSING
(As colored)



N →
SCALE 1" = 40'

BREWSTER ST.

2015

FIFIELD ST. (E.S.)

NEW CONSTRUCTION - 490' x 5'

COMO AVE.

490' ±

1930 COMO AVE.

22-0059

SEC. 28-29-23