



PROPOSED Addition - DETACHED 340 SQ. FT.


FOR

NYAR PWO @ 399 BLAIR AVE. ST. PAUL MN (763)-321-0974


DRAWN BY JIM FEATHERSTONE 651-432-2473


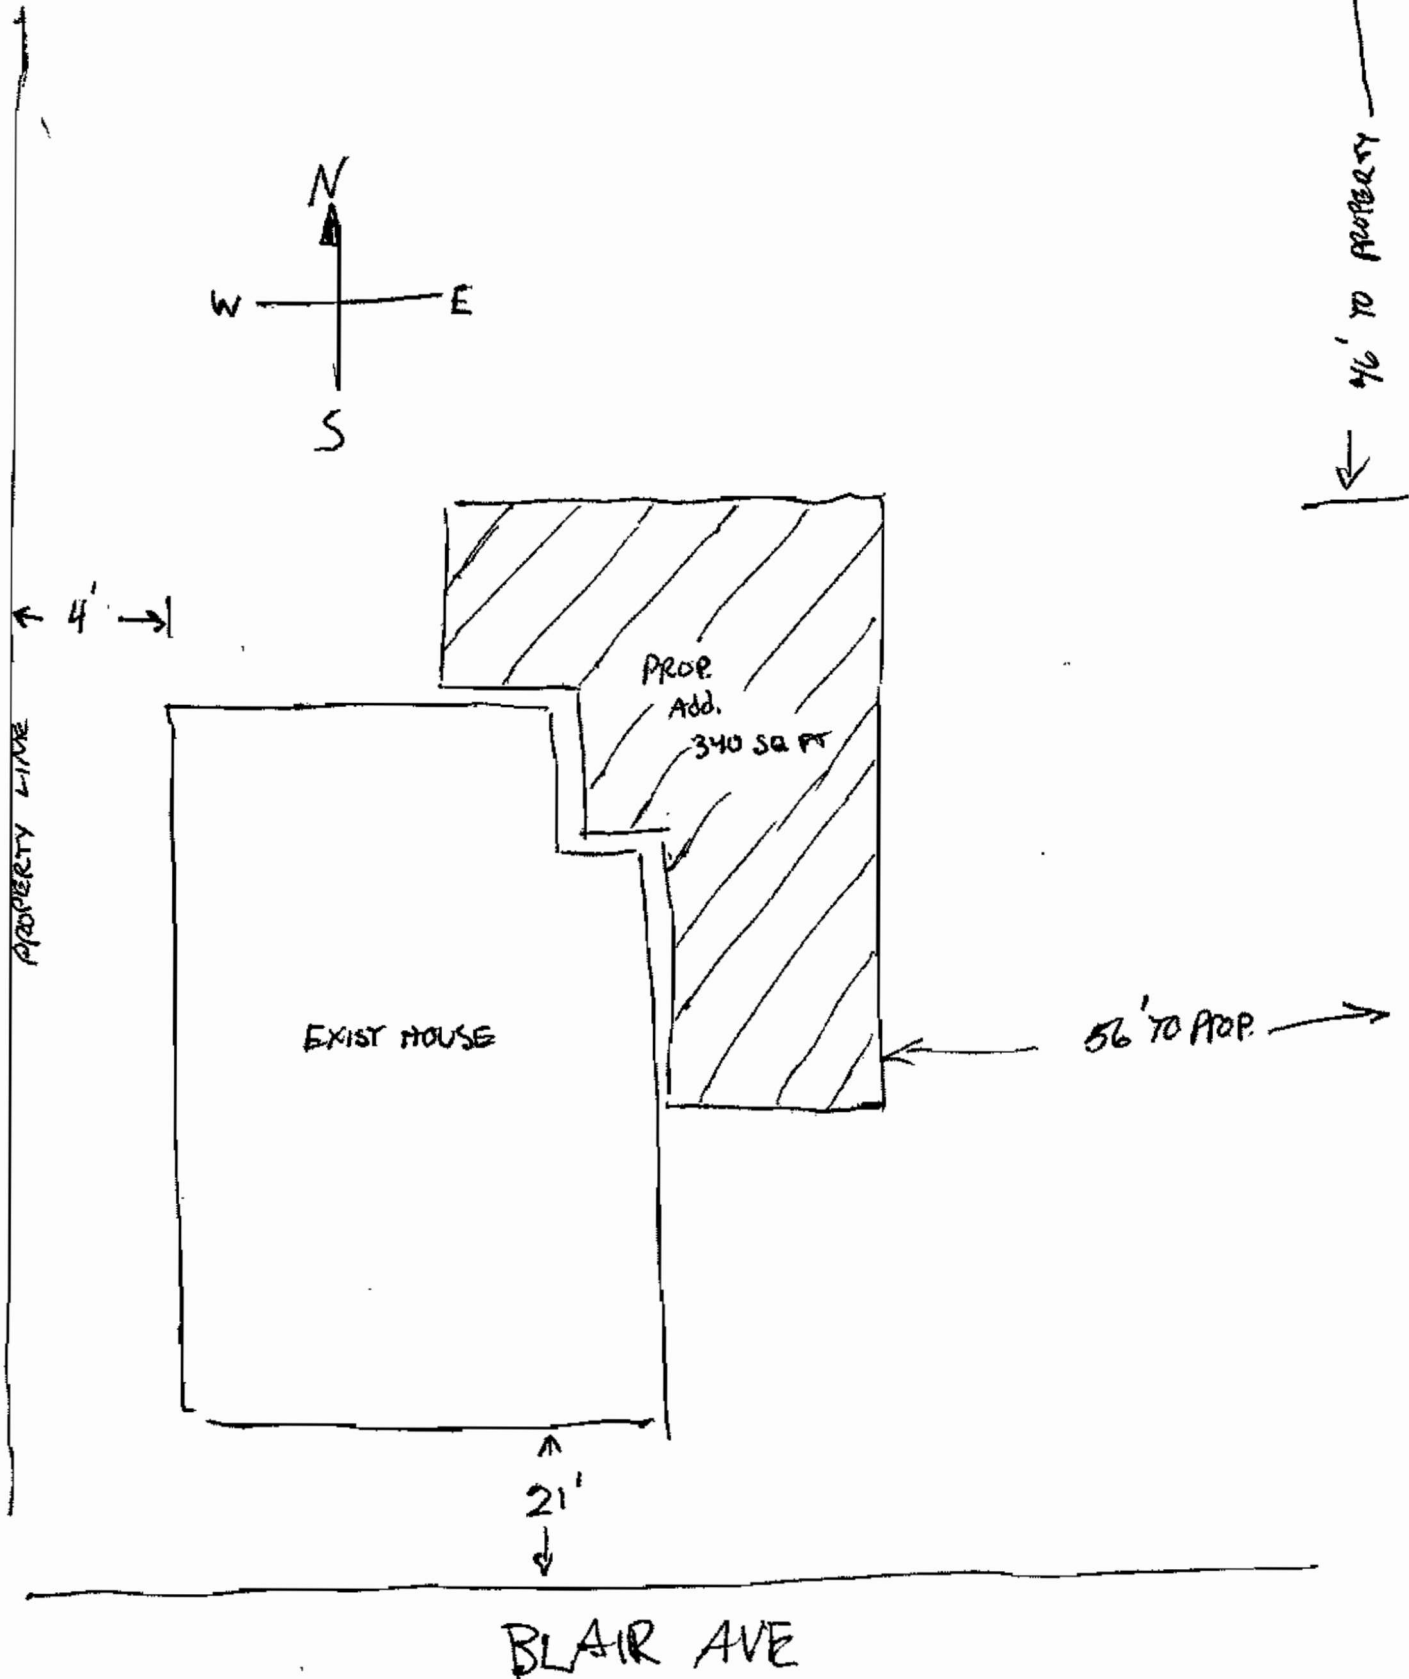


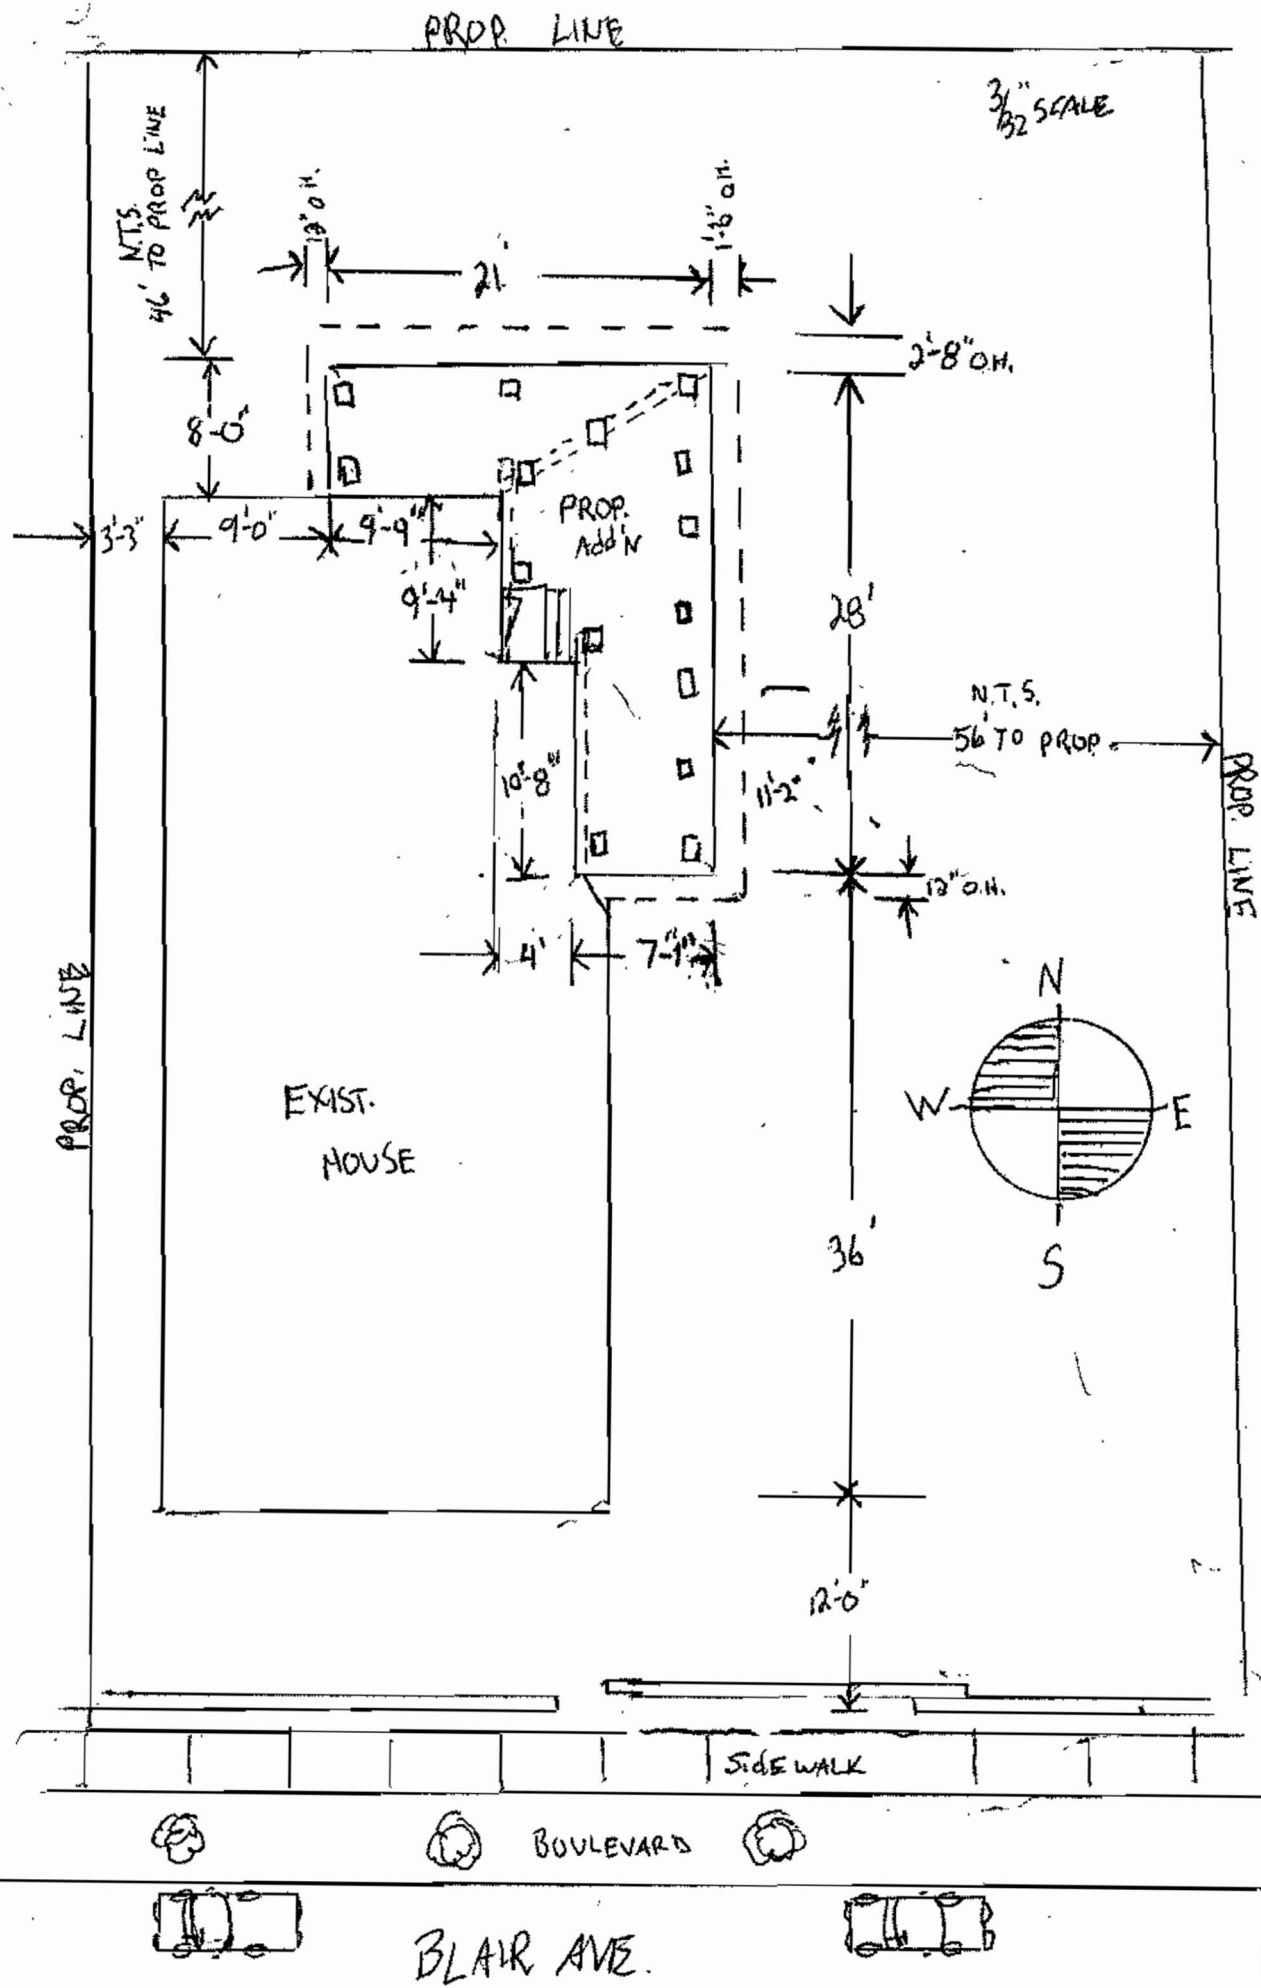

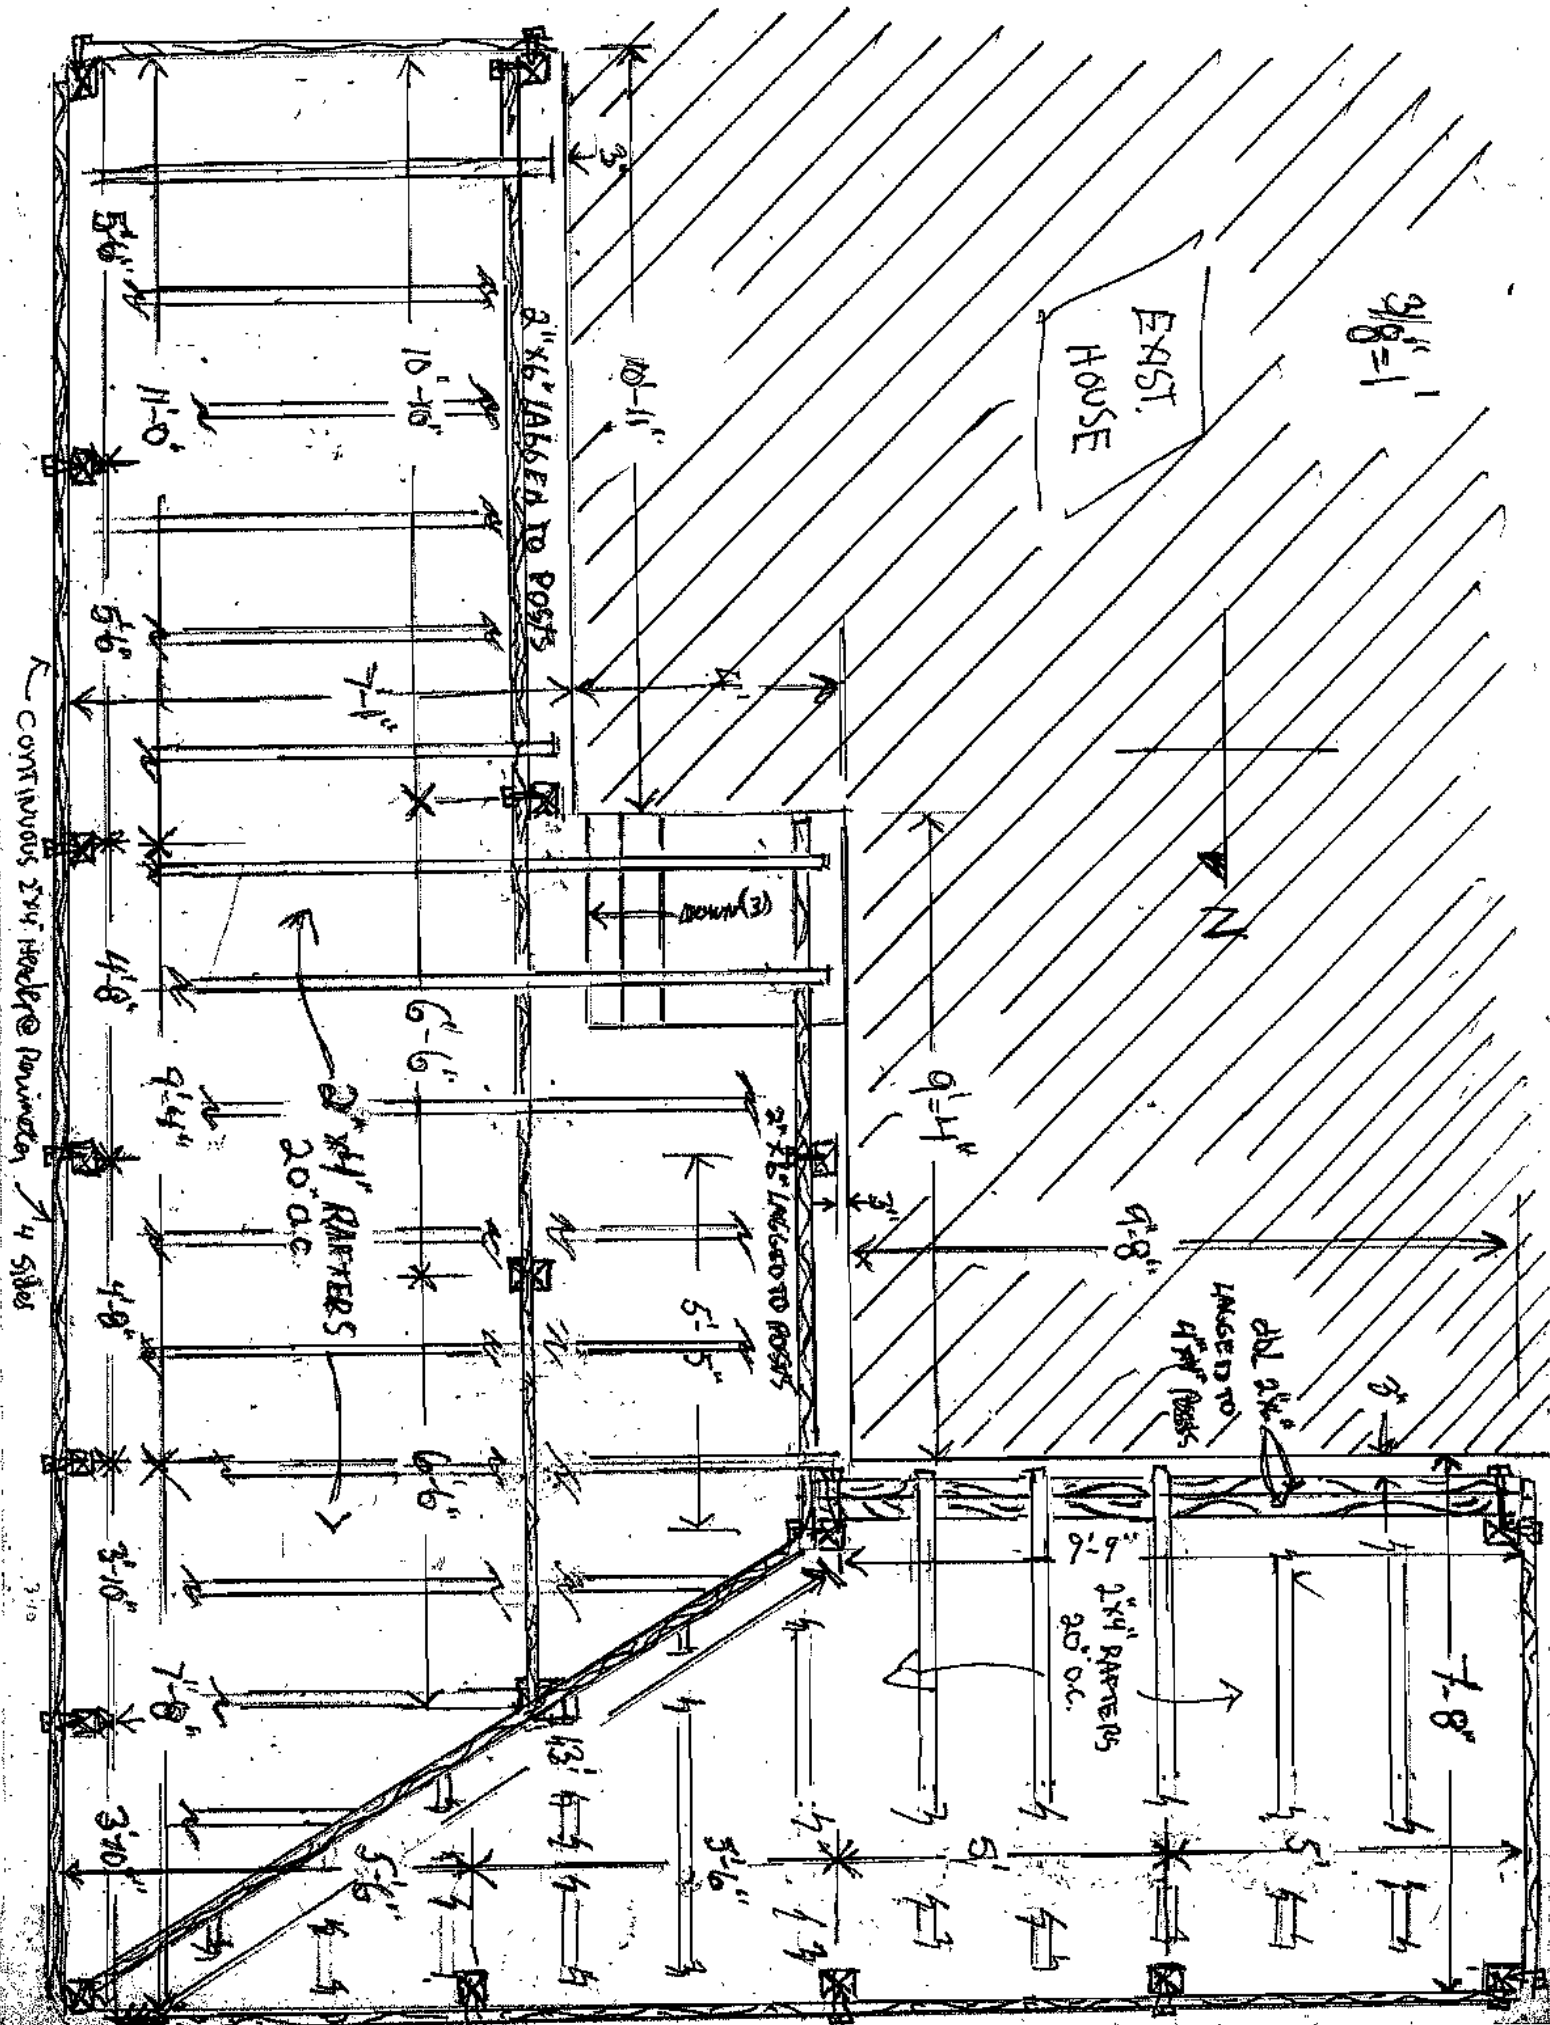

EAST

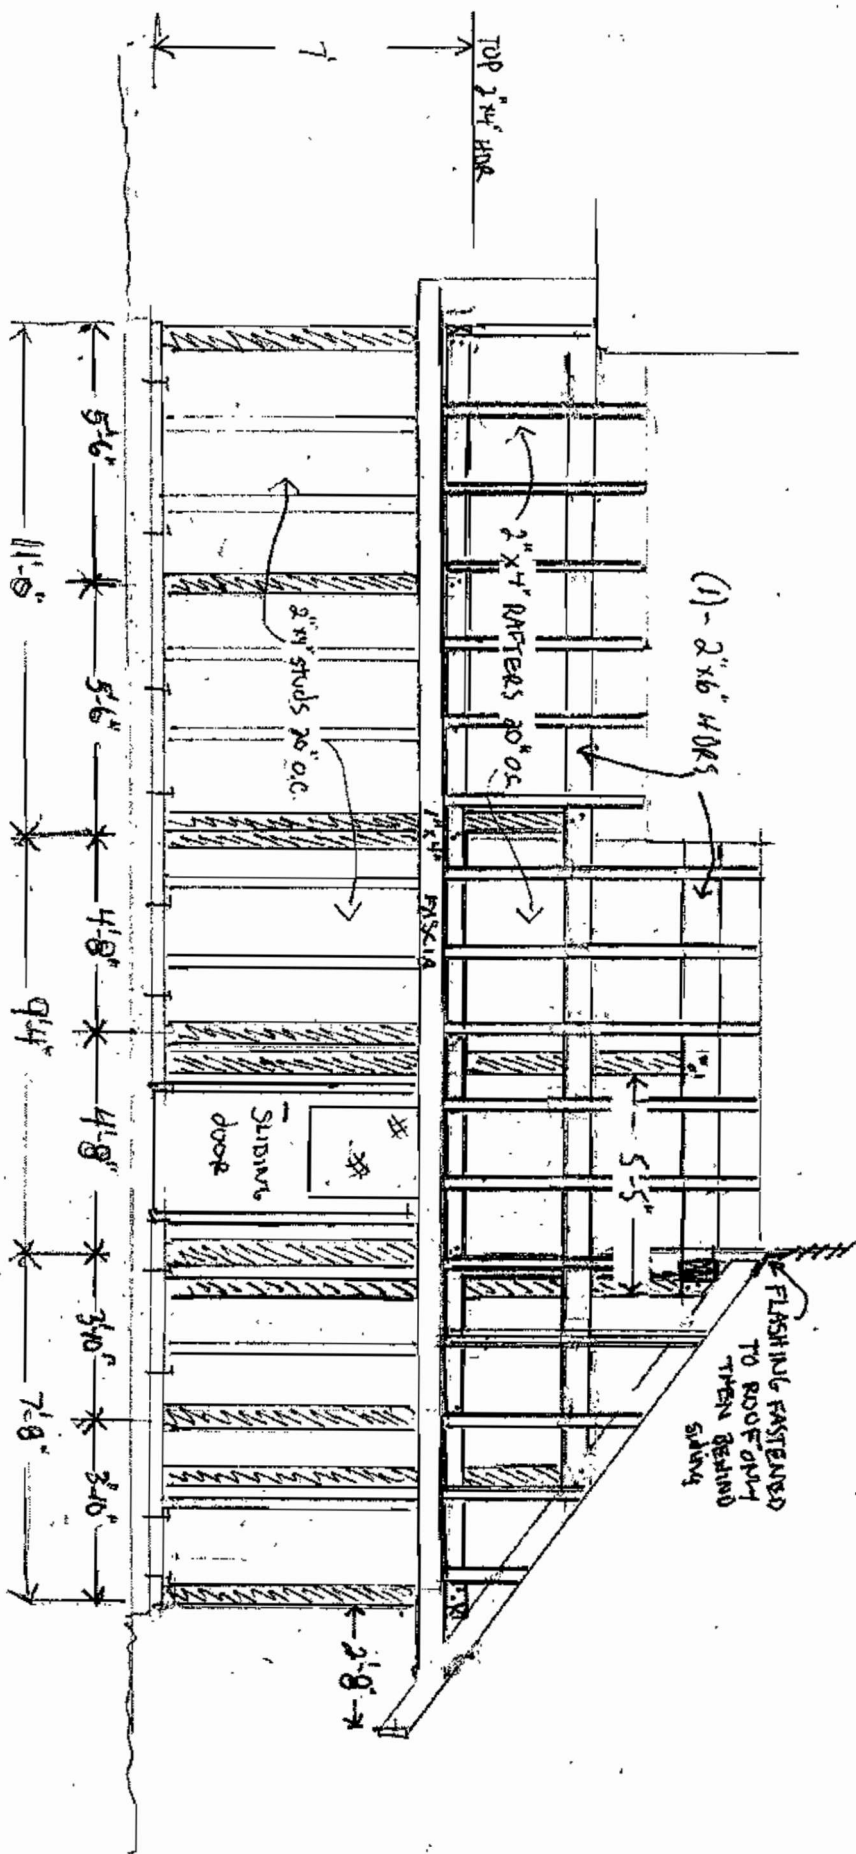


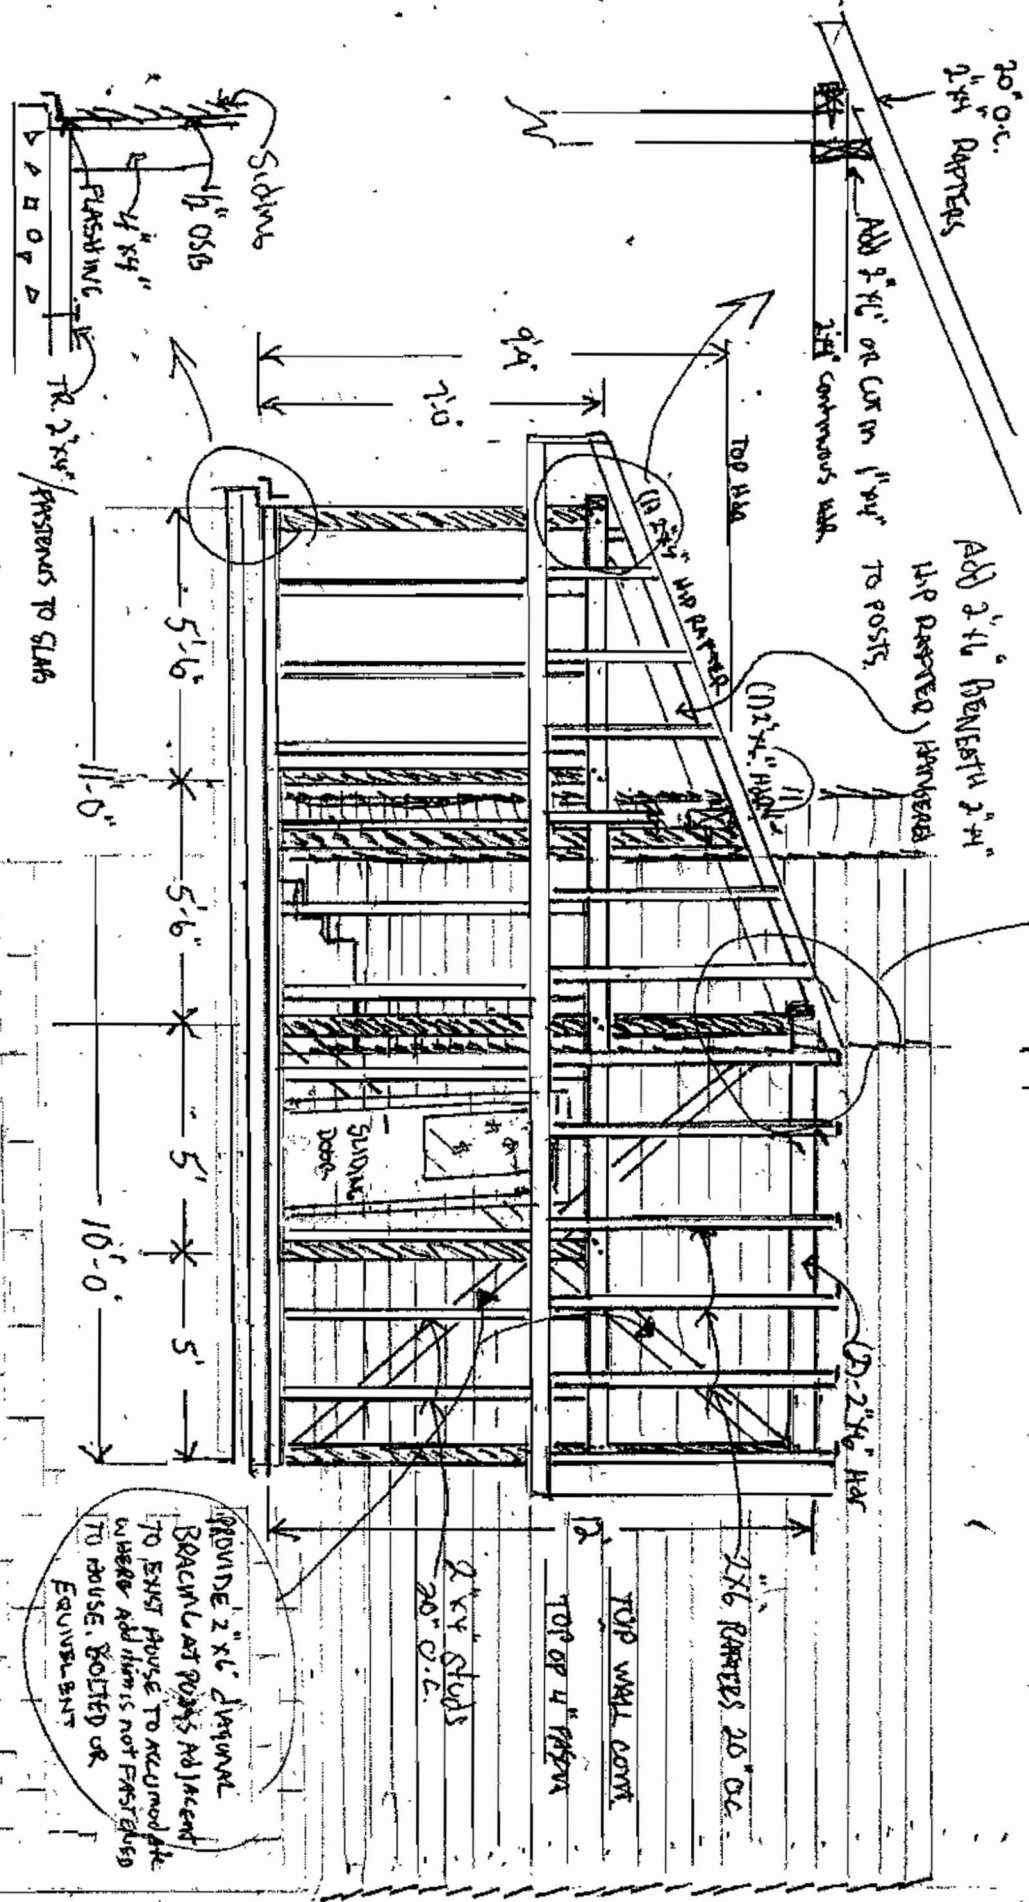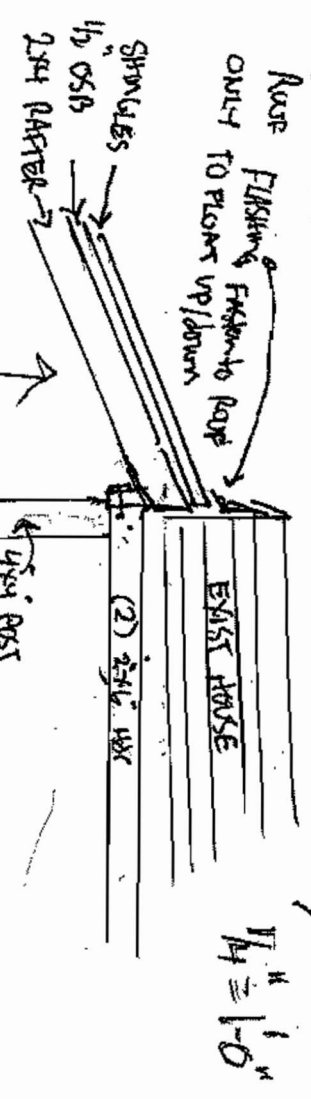


PROVIDE 2"x6" diagonal BRACING AT POINTS ADJACENT TO EXIST HOUSE TO ACCOMMODATE WIND. ADD NAILS NOT PRE-DRILLED TO HOUSE. BOLTED OR EQUIVALENT

NORTH



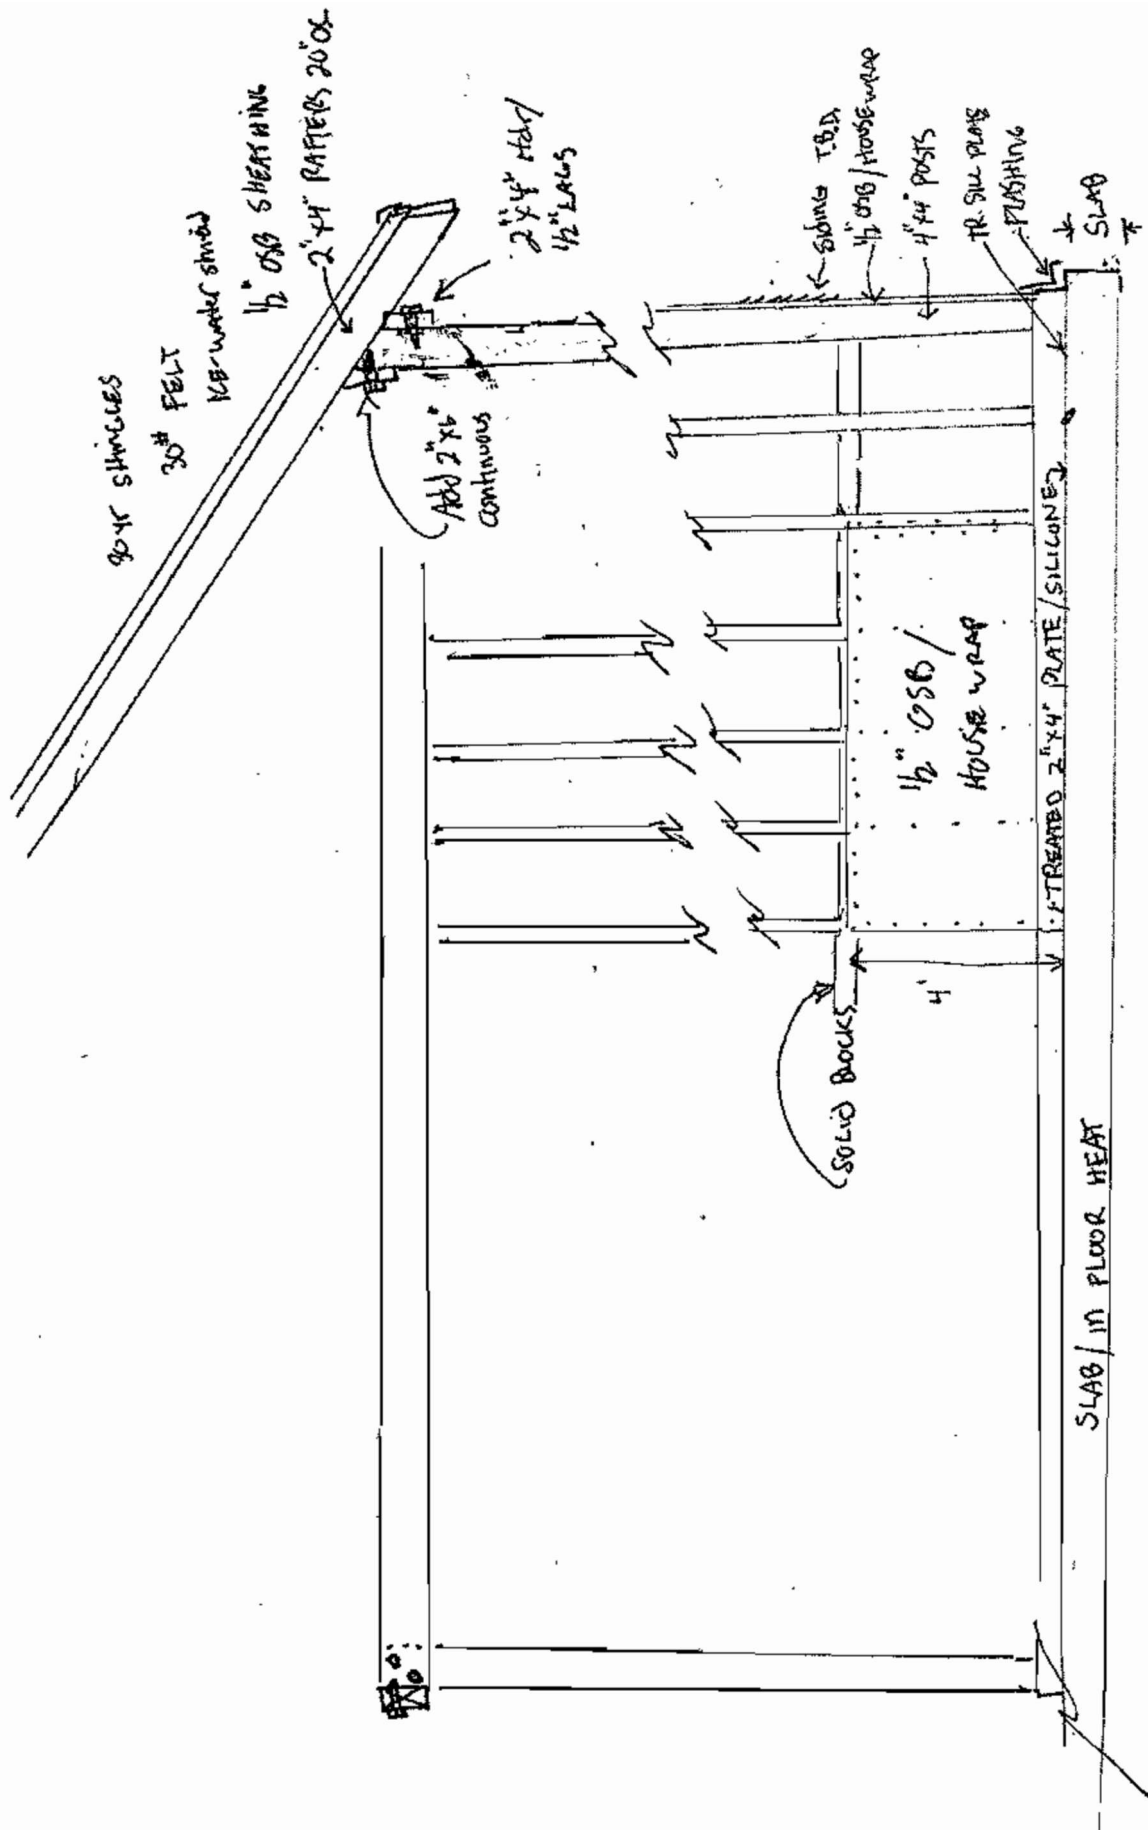

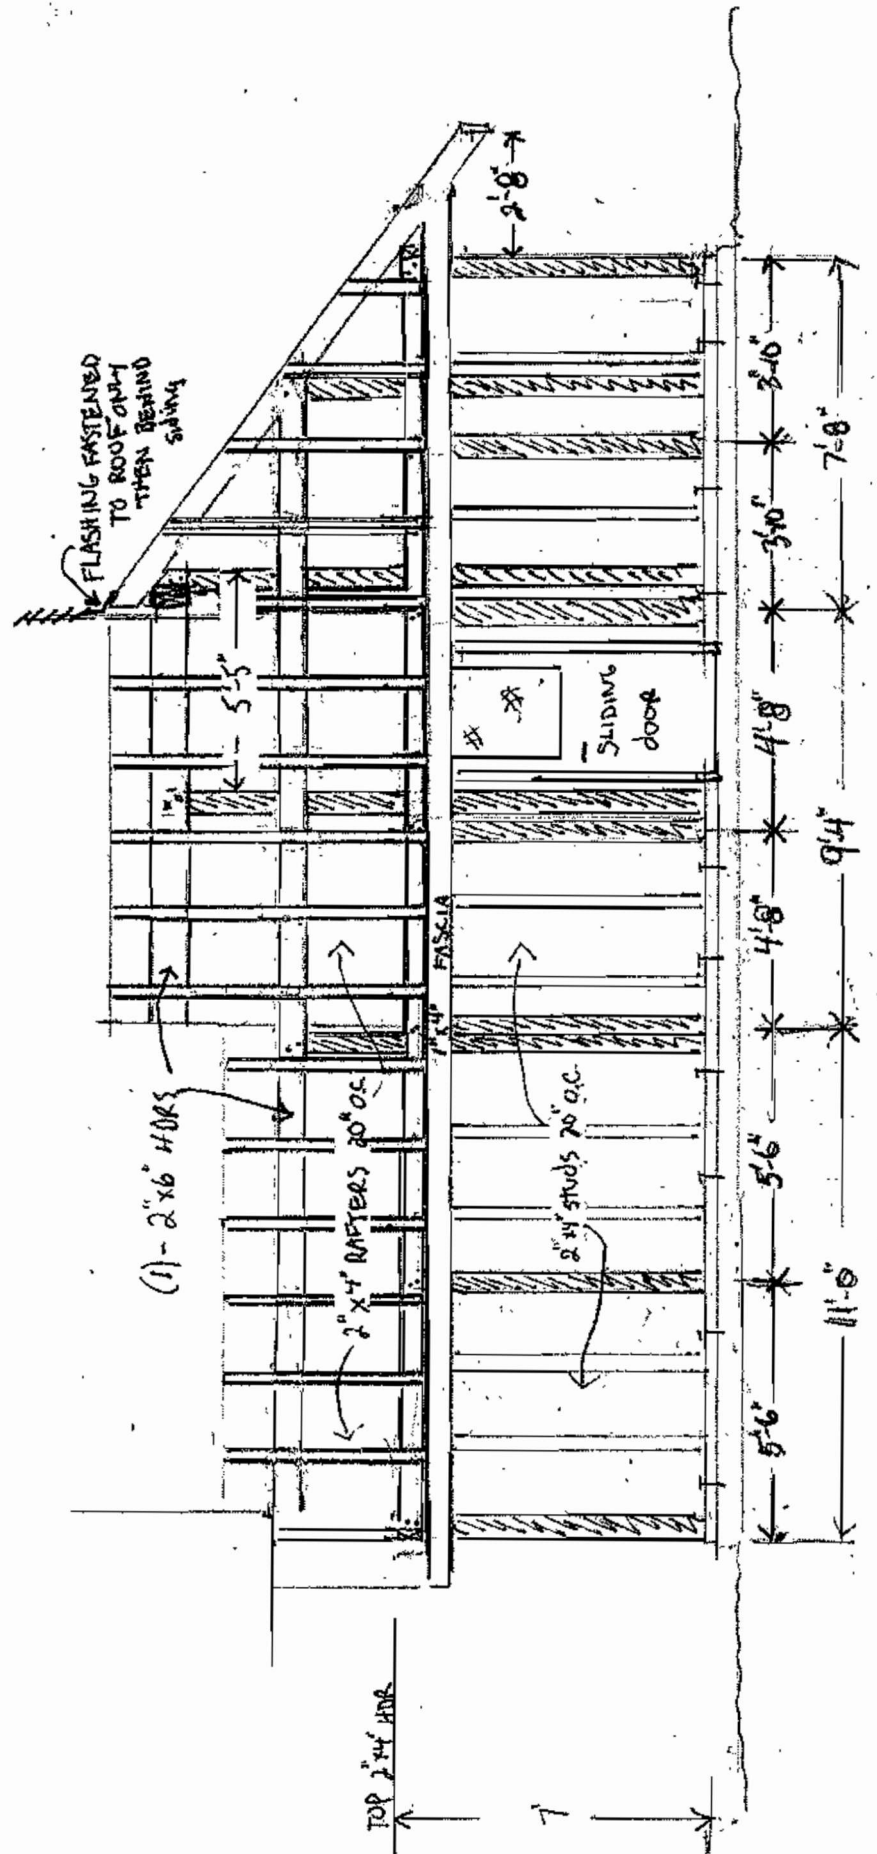

EAST

SCALE

3/32"

56' TO PROP NTS

46' TO PROP NTS

32'

16' 0"

2' 8" 0"

10' 0"

9' 0"

11' 4"

1' 0"

9'

9' 8"

7' 8"

9' 4"

11' 6"

12' 0"

28'

EXIST. HOUSE

N

36' 0"


12' 0"

SIDEWALK


BLAIR AVE

PROP LINE

PROP LINE

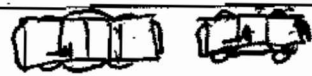

1 1/2" = 1'-0"

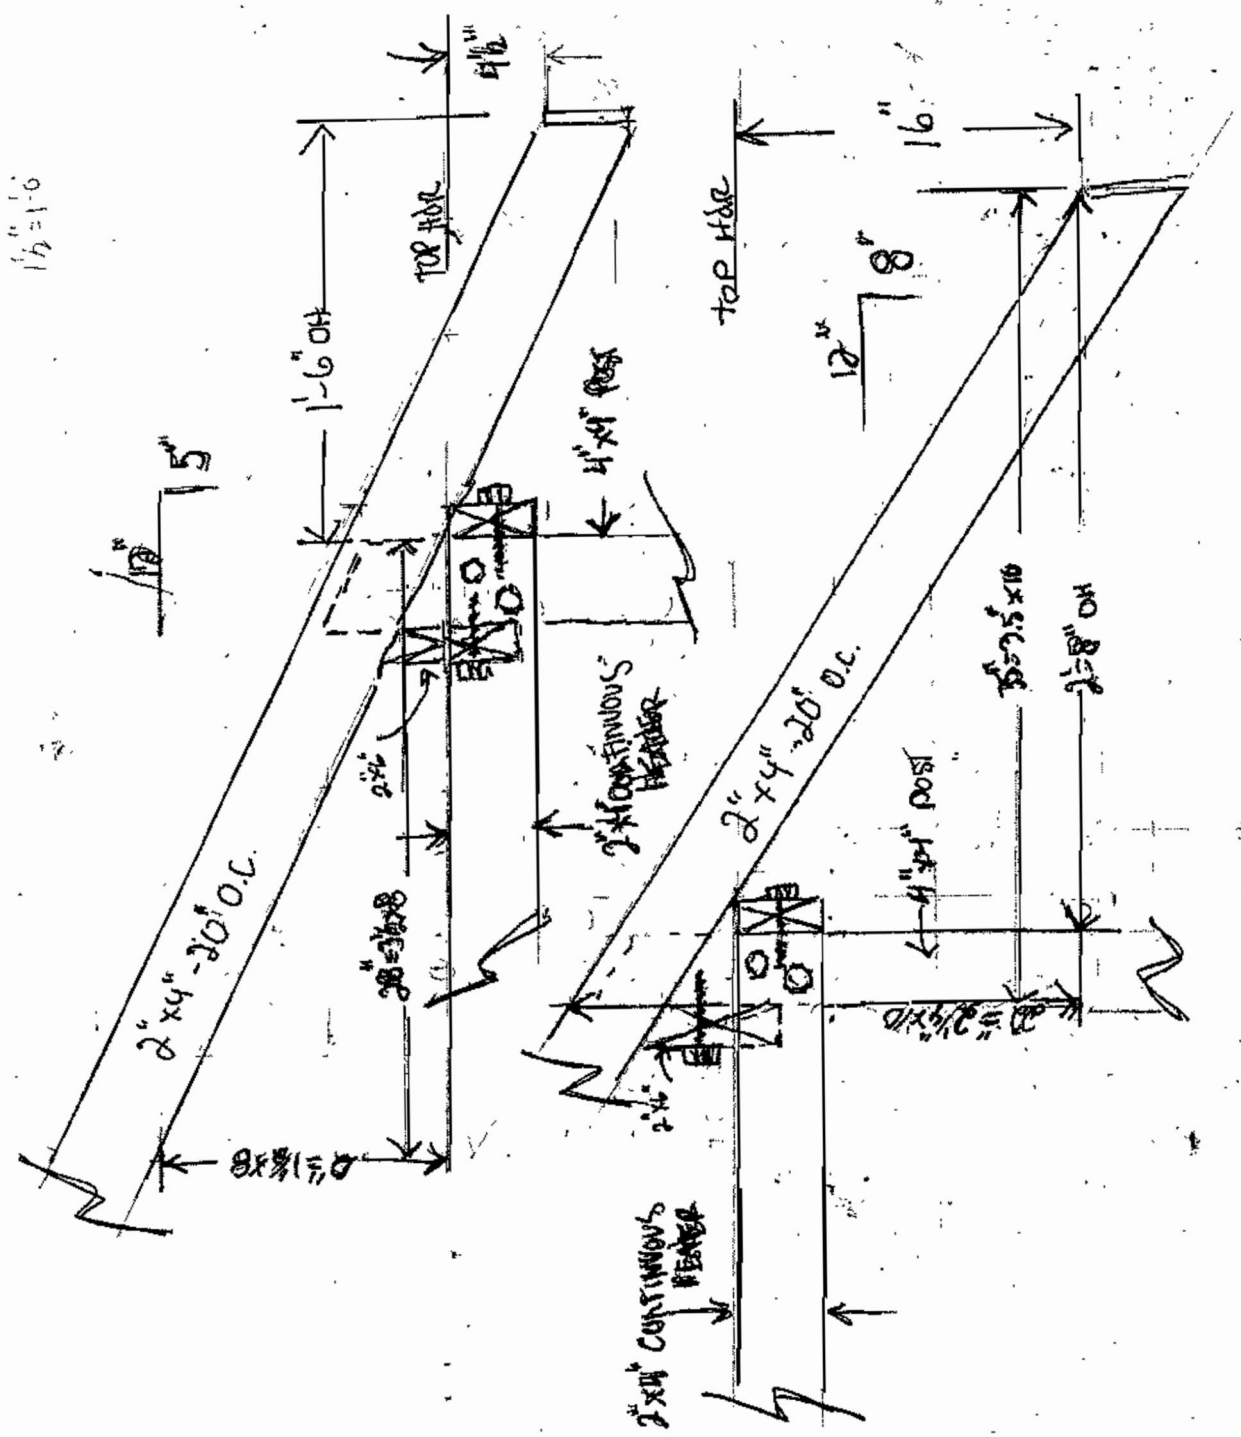

1 1/2" = 1'-0"