


DSI-Zoning  
 Site Plan Approved  
 File#: 20-089469  
 MG 12/09/2020

# Metro Diesel Mechanic LLC

475 Como Avenue  
 Saint Paul, MN 55103

**JIM MACKEY**  
**ARCHITECT**  
 1723 LAFOND AVENUE  
 SAINT PAUL, MN 55104  
 PHONE/FAX 651-644-0869  
 E-MAIL jim.mack@q.com

12/9/2020  
 REVISED

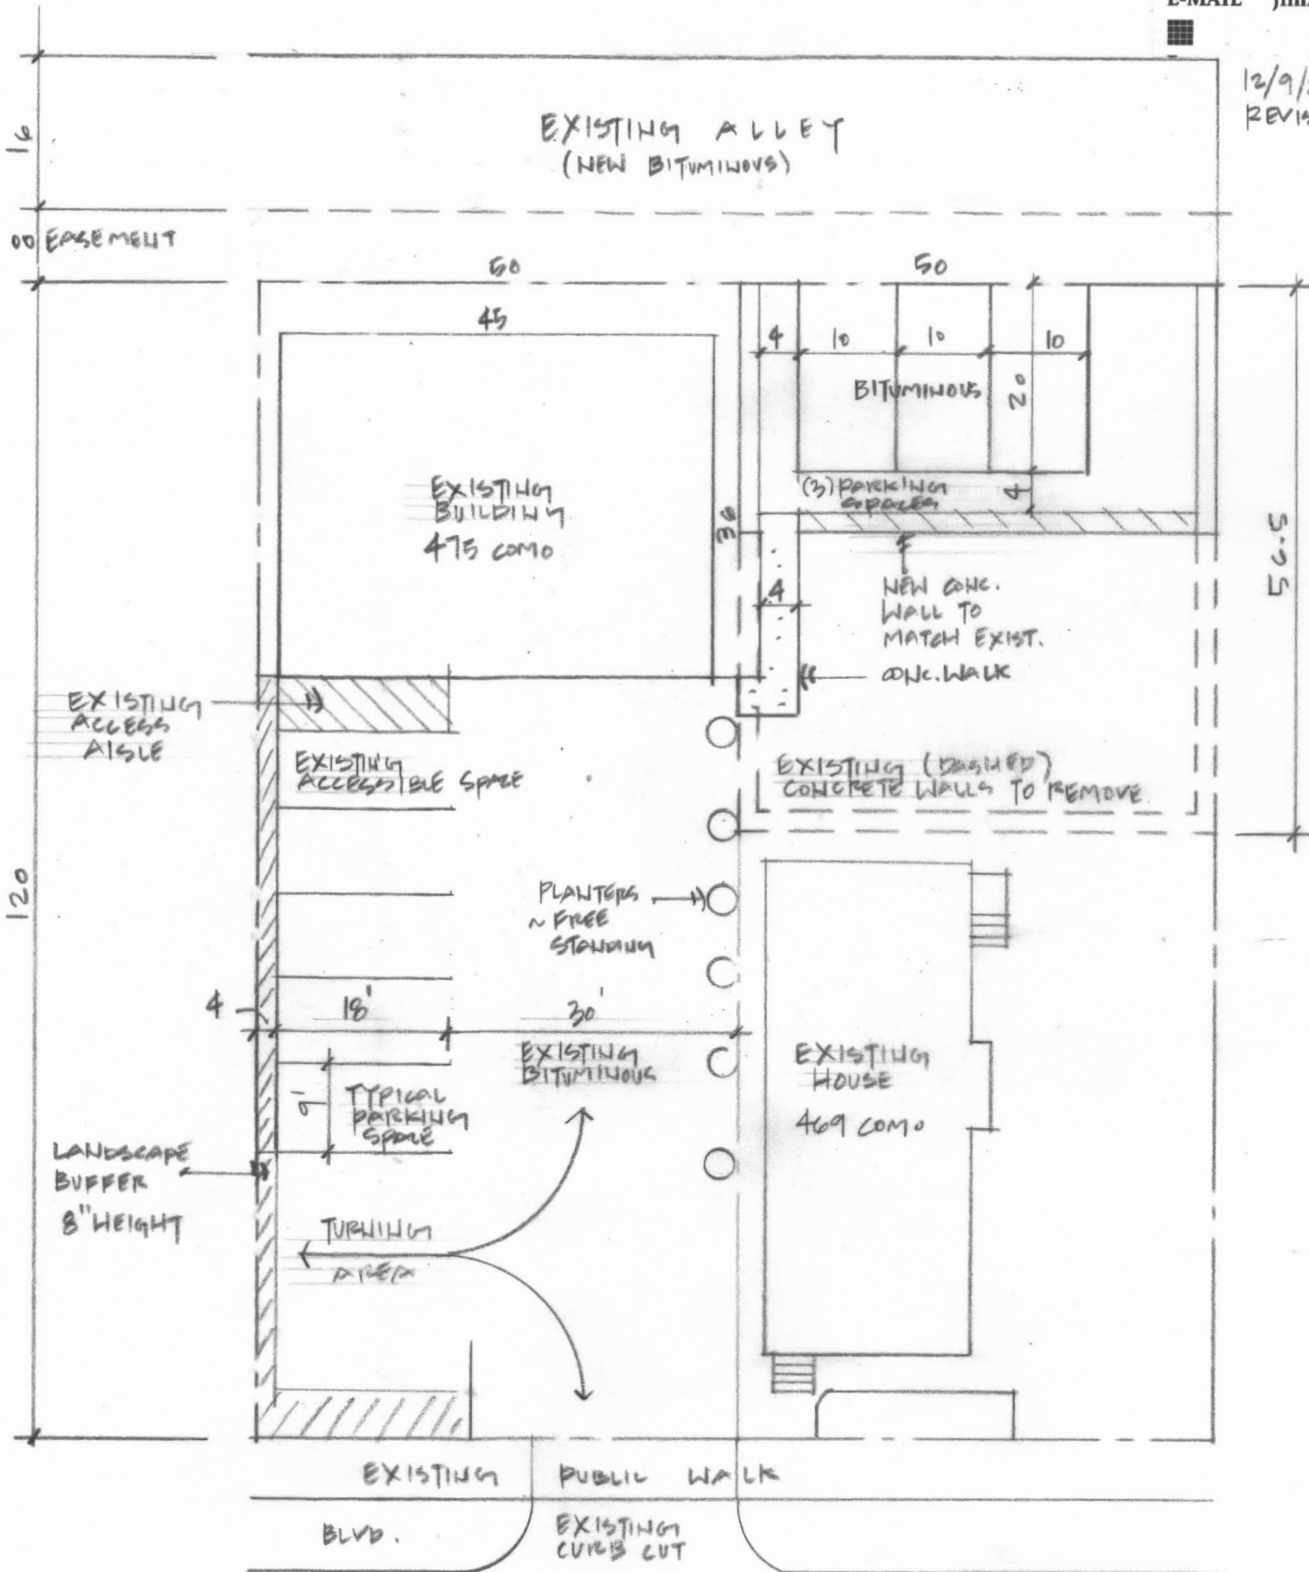

COMO AVENUE

## Site Plan

1" = 20'-0"

