

EXISTING AND REMOVAL PLAN

DAVERN STREET
St. Paul Ave. to Colvin Ave

Z:\streets\projects\current\FairviewBohland\Drawings\21_DAVERN-WALK-base.dwg Mar 04, 2014 - 2:09pm

DESIGNED	AC
DRAWN	BRM
APPROVED	BRM

I HEREBY CERTIFY THAT THIS PLAN WAS PREPARED BY ME OR UNDER MY DIRECT SUPERVISION AND THAT I AM A DULY LICENSED PROFESSIONAL ENGINEER UNDER THE LAWS OF THE STATE OF MINNESOTA


Signature: _____ Date: 03/03/14
 Lic. No. 43099


BARBARA MUNDAHL

PREPARED BY STREET ENGINEERING DIVISION FOR THE CITY OF ST. PAUL, DEPARTMENT OF PUBLIC WORKS


FAIRVIEW/BOHLAND

PROJECT:	14-P-8160	STATE AID PROJECT NUMBER:	
DRAWER:	12	CAD NAME:	PROJECTS/CURRENT/FairviewBohland/Drawings/
DWG. NO.	1564	DATE:	03/03/14
		SHEET NO.	21 OF 22 SHEETS

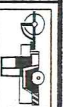


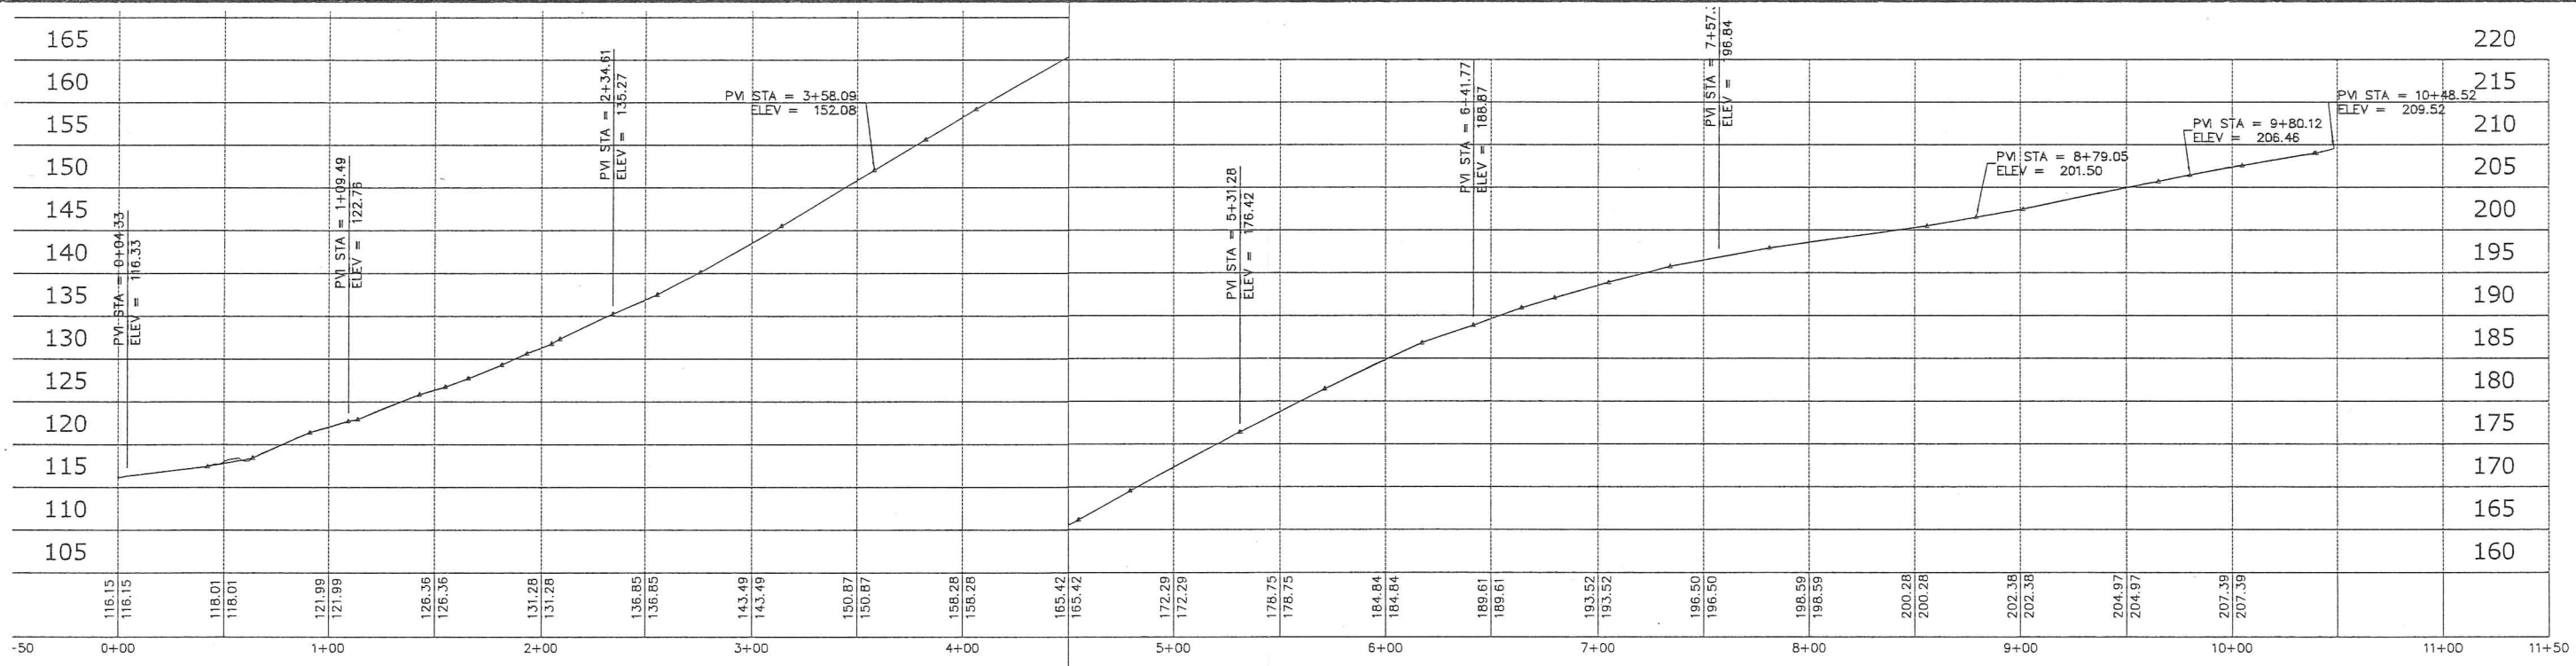

CONSTRUCTION PLAN

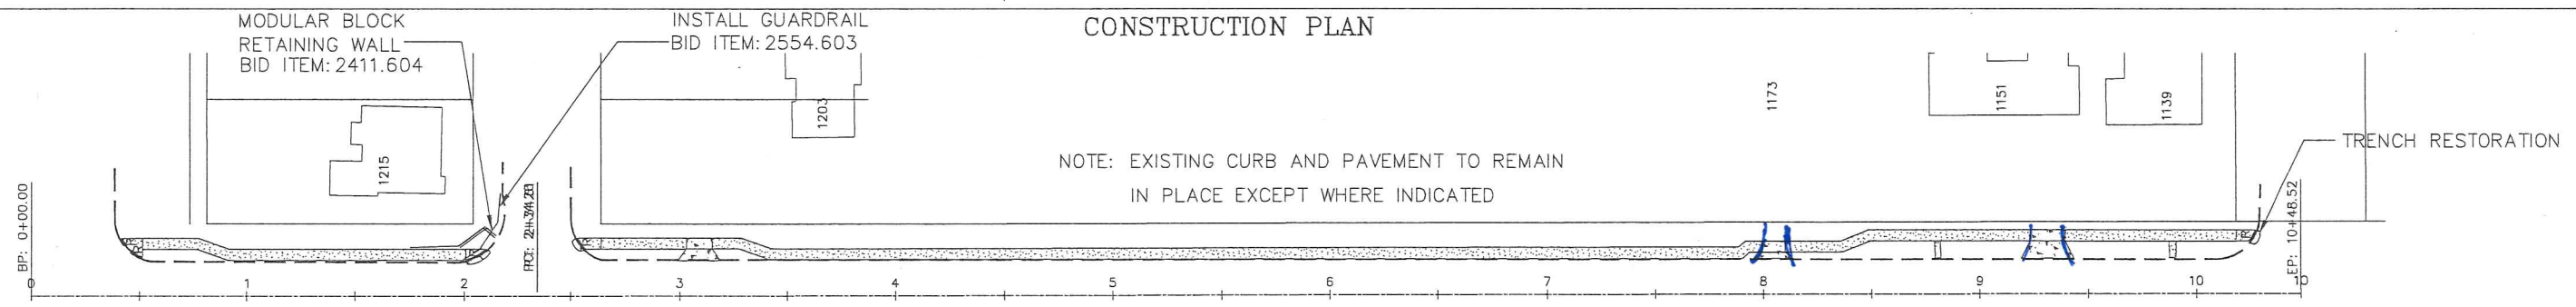

EXISTING AND REMOVAL PLAN

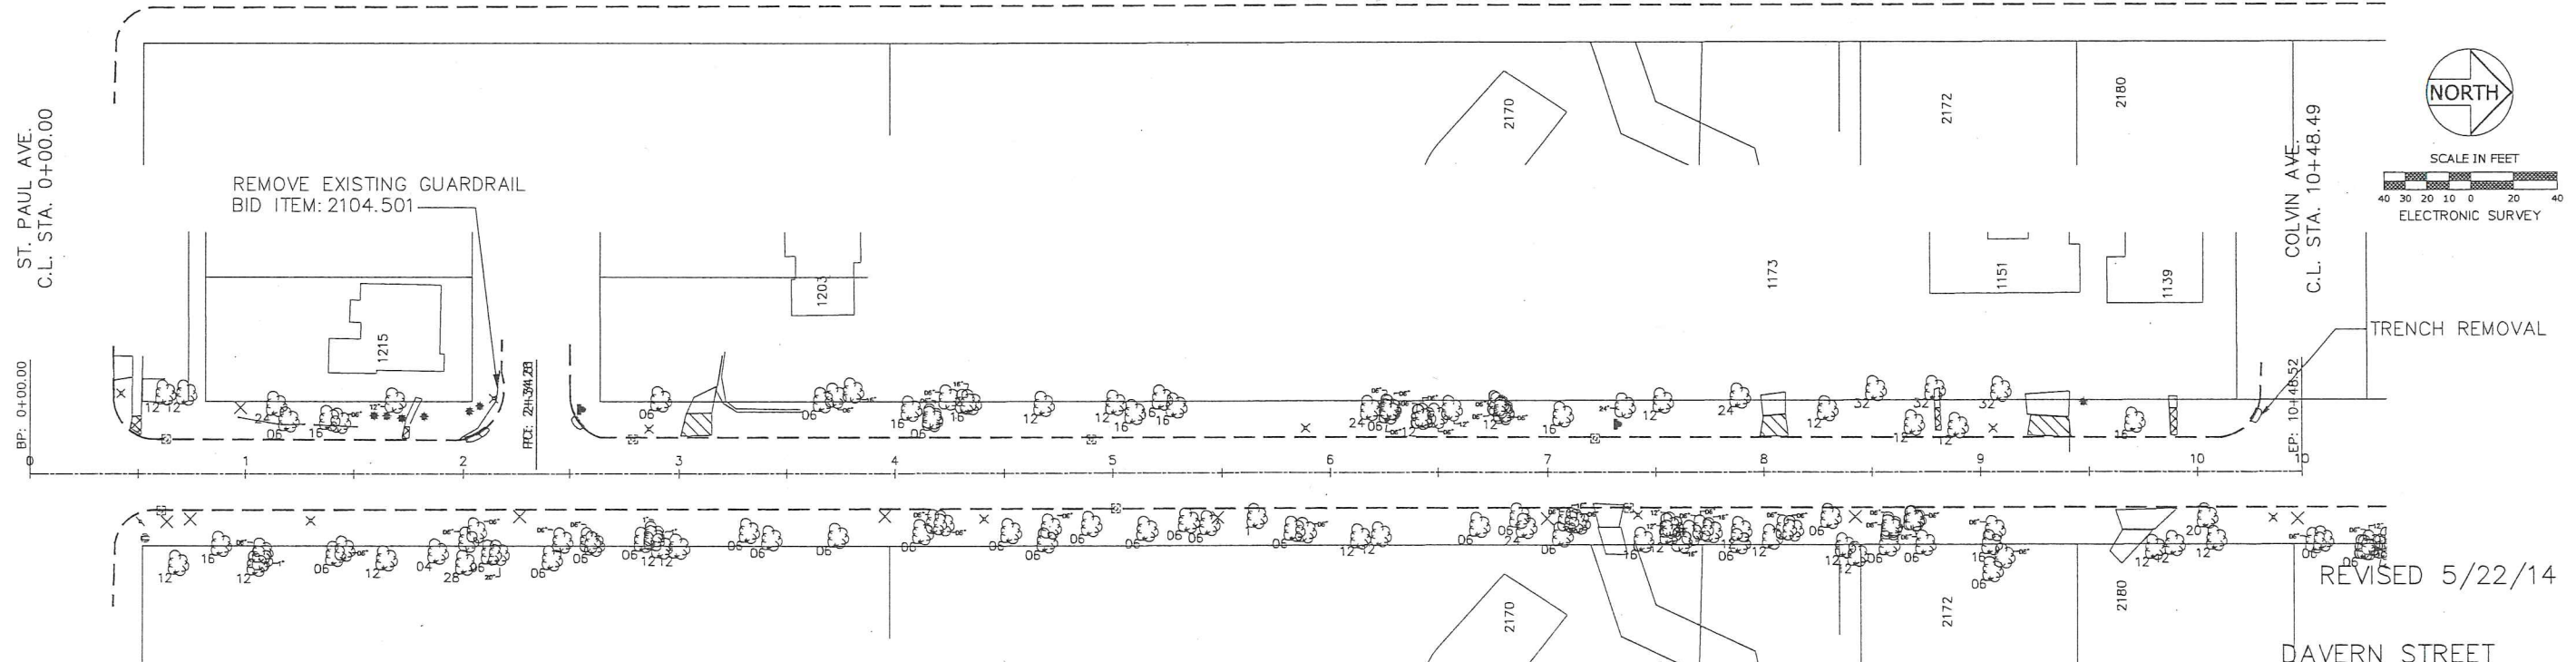

REVISED 5/22/14
 DAVERN STREET
 St. Paul Ave. to Colvin Ave

Z:\streets\current\Projects\current\FairviewBohland\Drawings\21_DAVERN-WALK-base - Revised.dwg May 22, 2014 - 11:08am

DESIGNED	AC
DRAWN	BRM
APPROVED	BRM

I HEREBY CERTIFY THAT THIS PLAN WAS PREPARED BY ME OR UNDER MY DIRECT SUPERVISION AND THAT I AM A DULY LICENSED PROFESSIONAL ENGINEER UNDER THE LAWS OF THE STATE OF MINNESOTA

Signature: *Barbara Mundaal* Date: 03/10/14
 BARBARA MUNDAAL Lic. No. 43099

PREPARED BY STREET ENGINEERING DIVISION FOR THE CITY OF ST. PAUL, DEPARTMENT OF PUBLIC WORKS

FAIRVIEW/BOHLAND

PROJECT: 14-P-8160	STATE AID PROJECT NUMBER:
DRAWER: 12	CAD NAME: PROJECTS/CURRENT/FairviewBohland/Drawings/
DWG. NO. 1564	DATE: 05/22/14 SHEET NO. 21 OF 22 SHEETS

rec'd from ACZAI