



CITY OF SAINT PAUL
Christopher B. Coleman, Mayor

375 Jackson Street, Suite 220
Saint Paul, Minnesota 55101-1806

Telephone: 651-266-8989
Facsimile: 651-266-9124
Web: www.stpaul.gov/dsi

Sound Level Variance Application


City of Saint Paul Noise Ordinance
Chapter 293 of the Saint Paul Legislative Code

Note: A public hearing before the Saint Paul City Council is required. Application and fee must be received no fewer than forty five (45) days prior to the public hearing date that is before the variance start date.

1. Organization/person seeking variance: Insituform
2. Mailing Address w/zip code: 1177 Birch Lake Blvd N, White Bear Lake , MN, 55110
3. Responsible person: Patrick Hillan
4. Title or position: Field Engineer
5. Telephone: (218) 820-6717 E-Mail: phillan@insituform.com
6. Briefly describe the noise source and equipment involved: Noise will be caused by personnel and heavy trucks used in the sewer lining process.
7. Address or legal description of noise source: Lining process will occur on Wheelock Parkway from Avon street to Victoria street.
8. Noise source time of operation: 7 am to 7 am next day
9. Date(s) during which the variance is requested: One 24 hour process between April 24 and August 31 2017
10. Describe the steps that will be taken to minimize the noise levels: Site set up will occur from 7am to 5pm, the use of equipment with back up alarms, hand held power tools will only be used during these hours. The only equipment used after those hours will be critically silenced pumps, truck mounted boiler (both under 70DBA @ 50')
11. Briefly state reason for seeking variance: The liner curing process will require 24 hours of continuous work.
12. Attach site diagram showing location of noise source(s), streets, stages, tents, etc. (If there will be amplified sound, indicate location and direction that all speakers will be facing.) Multiple locations may require more than one application.
13. Return completed Application and **\$172.00 fee** to:


CITY OF SAINT PAUL
DEPARTMENT OF SAFETY AND INSPECTIONS
375 JACKSON STREET, SUITE 220
SAINT PAUL, MN 55101-1806
(651) 266-8989
651-266-9124

Signature of responsible person: Patrick Hillan Date: 3-9-2017

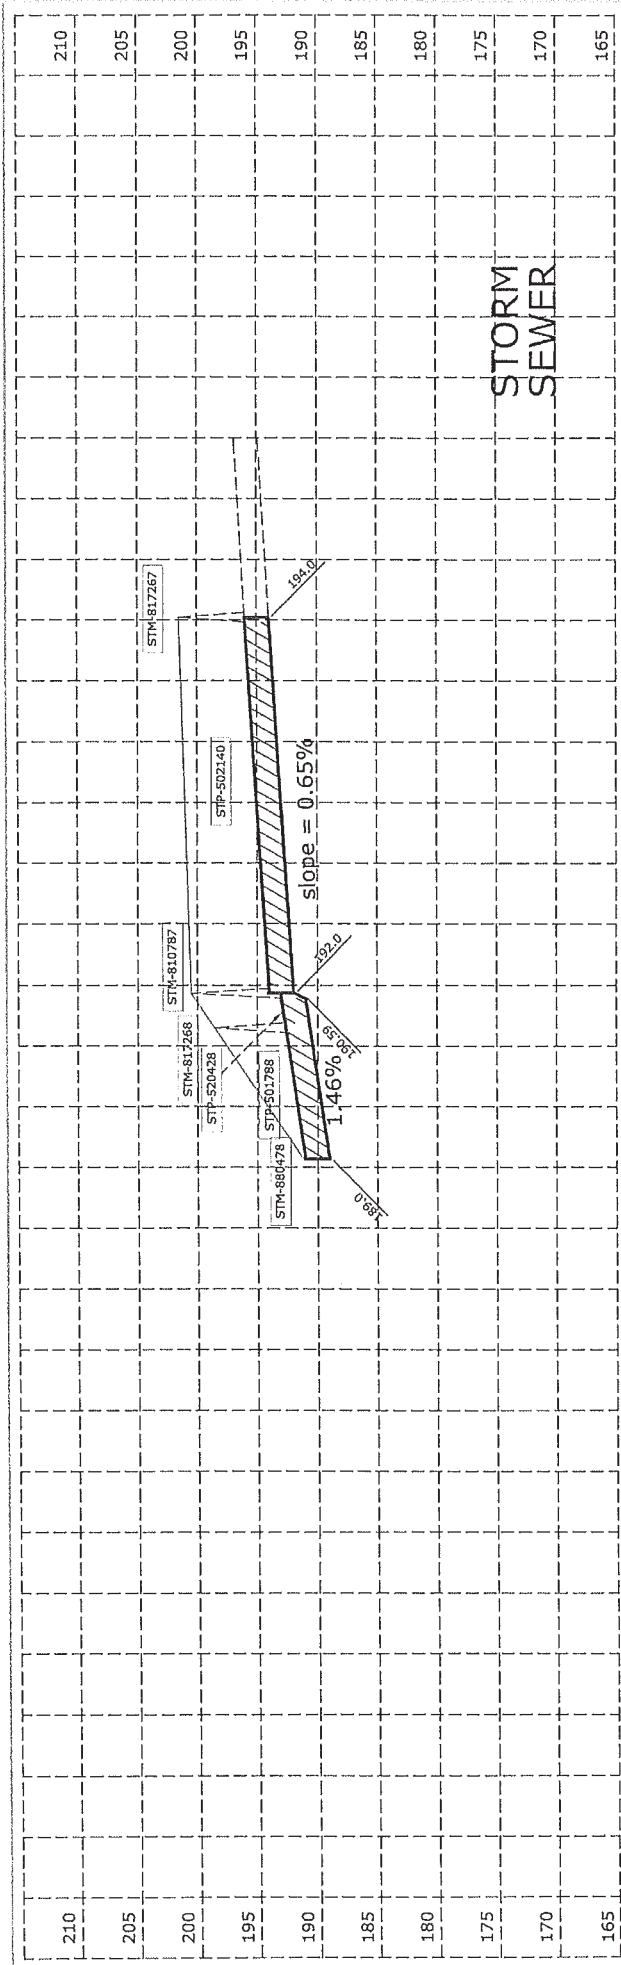

STORM SEWER

INSTALL 445.8 L.F. 24" PIPE LINING (8.6mm)

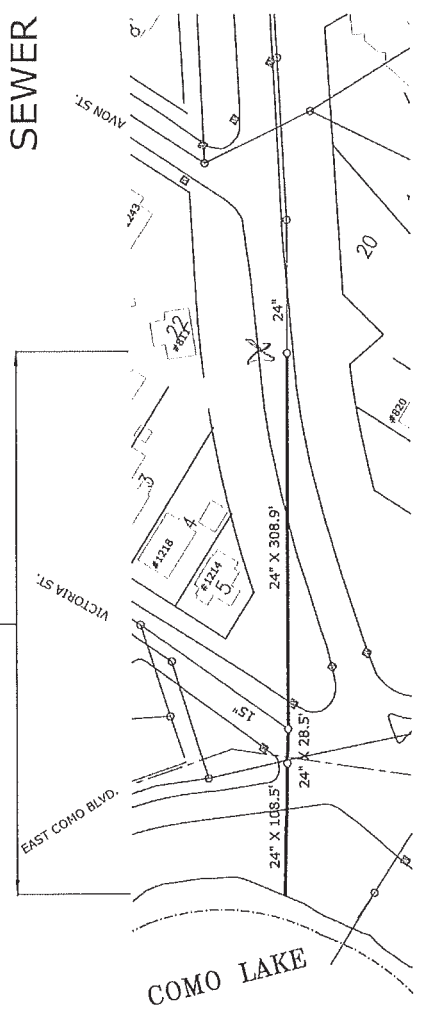

WHEELLOCK PARKWAY
Avon to Como Lake

- = INSTALL PIPE LINING
- - - = SANITARY SEWER
- - - = STORM SEWER
- X = RESTORE SEWER SERVICE BY DYE TESTING AND RESTORE SERVICE CONNECTION
- ▲ = IDENTIFY SEWER SERVICE BY DYE TESTING AND RESTORE SERVICE CONNECTION
- = VERIFY CONNECTION TO M.H.

DESIGNED	P.L.L.	I HEREBY CERTIFY THAT THIS PLAN, SPECIFICATION OR REPORT WAS PREPARED BY ME OR UNDER MY DIRECT SUPERVISION AND THAT I AM A DULY LICENSED PROFESSIONAL ENGINEER UNDER THE LAWS OF THE STATE OF MINNESOTA. Signed: <i>Shawn M. O'Keefe</i> Shawn M. O'KEEFE, P.L.L. Date: OCT. 10, 2016 Lic. No. 42402
DRAWN	P.L.L.	
APPROVED	SNO	

PREPARED BY THE SEWER DESIGN DIVISION FOR THE CITY OF ST. PAUL, DEPARTMENT OF PUBLIC WORKS
2016 MISCELLANEOUS SEWER LINING

PROJECT	16-S-2038	STRIP MAP NUMBER	3840
DRAWER	10	LOCATION	Z: SEWERS PROJECTS \2016 MISCELLANEOUS \29
DWG. NO.	5513	DRAWN ON	07/08/2016 SHEET NO. 29 OF 43 SHEETS