

Mohammad Thabet
12425 53rd St. N.
Stillwater, Mn 55082

RECEIVED
7/21/2019 REC'D

By: City of St Paul DSI

SUBJECT BUSINESS PLANS FOR WEDDING VENUE AT 217 MACKUBIN ST. ST.PAUL MN

The wedding venue will be rented on the weekend between 6 pm to 11 pm Friday Saturday and
3 pm to 8 pm on Friday

- 1- The food will be catering from Licenses catering co.
- 2- I will be managing the hall for few months until I hire manager.
- 3- I will be responsible for keeping the hall in good manner
- 4- No serving alcohol the manager and the security co. Will be sure for that
- 5- I will hire Right SM Security 1001 Cliff Rd E # 305 Burnsville Mn 55337
- 6- The management and the security co. will be at the premises all the time to ensure that no alcohol or discomfort the guests the employees and the neighbor

Mohammad Thabet



Owner

6/21/2019

consultants

NAME	DATE
ARCHITECT	11-11-11
ENGINEER	11-11-11
MECHANICAL	11-11-11
ELECTRICAL	11-11-11
PLUMBING	11-11-11
STRUCTURAL	11-11-11
INTERIOR DESIGN	11-11-11

certification

revisions

RENOVATION
REMODELING
DAYTON AVE
PRESBYTERIAN
CHURCH

project title
FIRST FLOOR
PLAN

drawing title

A5.0


RECEIVED

Handwritten signature

By: City of St Paul DSI

I agree to restrict
the rental hall
activities to the
highlighted area
shown on this plan

MFT
Initial here

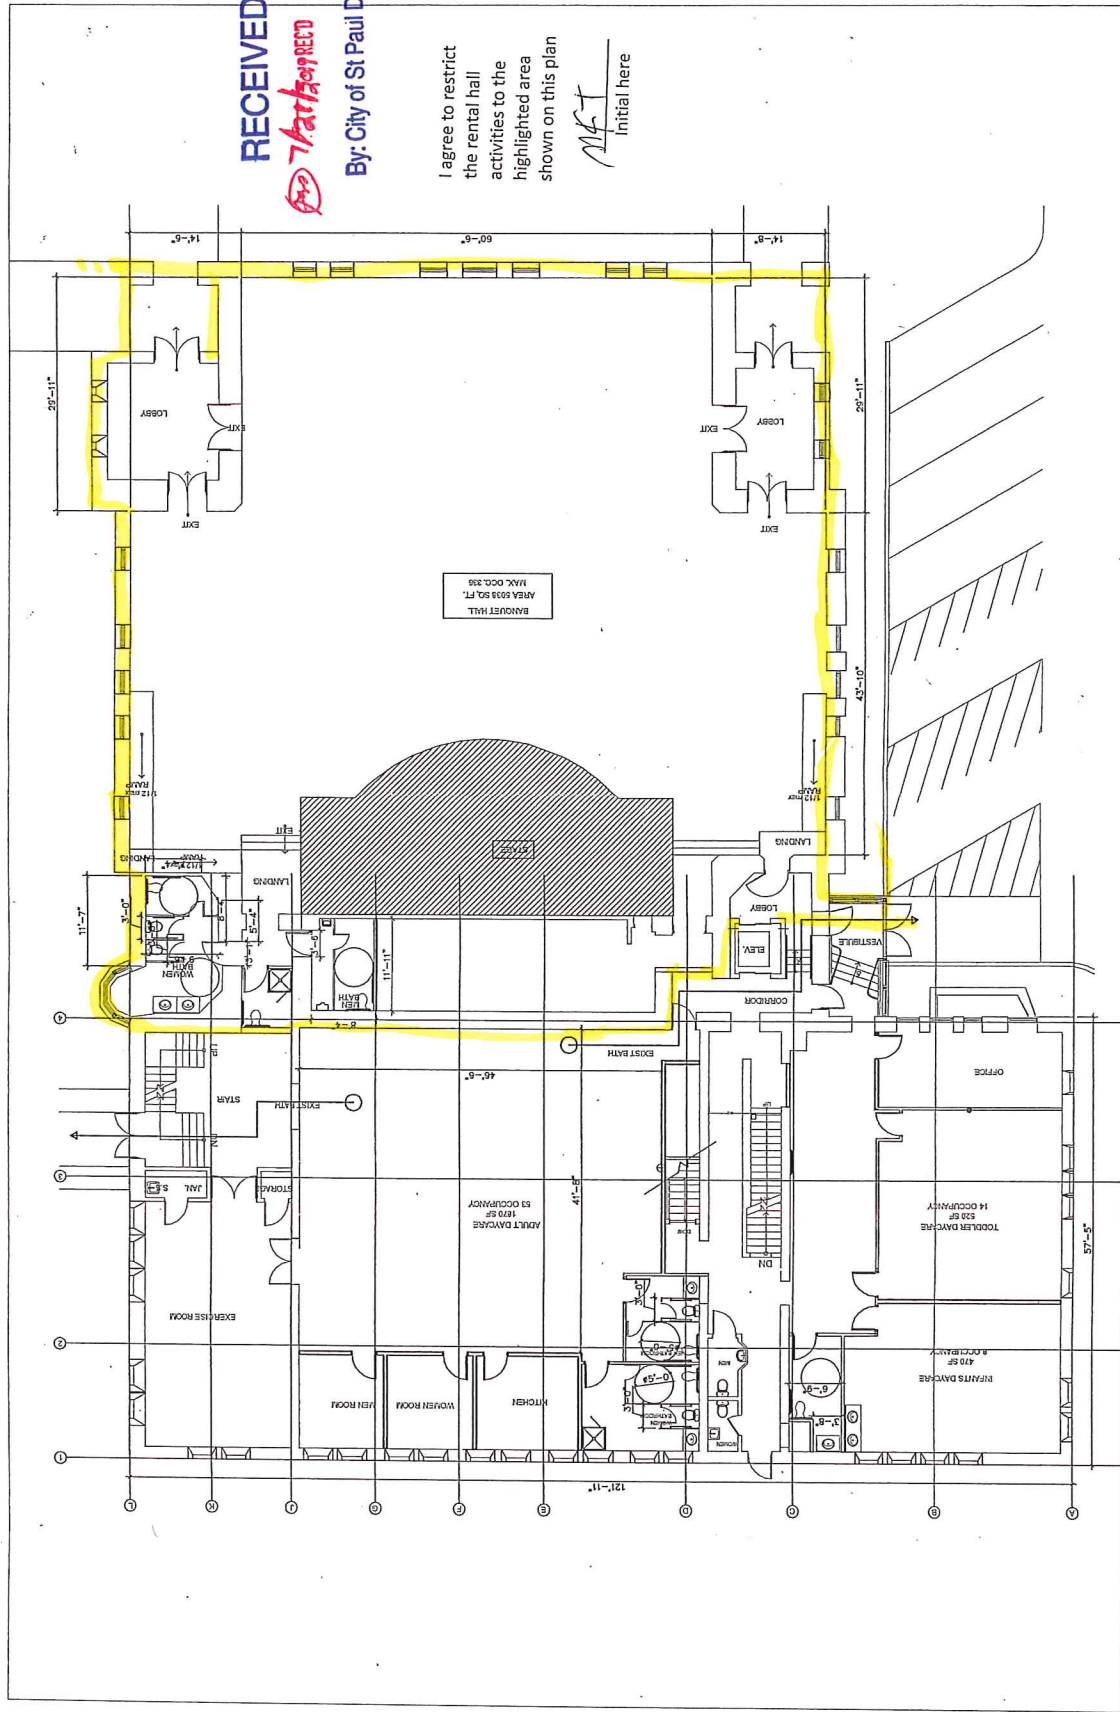

1 FIRST FLOOR PLAN (FULL)
A5.0 1/16"=1'-0"