
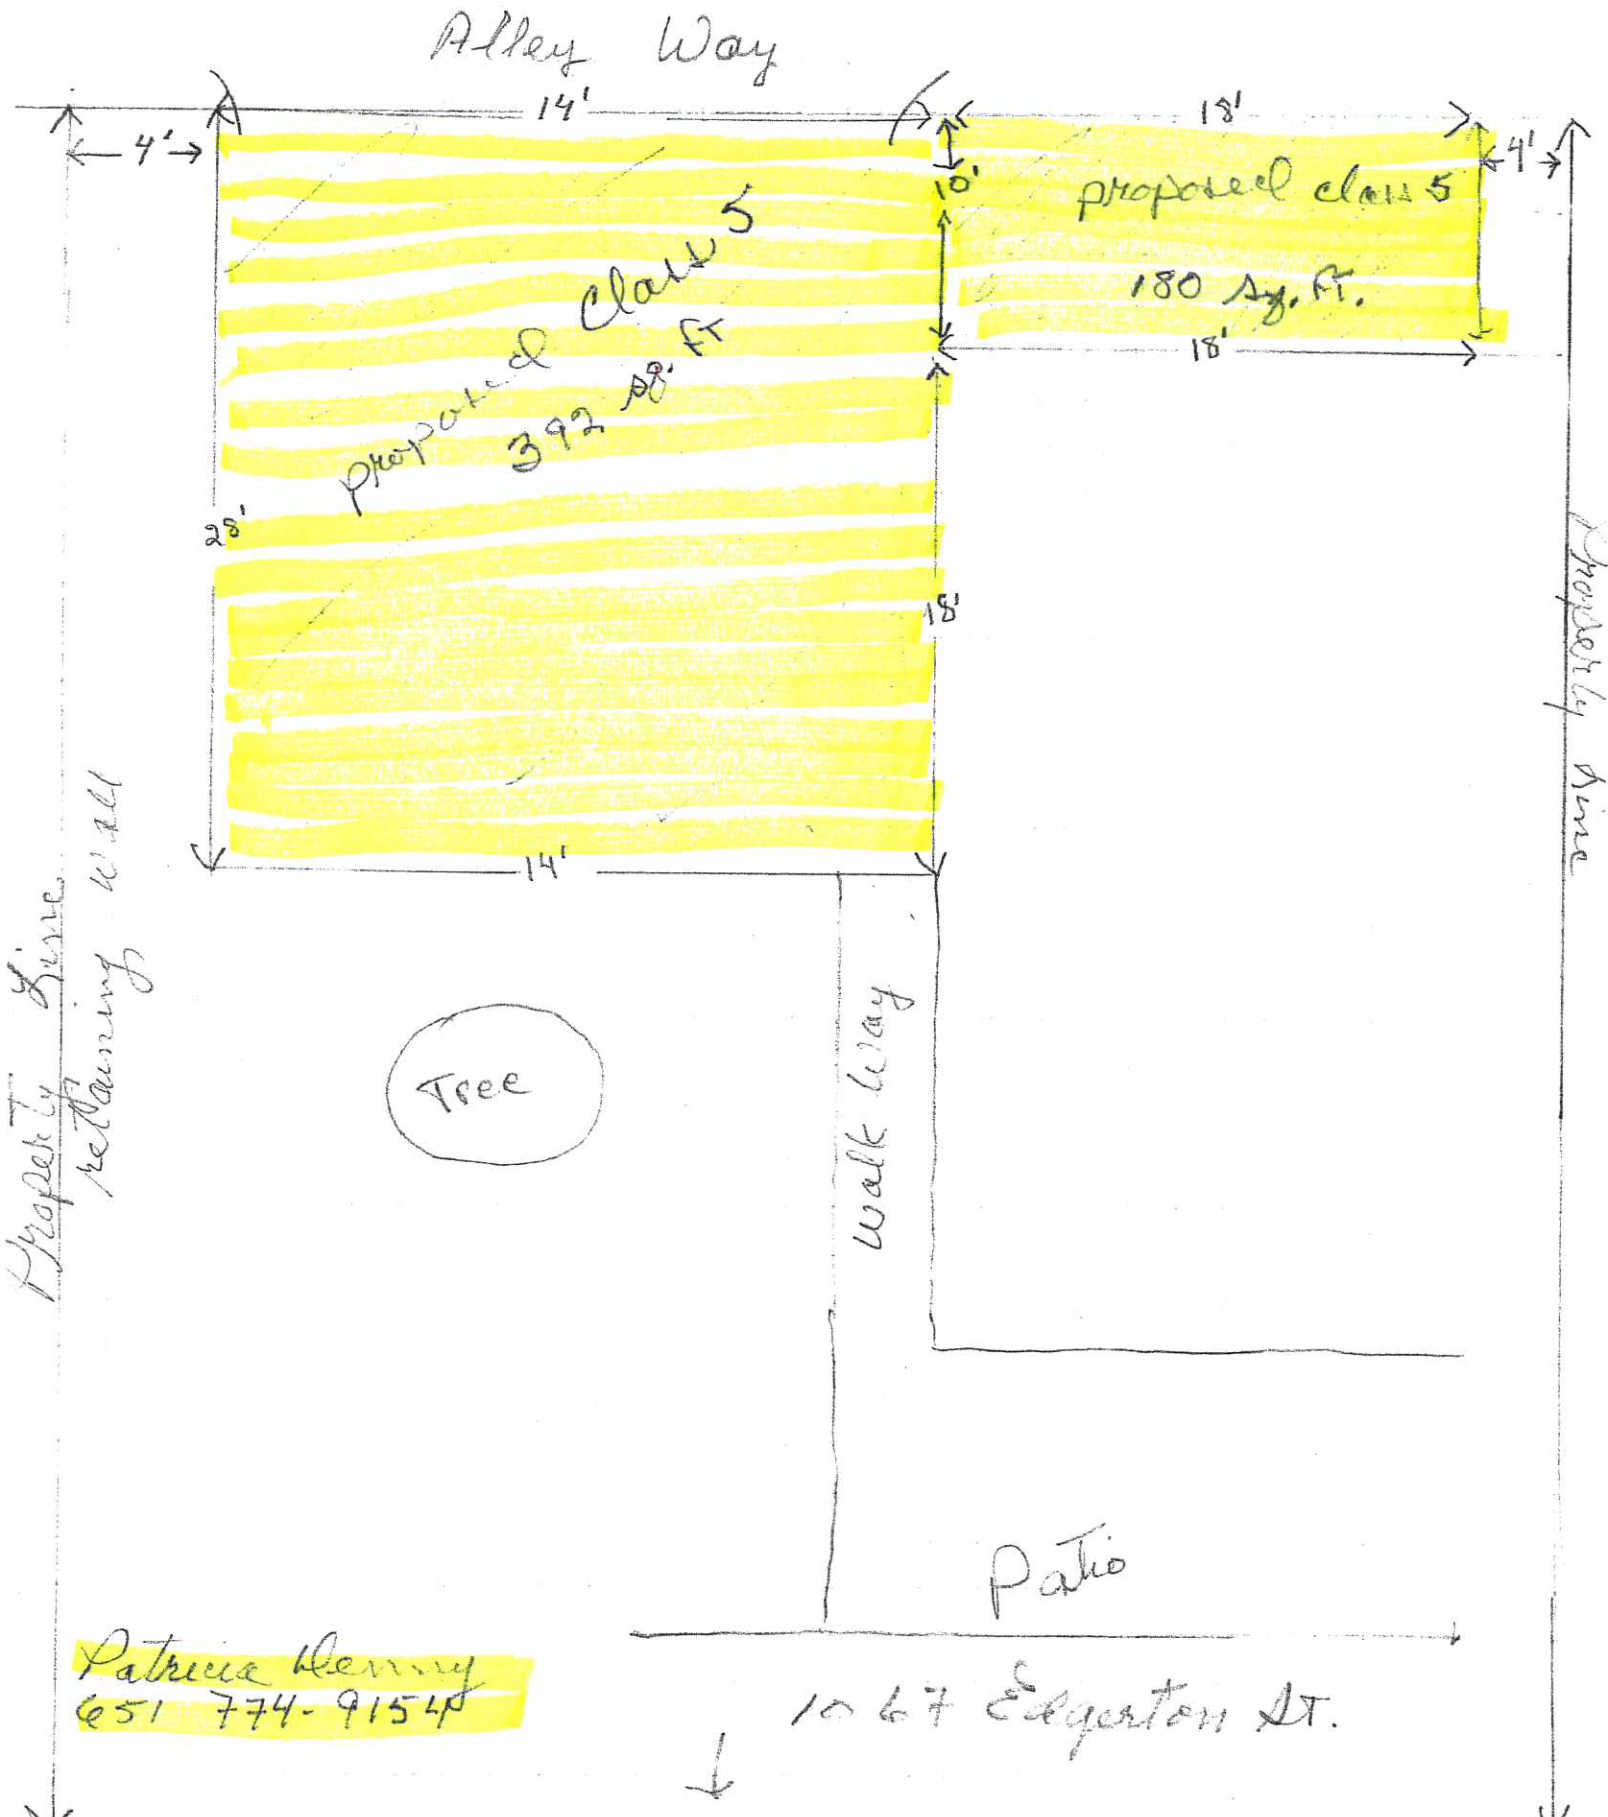


Revised Proposal: 10-1-15
1067 Edgerton Street

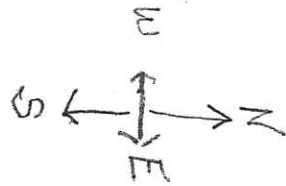

Patricia Henry
651 774-9154