


0 13 26 39 52 ft

ACKER ST-E

E. ACKER ST

1" = 20' N

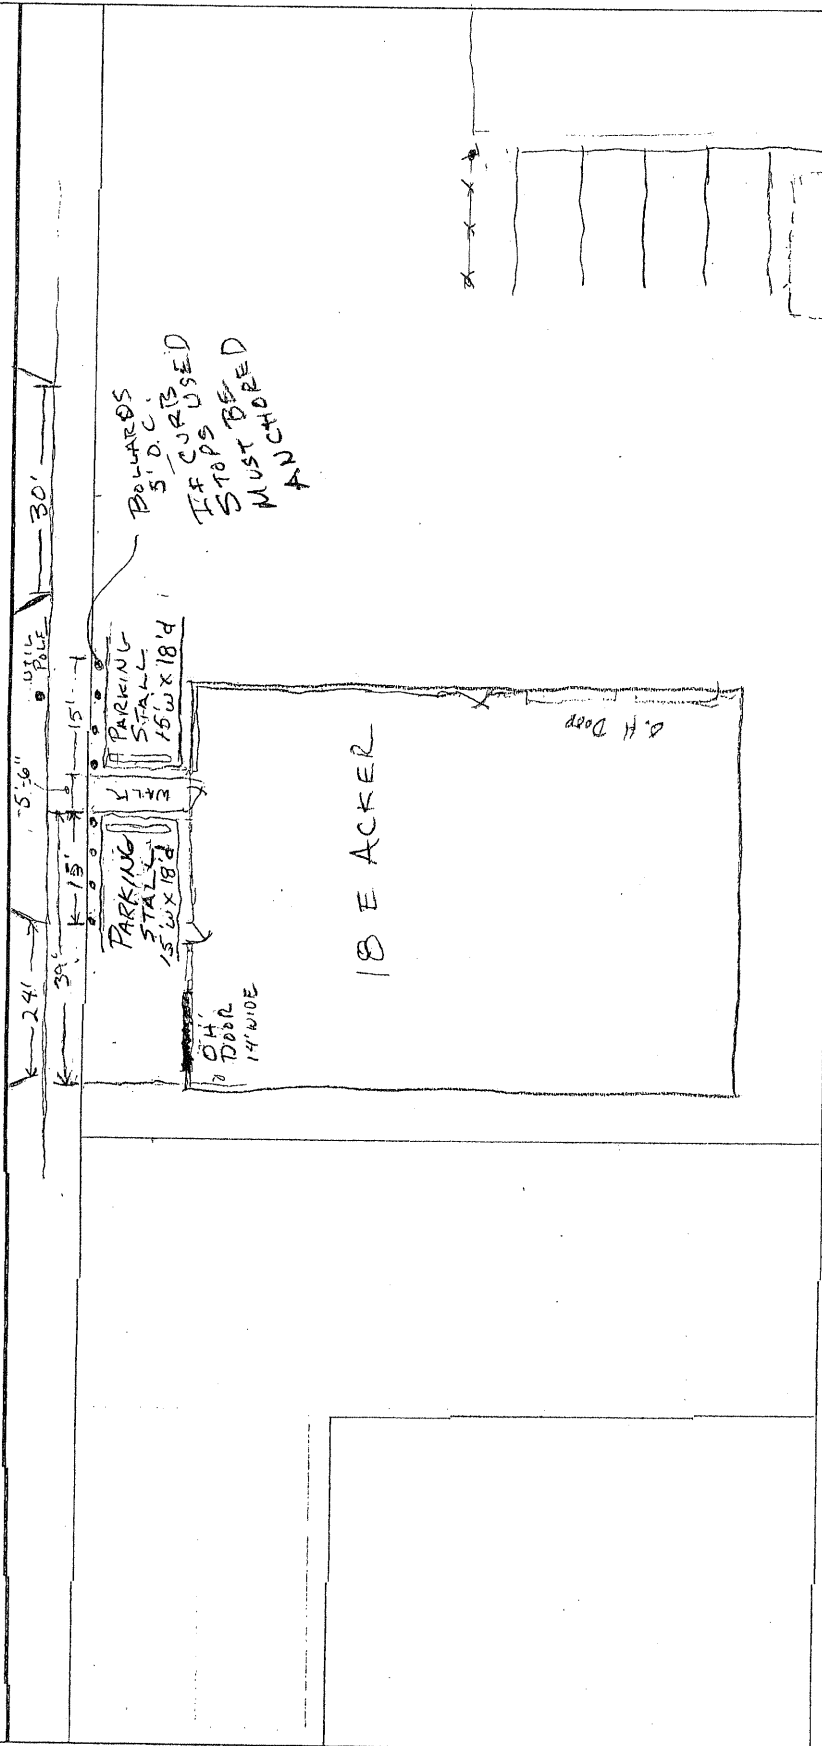

Garage Structure Must Be Removed
To Accommodate Required Vehicle Parking.
Permit from the St Paul Dept of Safety and Inspection must be obtained
To Relocate or Demolish this Structure

City of Saint Paul Public Works Technical Services

THIS IS NOT A LEGAL DOCUMENT

APPROVED SITE PLAN

JUNE 21, 2011

Lawrence J.

GEOMOUSE POWERED