



CITY OF SAINT PAUL

Business Licensing  
375 Jackson Street, Suite 220  
Saint Paul, Minnesota 55101-1806

Telephone: 651-266-8989  
Facsimile: 651-266-9124  
Web: [www.stpaul.gov/dsi](http://www.stpaul.gov/dsi)

## Sound Level Variance Application

### Legislative Code Chapter 293. - Noise Regulations

Application and \$175 fee payment should be submitted a minimum of sixty (60) days prior to the scheduled event start date. A public notification period is required prior to scheduling the application's Public Hearing before the Saint Paul City Council. Applications received fewer than sixty (60) days prior to the event may not satisfy the ordinance's processing timelines for placement on the Council's agenda.

1. *Organization/person seeking variance:* Granite Inliner, LLC.
2. *Event Name:* City Wide Sewer Lining
3. *Address and physical description of noise source location (Event, Worksite):* On Portland Ave between Hamline and Syndicate (Plan Sheet 19)
4. *Responsible person:* Daniel Banken *Title:* Area Manager
5. *Telephone:* 651-347-4850 *E-Mail:* daniel.banken@gcinc.com
6. *Date(s) variance requested:* Sewer work will occur between 09/08/2020 and 10/09/2020

- Sewer lining requires two operations. First the sewers are cleaned and inspected and then the sewers are rehabilitated by installing a cured in place pipe inside of the existing sewer.
- Granite Inliner will spend a total of 3 nights performing cleaning and lining operations.
- Night work is specified to minimize the impacts associated with construction activity to businesses, property owners, residents, pedestrians, and vehicular traffic.
- It will take 3 days to clean the sewer and 3 nights to install the liners.
- In general, sewer lining will occur within 4 weeks after sewers are cleaned.
- Sewer rehabilitation work will progress as follows:
  - Night work will begin at 6:00 pm and end by 7:00 am the following day
  - Sewer cleaning and inspection will occur during daytime hours. Sewer cleaning is done under live flow conditions, so sewer use is not impacted.
  - Sewer lining will occur over 3 consecutive night shifts. During the sewer lining process, properties can't use water or they risk a sewer back up.
- If the sound variance is approved, Granite will notify affected property owners with 300 FT of the work location a minimum of 48 hour in advance of commencing work.

7. *Noise source - Time(s) of operation:* Construction work associated with nighttime cleaning and lining of sewers

*- Time(s) of pre-event sound check:* No pre-event sound check will be done

8. *Sound level requested (dBA/Decibels):* 80 decibels (dba) @ fifty (50) feet during construction activities

9. *Mailing address w/zip code:* 16028 Forest Blvd N, #353 Hugo, MN 55038

10. *Briefly describe the noise source and equipment involved:* Noise will be caused by personnel and heavy trucks used in sewer lining operations. Construction equipment will include trucks, heavy equipment, pumps, boiler units, and handheld power units.

11. Describe the steps that will be taken to minimize the noise levels: Site set up will occur between 6:00 pm and 10:00 pm. Construction activities will be scheduled to minimize noise as much as possible in the late night and early morning hours.
12. State reason for seeking variance (example - music, announcements, construction, etc.): Night work is specified to minimize impacts associated with construction activity to businesses, property owners, residents, pedestrians, and vehicular traffic.
13. A site diagram & map must be attached showing location of noise source(s), streets, stages, tents, etc. (If there will be amplified sound, indicate location and direction that all speakers will be facing).  
Multiple locations may require more than one application.
14. Submit completed application, site diagram/map, and \$175.00 fee to:

CITY OF SAINT PAUL  
DEPARTMENT OF SAFETY AND INSPECTIONS  
375 JACKSON STREET, SUITE 220  
SAINT PAUL, MN 55101-1806

Signature of responsible person: \_\_\_\_\_



Date: \_\_\_\_\_

5/19/2020

AA-ADA-EEO Employer

February 2020




Notes

SNP-328697 REQUIRES:  
HEAVY CLEANING

SNP-310208 REQUIRES:  
HEAVY CLEANING

SNP-328697 AND SNP-310208 TO BE LINED ON  
SEPARATE NIGHTS TO LIMIT OUTAGE TIME.

TWO PORT A POTTY'S TO BE DELIVERED FOR  
RESIDENTS. ONE ON EACH SIDE OF THE STREET.

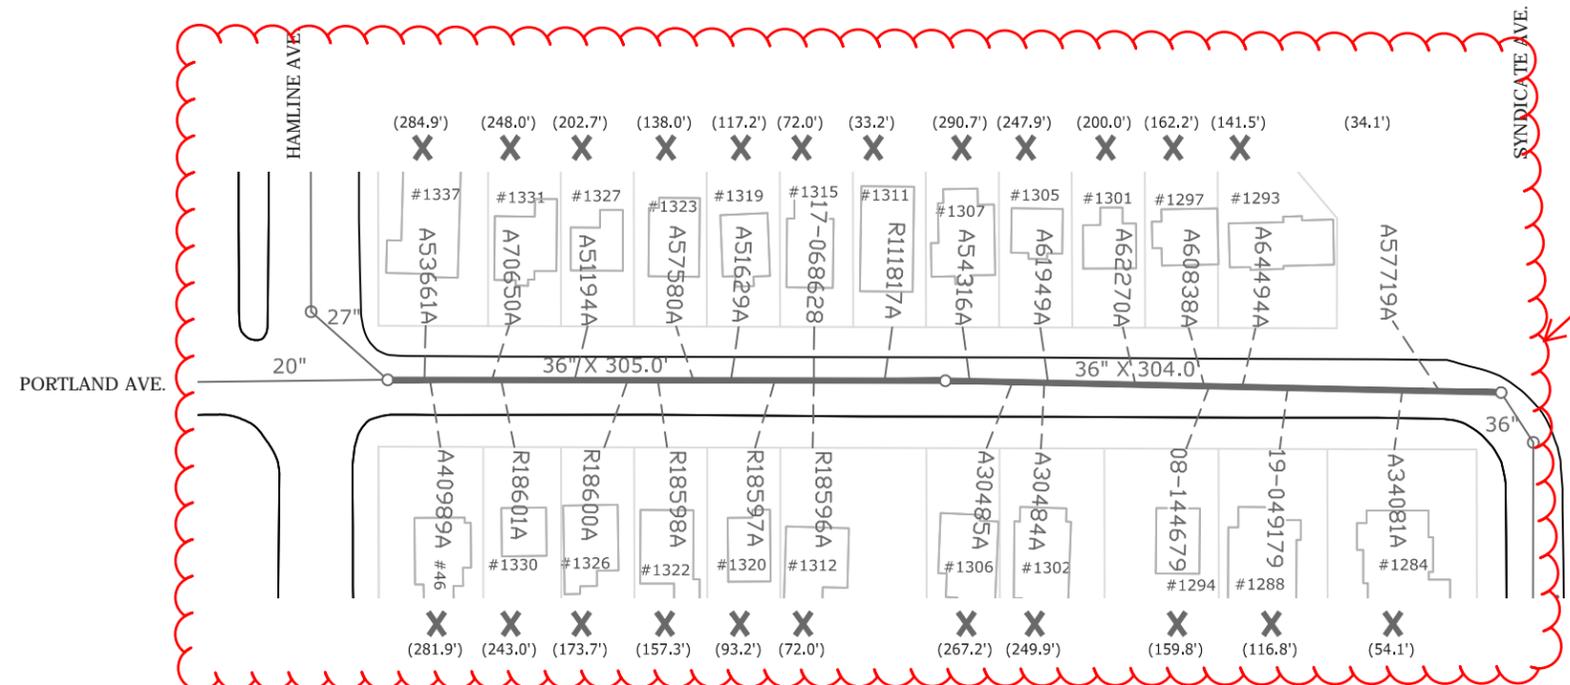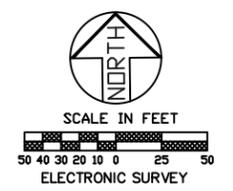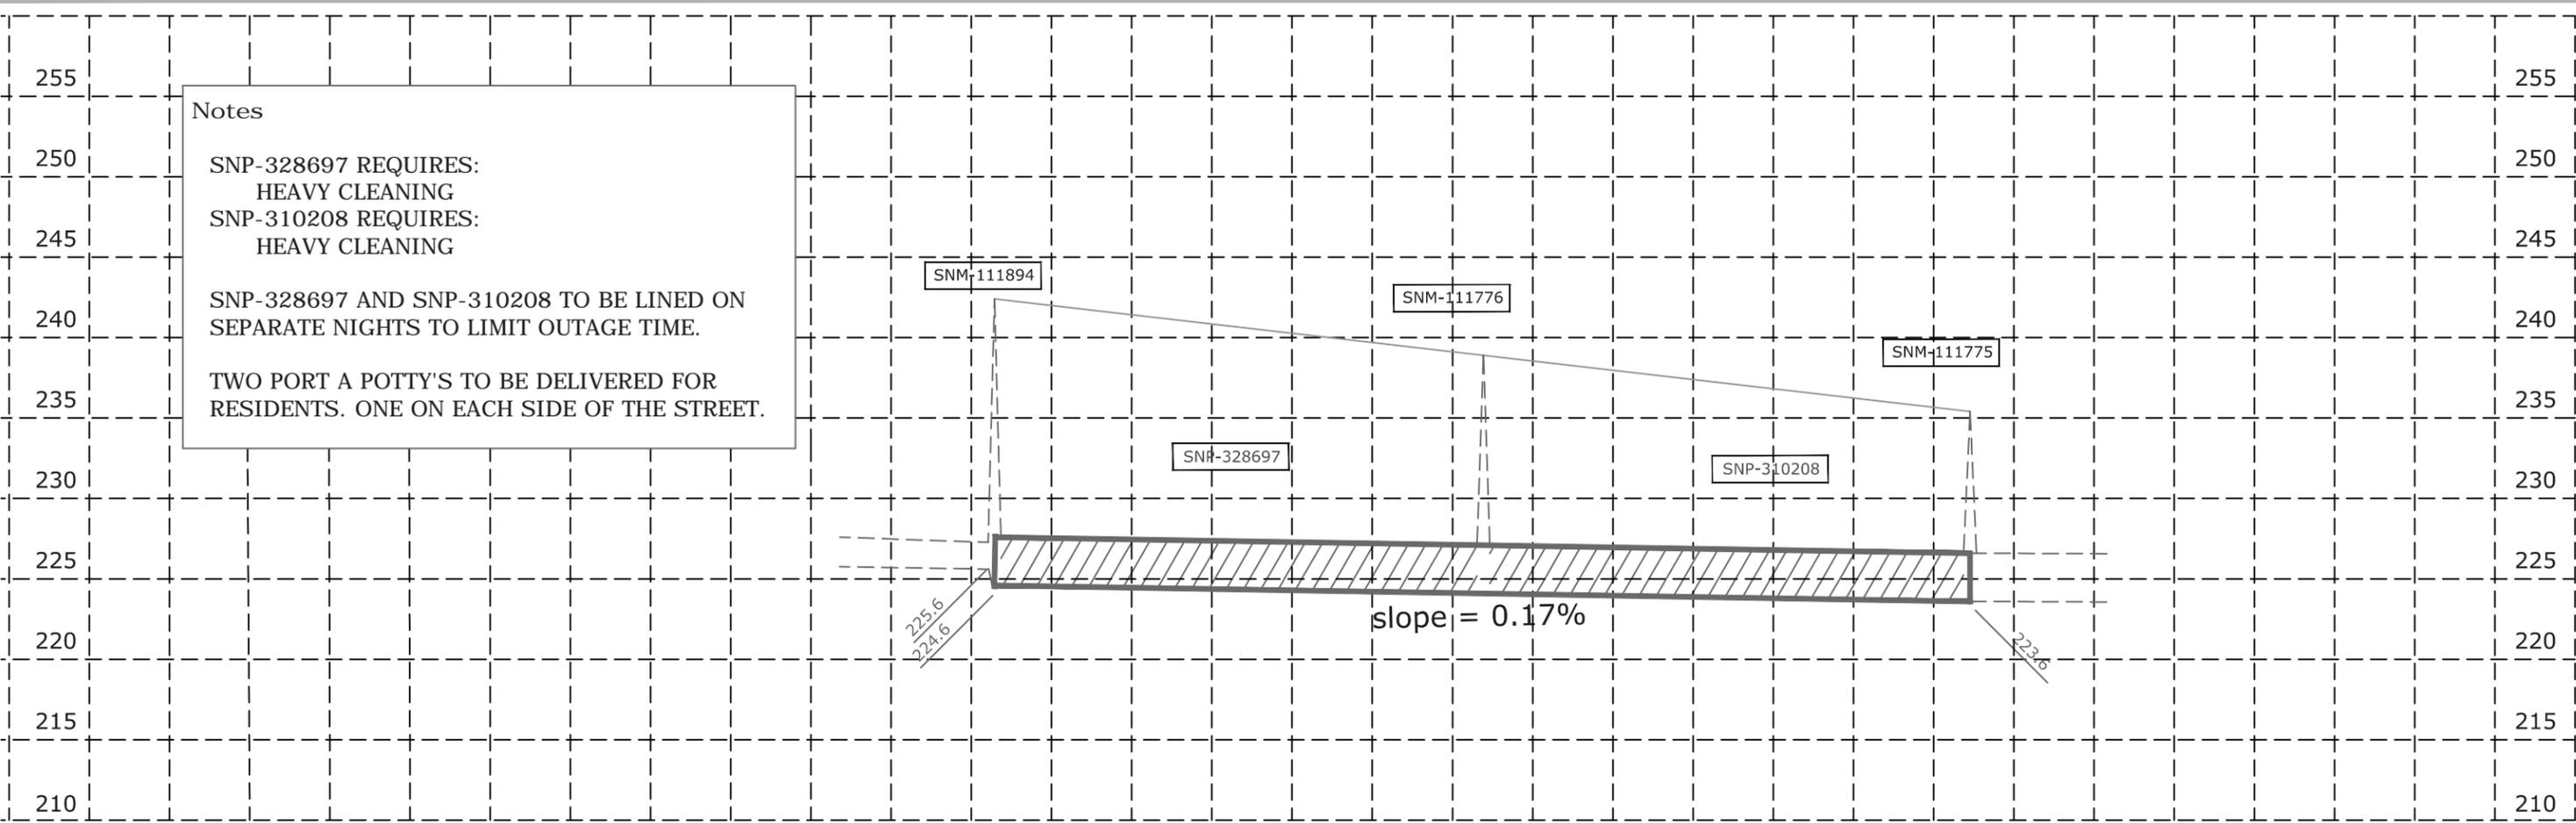

WORK AREA

PORTLAND AVENUE  
Hamline to Syndicate

	DRAWN	PJL	I HEREBY CERTIFY THAT THIS PLAN, SPECIFICATION OR REPORT WAS PREPARED BY ME OR UNDER MY DIRECT SUPERVISION AND THAT I AM A DULY LICENSED PROFESSIONAL ENGINEER UNDER THE LAWS OF THE STATE OF MINNESOTA  Signed: <i>Shawn M. O'Keefe</i> SHAWN M. O'KEEFE Date: 11/4/2019 Lic. No. 42402
	CHECKED	LJH	
	APPROVED	SMO	

PREPARED BY	THE SEWER DESIGN DIVISION	FOR THE CITY OF ST. PAUL, DEPARTMENT OF PUBLIC WORKS
<h2>2019 SEWER LINING</h2>		

PROJECT:	19-S-2061	STRIP MAP NUMBER	3105	WARD:	1	DISTRICT COUNCIL:	District 13 Union Park
DRAWER:	10	CAD LOCATION:	Z:\SEWERS\PROJECTS\2019\2019 City Wide Sewer Lining\				
DWG. NO.	5530	DRAWN ON:	10/01/2019	SHEET NO.	19	OF	67 SHEETS