

OCT 07 2020



**CITY OF ST. PAUL**

DEPARTMENT OF SAFETY AND INSPECTIONS  
375 JACKSON STREET, SUITE 220  
ST. PAUL, MINNESOTA 55101-1806

**FENCE PLAN REVIEW/PERMIT APPLICATION**

Visit our Web Site at [www.stpaul.gov/dsi](http://www.stpaul.gov/dsi)

<b>PROJECT ADDRESS</b>	Number <b>355 State St &amp; 328 Florida St</b>	Street Name	St. Ave. Blvd. Etc.   N S E W	Suite/Apt	Building Name <b>Viking Drill</b>	Date <b>10/01/20</b>
<b>Contractor</b> (Include Contact Person) <b>Able Fence Inc.</b> <b>Duane Barnes</b>	Address City State, Zip+4 <b>78 Acker St. E.</b> <b>St. Paul, MN 55117-5507</b>			Phone <b>651-</b> <b>222-4355</b>		

(Permit will be mailed to the Contractor's Address)

**Contractor's Email:**

<b>Property Owner</b> (Include Contact Person) <b>Viking Drill &amp; Tool, Inc.</b> <b>Dan</b>	Address City State, Zip+4 <b>355 State St.</b> <b>St. Paul, MN 55107</b>			Phone <b>651-</b> <b>398-3675</b>	
--	--	--	--	---	--

The Fence will be erected on property which is:	<b>Type of Fence (Check all applicable boxes)</b>				<b>ESTIMATED VALUE OF PROJECT</b>	
	<b>Commercial</b> <input checked="" type="checkbox"/>	Non-Obscuring Fence (Chain Link, Rail, etc.) <input checked="" type="checkbox"/> 1	Privacy Fence (Obscuring) <input type="checkbox"/> 2	<b>\$59,500.00</b>		<b>Estimated Start Date:</b> <b>10/20</b>
<b>Residential</b> <input type="checkbox"/>	Barbed Wire Fence <input checked="" type="checkbox"/> 3	Swimming Pool <input type="checkbox"/> 4				
Enter # of Dwelling Units <input type="checkbox"/>	(For Barbed Wire Fences Only: A Certificate of Insurance is Required Call 651-266-8989 for Insurance Requirements)					

<b>Fence Length:</b> <b>1198'</b> (Enter Total Lineal Feet)	<b>Fence Height:</b> <b>6' + 3 strands barb</b> Feet Inches	<b>Will the Fence be erected on a corner lot:</b> Yes <input checked="" type="checkbox"/> No <input type="checkbox"/>
--	--	--

**Description of Project:** **1198' Black Chain Link Fence**

Applicant certifies that all information is correct and that all pertinent state regulations and city ordinances will be complied with in performing the work for which this permit is issued.

Applicant's Signature: *DJB* Date: **10/7/20**

**For Office Use Only**

<b>Zoning Remarks</b>	(For Barbed Wire Fence Only)	Historical Preservation	Zoning District <b>11</b>	Lot Size Width Depth	<b>SUMMARY OF FEES</b>	
	Certificate of Insurance		Property Usage <b>warehouse</b>		<b>Fees</b>	<b>\$ 41.00</b>
	Required <input type="checkbox"/>		Reviewed By	Date	Each additional 100 lineal feet - \$13.00	<b>130.00</b>
<b>Plan Review Remarks</b>	Reviewed By	State Valuation	Plan Number	<b>(For Office Use Only)</b> <b>PLAN REVIEW/PERMIT #</b> <b>20-081589 355 State St</b> <b>20-085325 328 Florida St</b>		
				<b>Total Fees</b>		


We cannot accept credit card information by email. Please, provide a contact name and phone number that we may call for payment by phone.

Name: **Dan Boeseneiders** Phone: **651-227-8911** *ask for Dan Boeseneiders*

Fence Permit/Plan Review Application may be submitted to: [DSI-BuildingPlanReview@ci.stpaul.mn.us](mailto:DSI-BuildingPlanReview@ci.stpaul.mn.us)

# CERTIFICATE OF SURVEY

VIKING DRILL  
355 State Street  
St. Paul, MN 55107

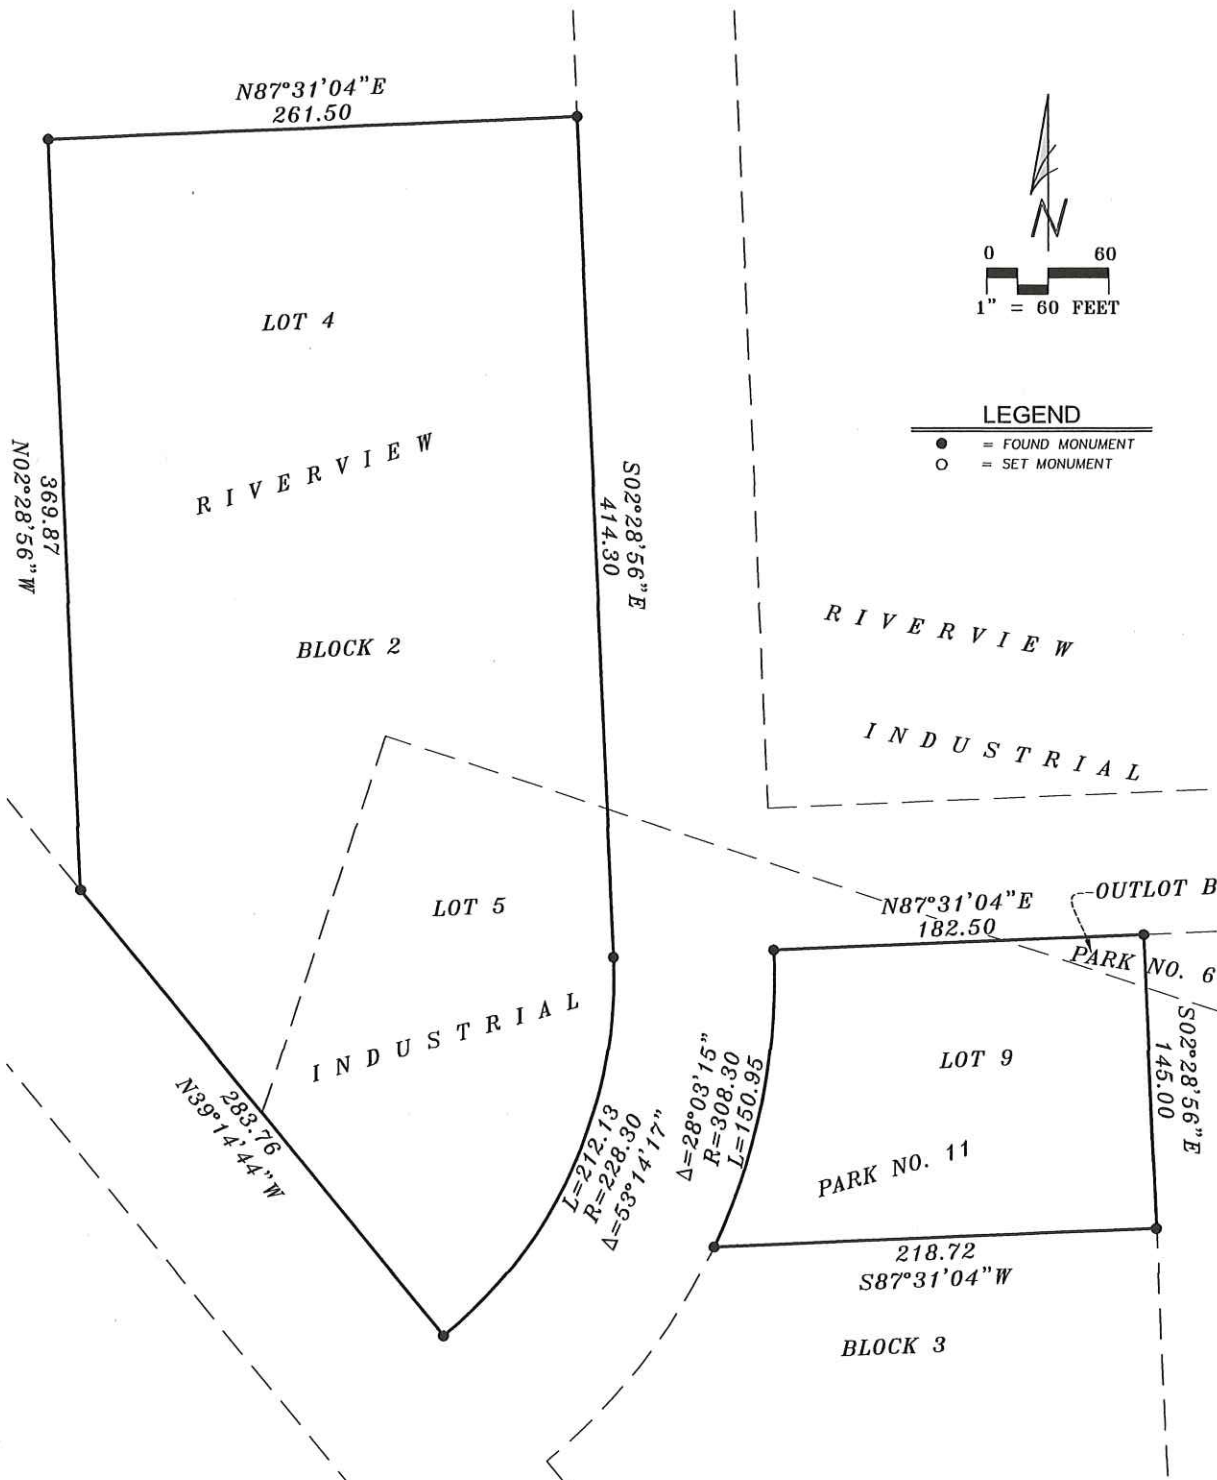

### PROPERTY DESCRIPTION

LOTS 4 AND 5, BLOCK 2 AND LOT 9, BLOCK 3, RIVERVIEW INDUSTRIAL PARK NO. 11 AND OUTLOT B RIVERVIEW INDUSTRIAL PARK NO. 6, RAMSEY COUNTY, MINNESOTA

### CERTIFICATION



I HEREBY CERTIFY THAT THIS SURVEY, PLAN OR REPORT WAS PREPARED BY ME OR UNDER MY DIRECT SUPERVISION AND THAT I AM A DULY LICENSED LAND SURVEYOR UNDER THE LAWS OF THE STATE OF MINNESOTA.

*Scott C. Trosen*  
SCOTT C. TROSEN, MN LS 47465.  
DATE: 10/06/2020 REVISED:




TROSEN LAND SURVEYING, LLC  
236 LEWIS STREET SOUTH  
SHAKOPEE, MN 55379  
PH: 612-990-1182  
WWW.TROSENLANDSURVEYING.COM



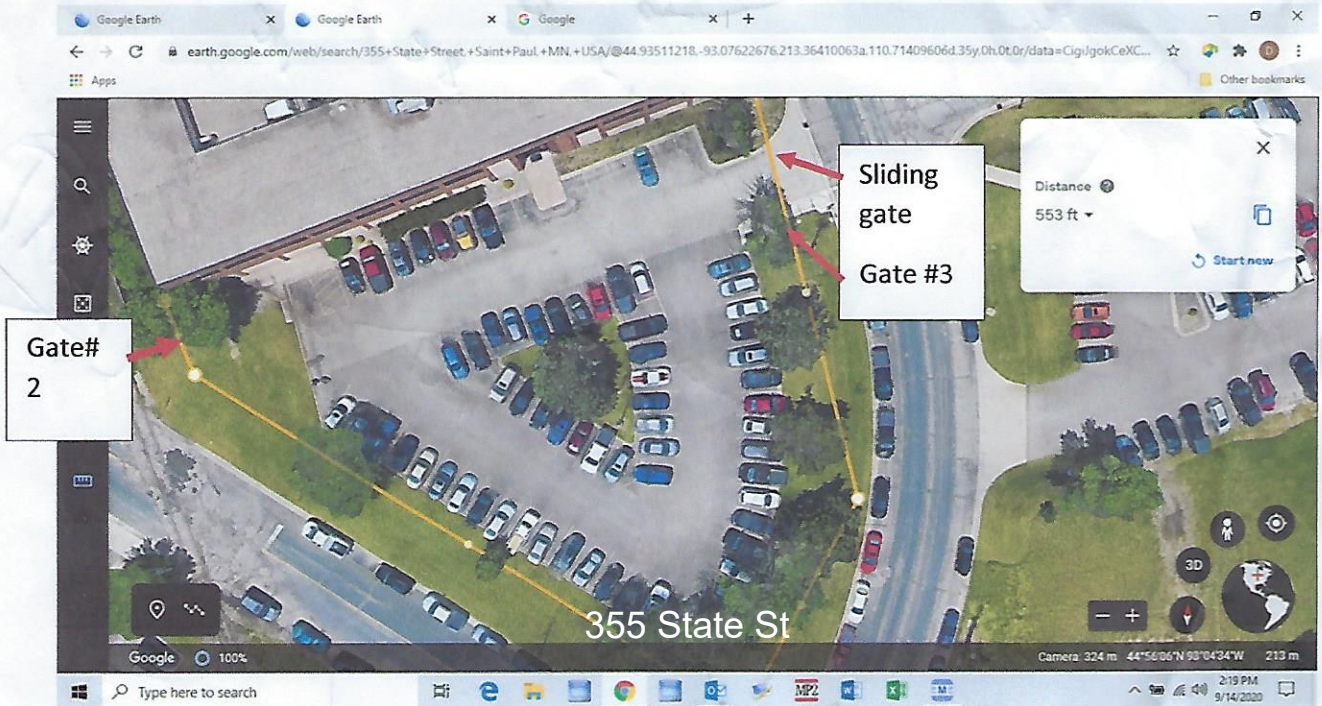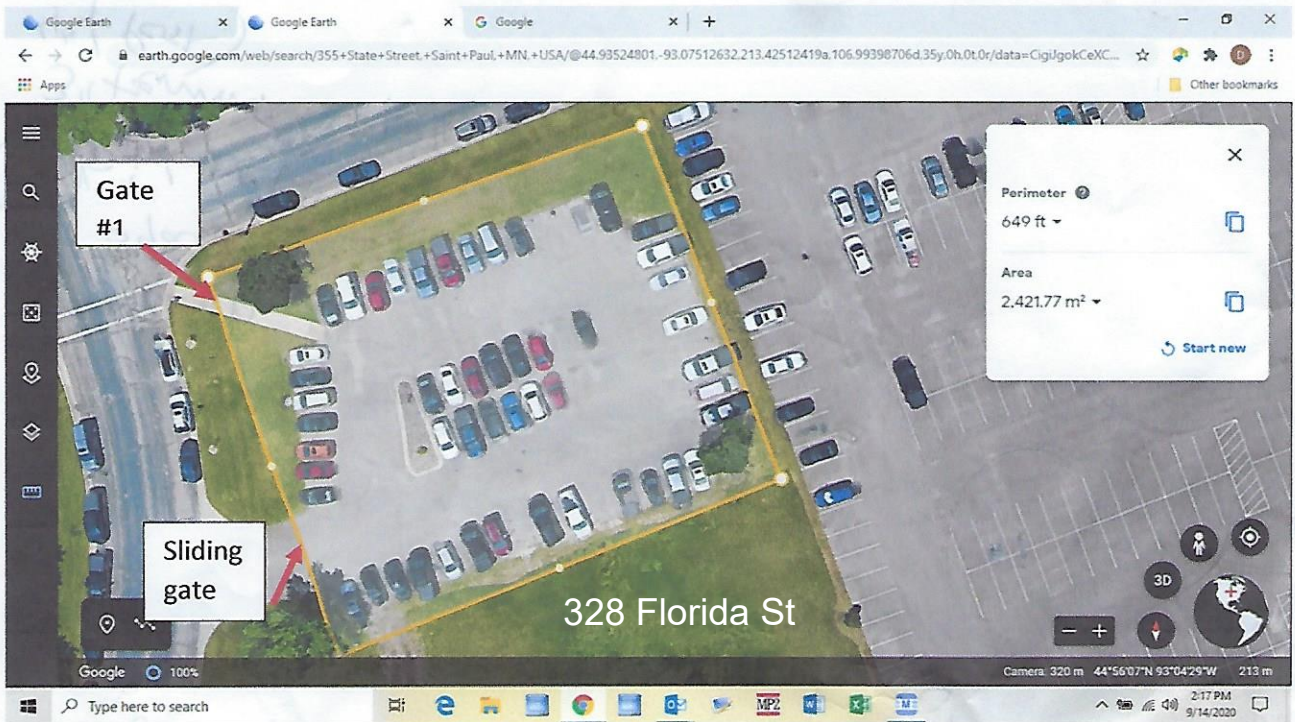



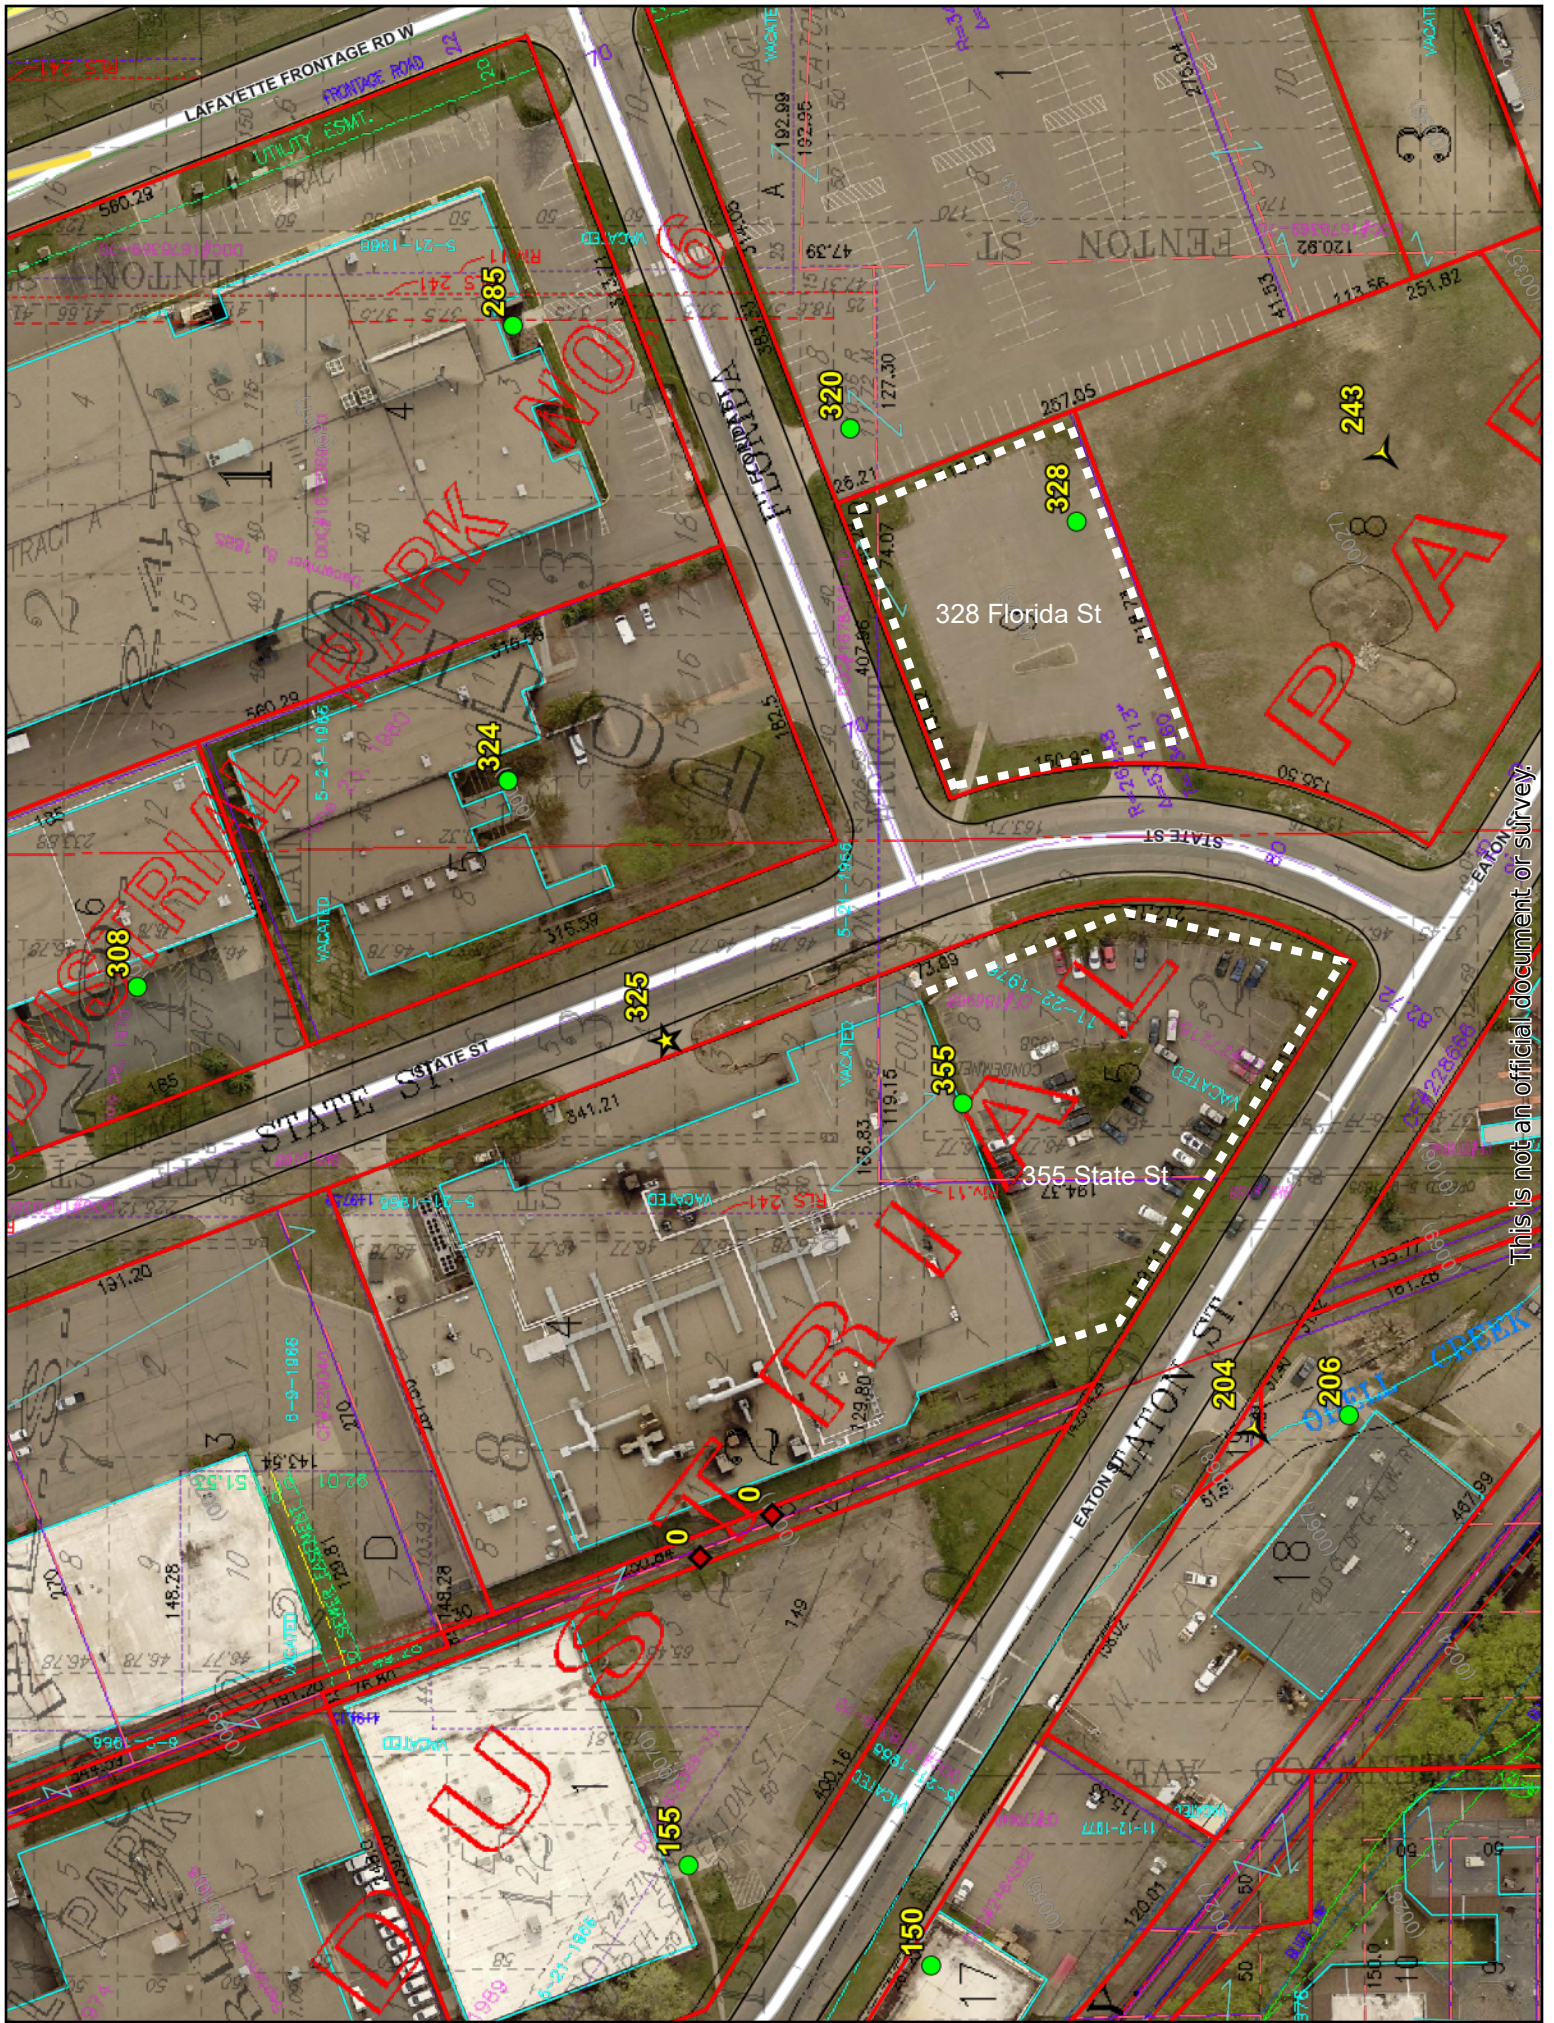

This is not an official document or survey.