
	
DESIGNED	DLK
DRAWN	TON
APPROVED	DLK
I HEREBY CERTIFY THAT THIS PLAN WAS PREPARED BY ME OR UNDER MY DIRECT SUPERVISION AND THAT I AM A DULY LICENSED PROFESSIONAL ENGINEER UNDER THE LAWS OF THE STATE OF MINNESOTA.	
Signature: _____	DAVID L. KUEBLER
Date: _____	Lic. No. 44571

PREPARED BY: TRAFFIC ENGINEERING DIVISION  
 FOR THE CITY OF ST. PAUL DEPARTMENT OF PUBLIC WORKS  
**PRIDR AVENUE BIKE LANES**  
 SUMMIT AVENUE TO PIERCE BUTLER ROUTE

PROJECT NO: T-1341  
 DRAWER: \_\_\_\_\_  
 DWG. NO. \_\_\_\_\_

STATE PROJECT NUMBER:  
 CAD NAME: Z:\traffic\DavidK\Prior\Drawings\TCExhibit.dwg  
 DATE: JANUARY 2012  
 SHEET NO. 1 of 1 SHEETS

**NOT TO SCALE**

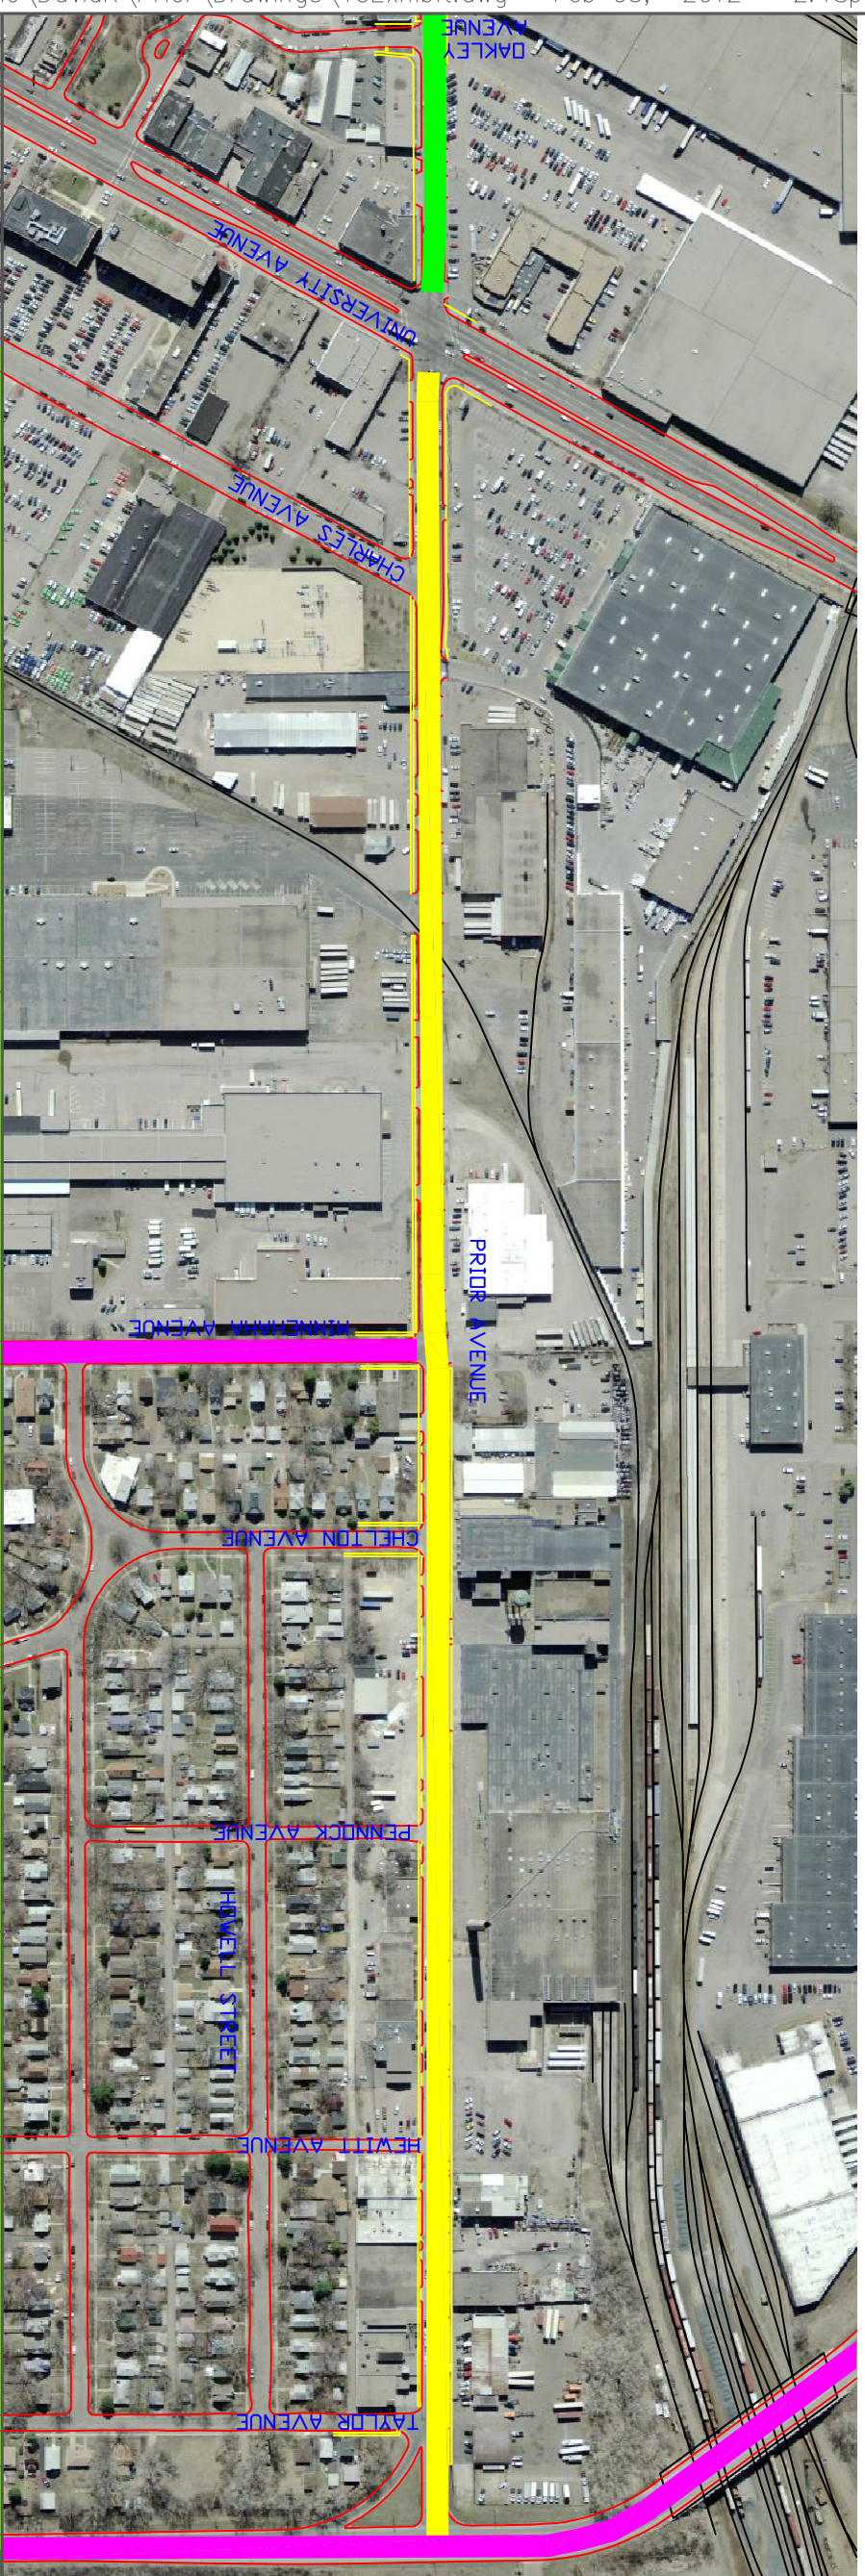

- LEGEND**
- █ BIKE LANES
  - █ SHARROWS
  - █ SIGNS ONLY
  - █ EXISTING BIKEWAY

