


Exhibit A

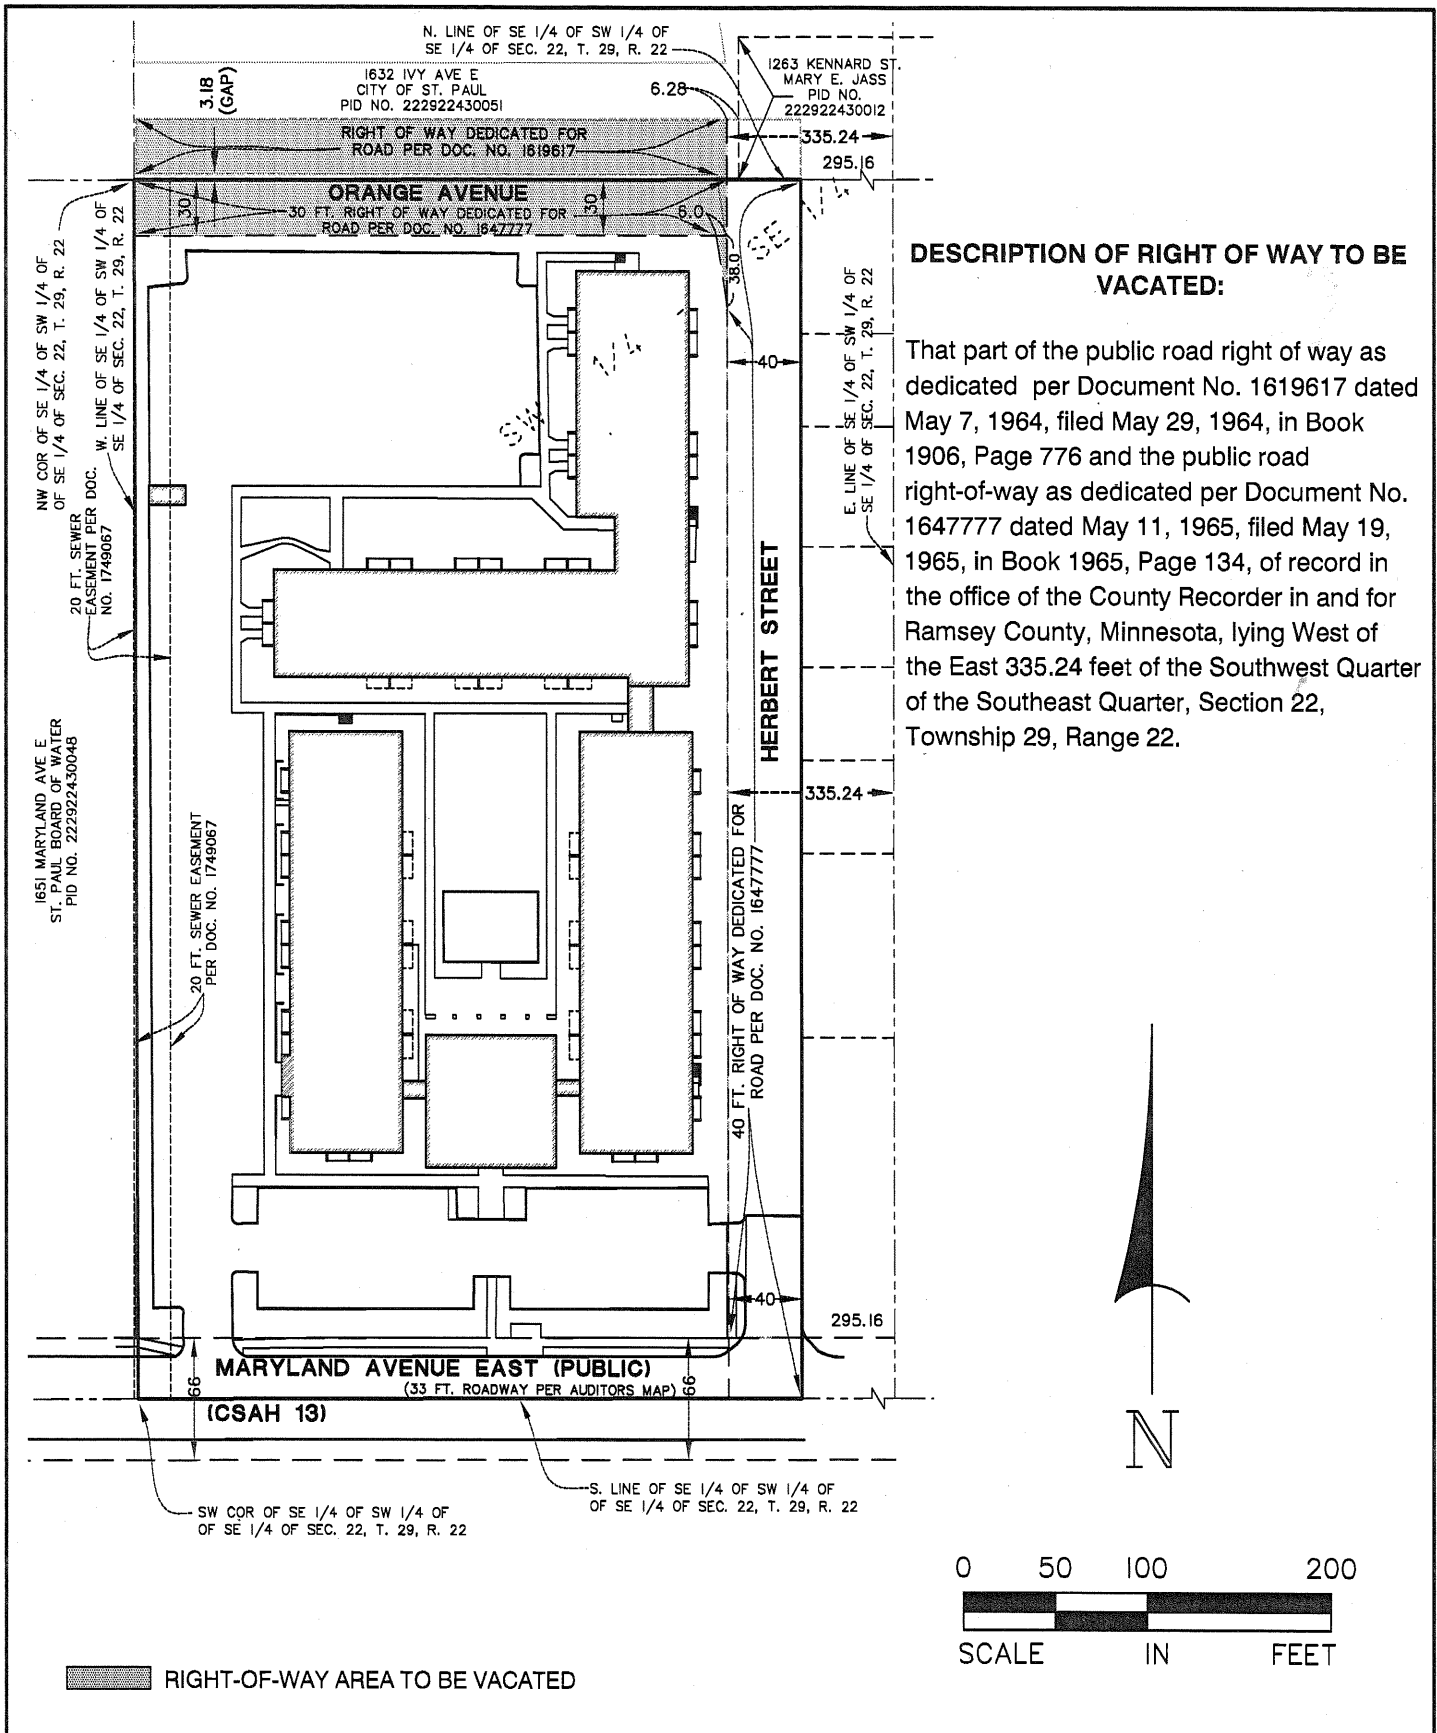

Design File: 130093alta	Checked By: GJB
Dwg Name: 130093vacate	Drawn By: GJB
Date: 02/24/14	Scale: 1"=100'

EXHIBIT
VACATION OF PUBLIC RIGHT-OF-WAY
ST. PAUL, MINNESOTA

ALLIANT
ENGINEERING, INC.

233 PARK AVE. SOUTH, SUITE 300
MINNEAPOLIS, MN 55415
PHONE (612) 758-3080
FAX (612) 758-3099