




Maywood Pl.

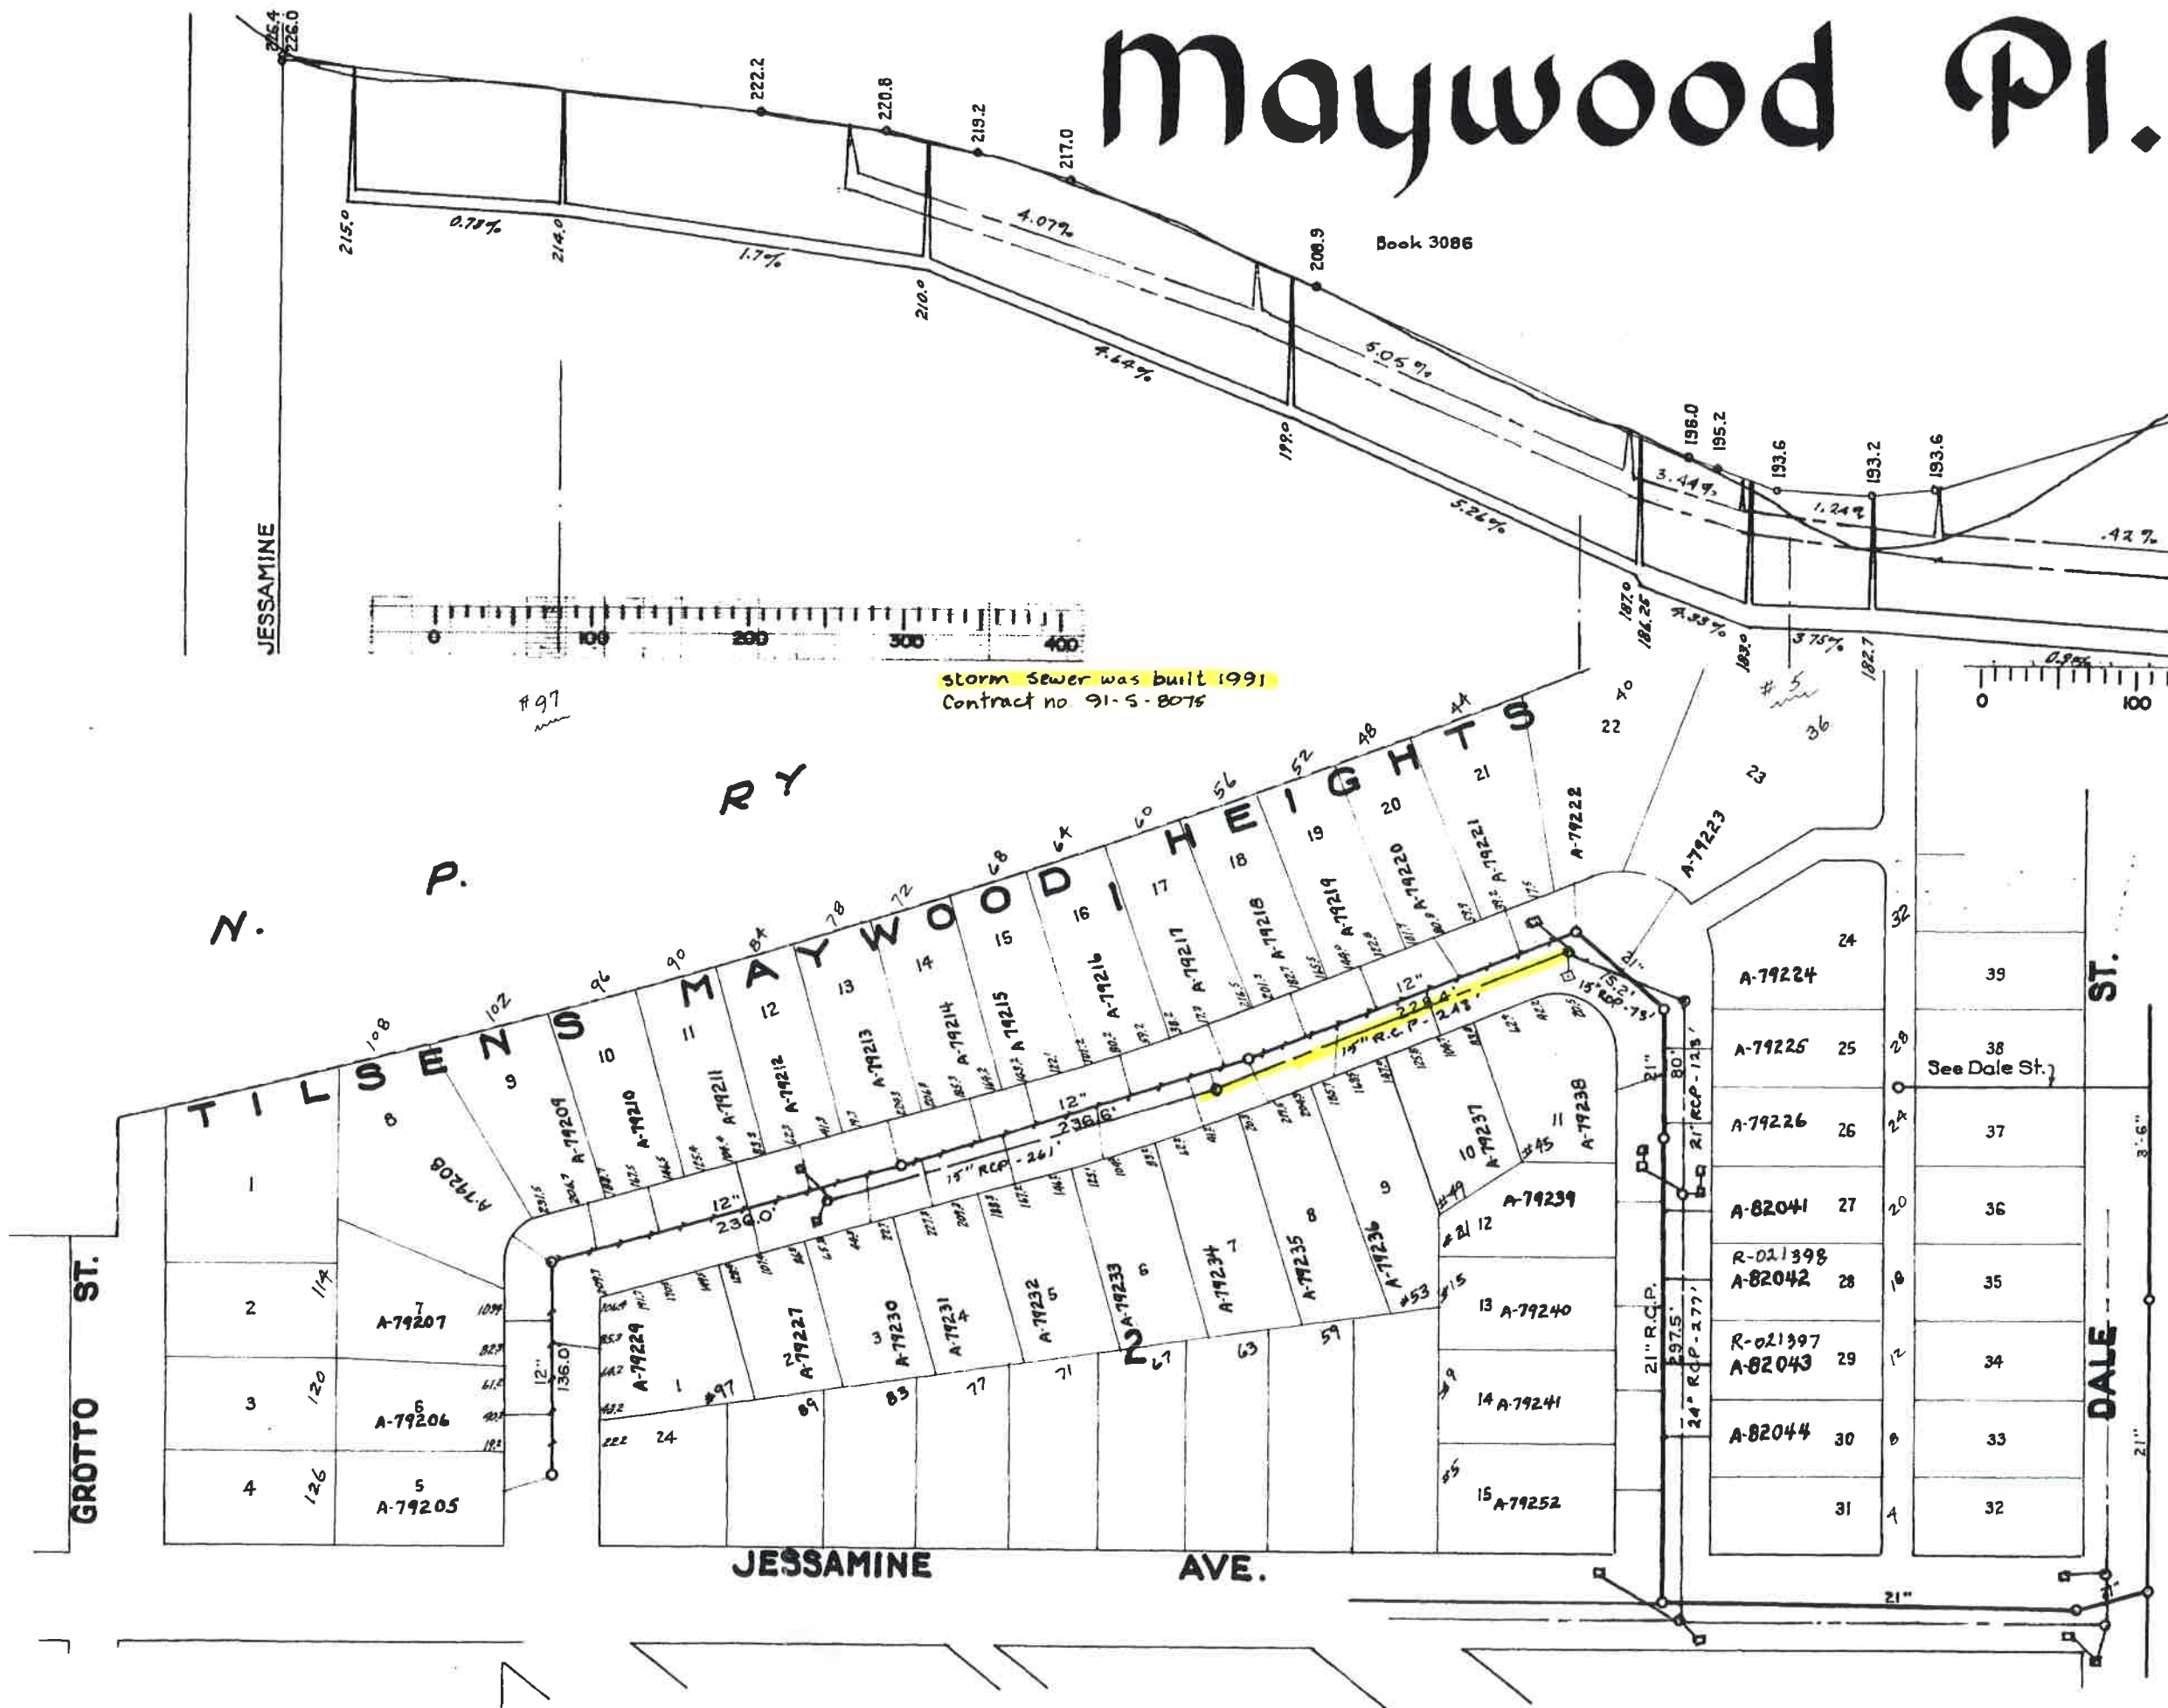


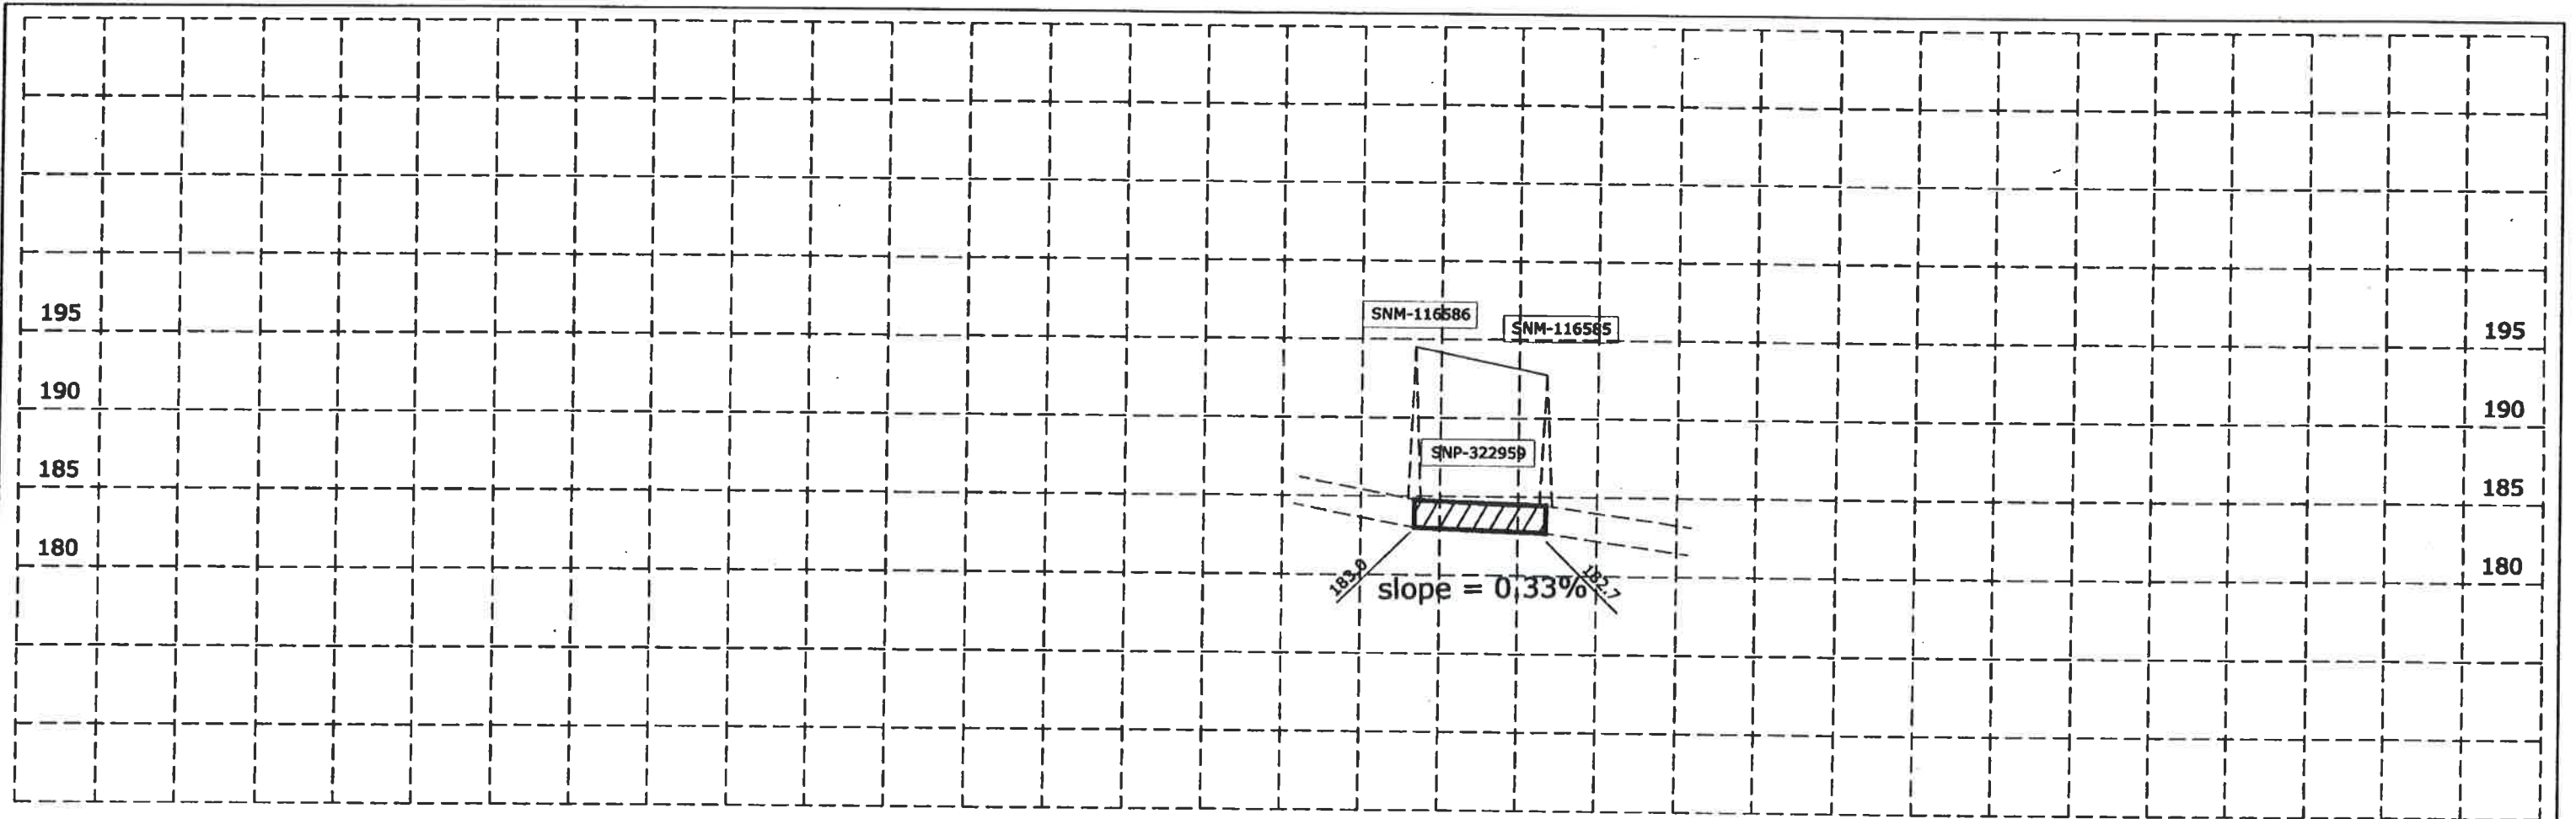

- = INSTALL PIPE LINING
- = SANITARY SEWER
- = STORM SEWER
- X = RESTORE SERVICE CONNECTION
- ▲ = IDENTIFY SEWER SERVICE BY DYE TESTING AND RESTORE SERVICE CONNECTION
- = VERIFY CONNECTION TO M.H.

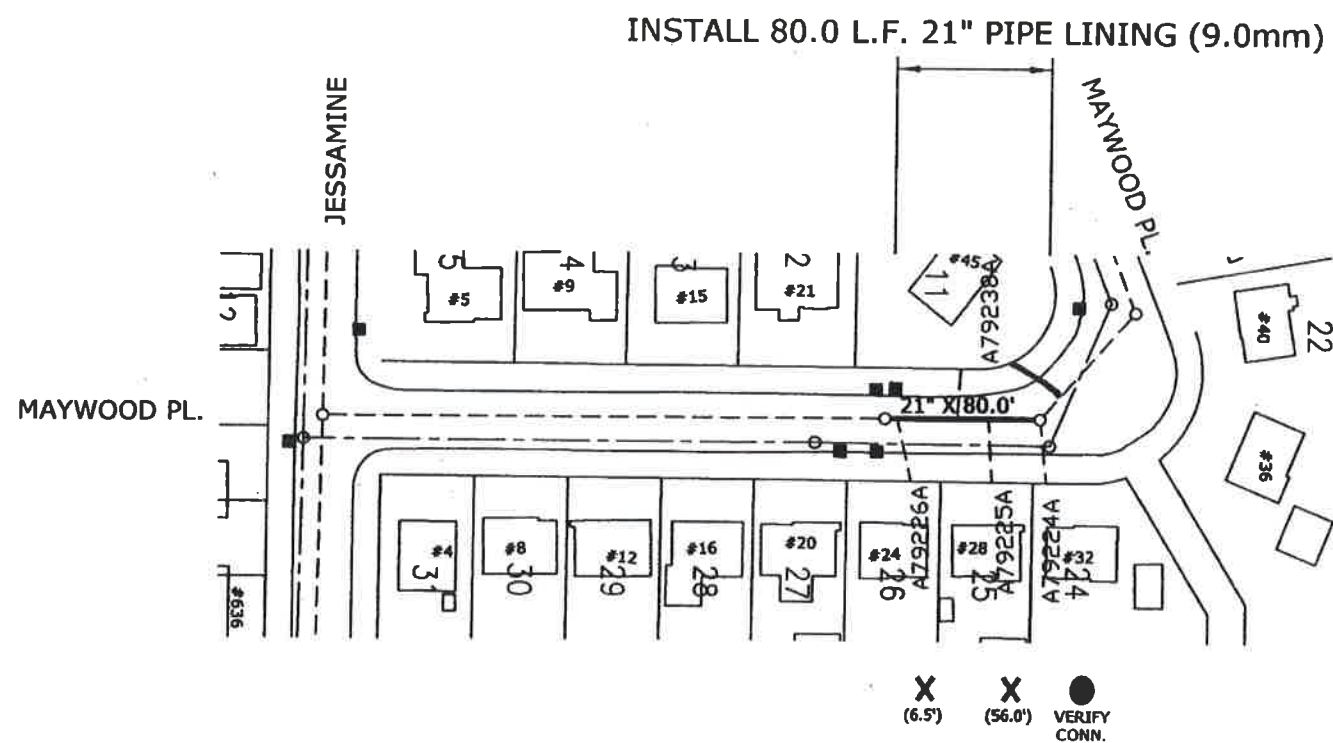

**AS
BUILT**

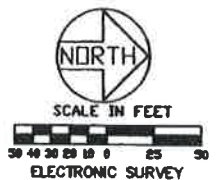

Morgan / Hague Sewer Lining
37 OF 58
13664

MAYWOOD PLACE
Jessamine to Maywood



DESIGNED	PJL
DRAWN	PJL
APPROVED	ADH

I HEREBY CERTIFY THAT THIS PLAN, SPECIFICATION OR REPORT WAS PREPARED BY ME OR UNDER MY DIRECT SUPERVISION AND THAT I AM A DULY LICENSED PROFESSIONAL ENGINEER UNDER THE LAWS OF THE STATE OF MINNESOTA

Signed: *Aaron D. Hass*
Aaron D. Hass Date: 7/6/12 Lic. No. 28424

PREPARED BY THE SEWER DESIGN DIVISION FOR THE CITY OF ST. PAUL, DEPARTMENT OF PUBLIC WORKS

MORGAN/HAGUE SEWER LINING

PROJECT: 12-S-2001	STRIP MAP NUMBER 2691
DRAWER: 10	CAD LOCATION: Z:\SEWERS\PROJECTS\2012\S-2001\MORGAN/HAGUE\#37
DWG. NO. 5481	DRAWN ON: 6/27/12 SHEET NO. 37 OF 58 SHEETS