
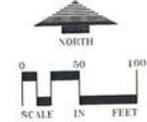


Exhibit B

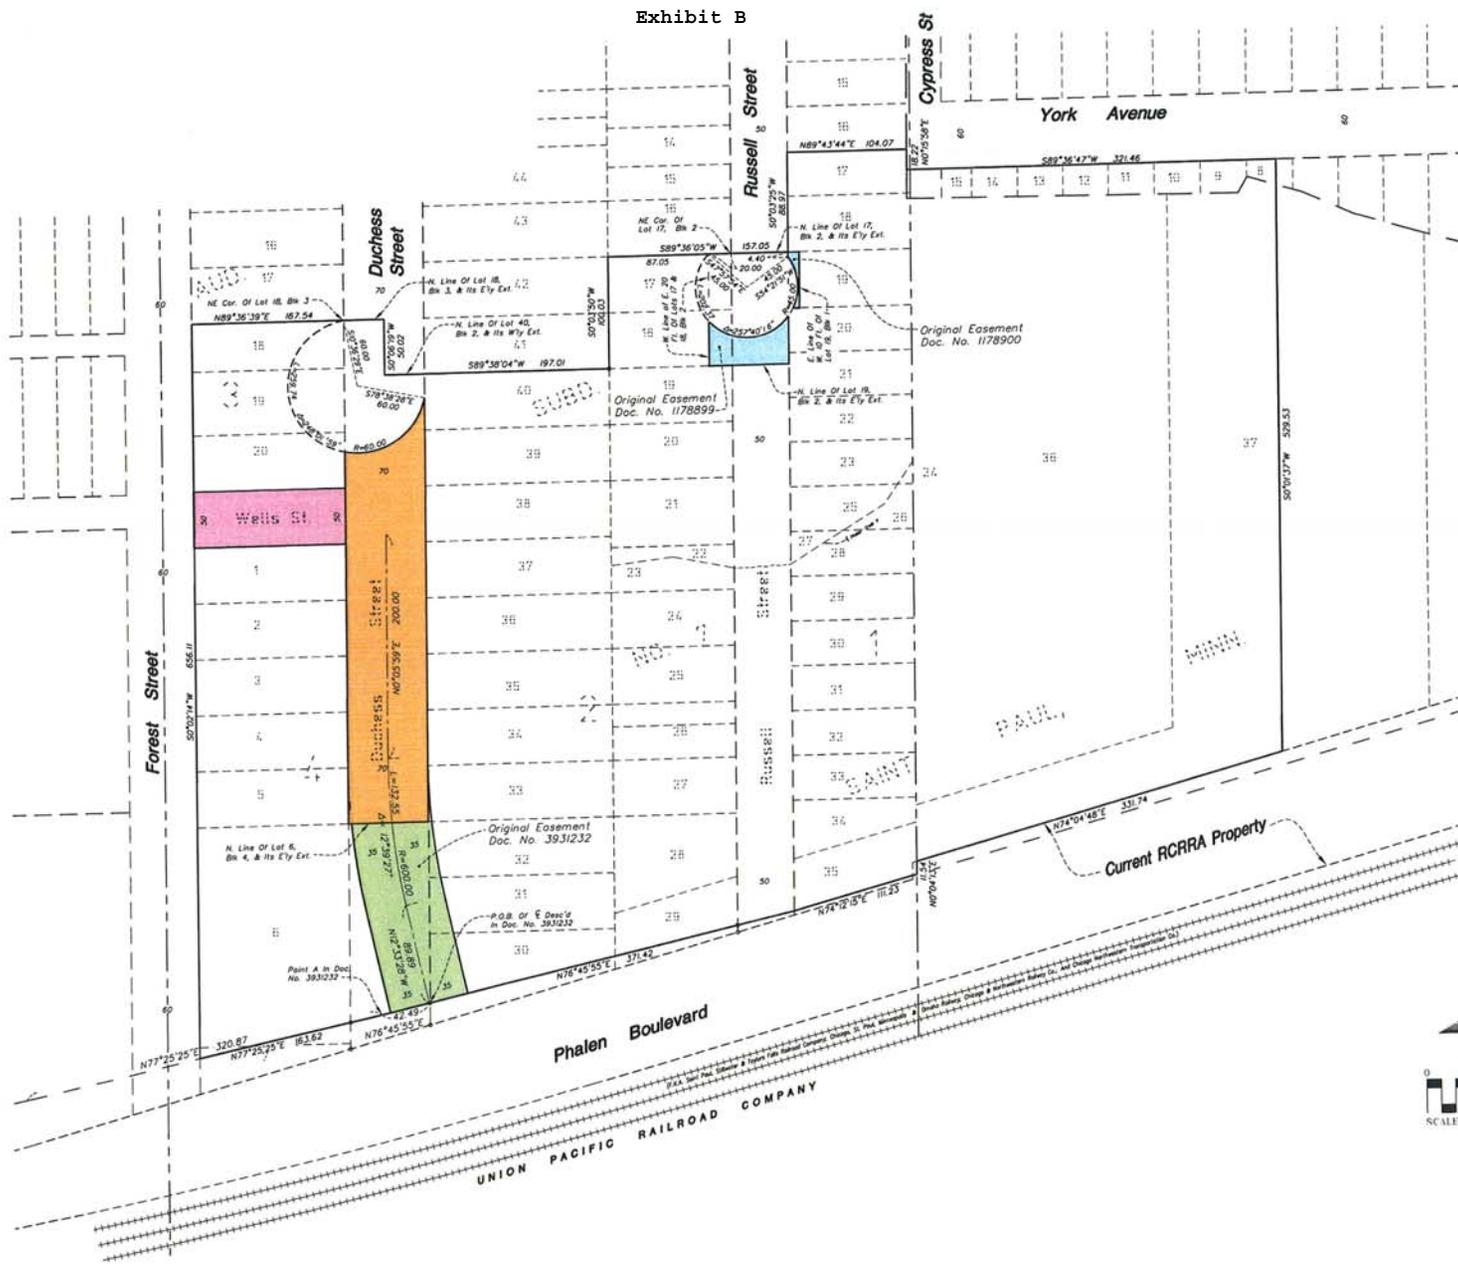

Project Name: **BEACON BLUFF**

St. Paul, Minnesota

Professional Engineer: **SAINT PAUL PORT AUTHORITY**
1900 Landmark Towers
345 St. Paul Street
St. Paul, MN 55102

Professional Services: **LOUCKS ASSOCIATES**
Planning • Civil Engineering • Land Surveying
Landscape Architecture • Environmental

7100 Franklin Lane, Suite 300
Maple Grove, MN 55127
Telephone: (763) 424-5000
www.loucks.com

See Sheet 1 of 1

Author: **SEM**

Checker: **SEM**

Project No.: **08-244**

Sheet No.: **Sheet 2 of 2**