

BLACK STACK BREWERY

PROJECT TEAM

OWNER


BLACK STACK BREWERY
755 PRIOR AVENUE
ST. PAUL, MN 55104
PHONE: 612.268.2832
CONTACTS: SCOTT JOHNSON

ARCHITECT

292 DESIGN GROUP
3533 E LAKE STREET
MINNEAPOLIS, MN 55406
PHONE: 612.787.3773
CONTACTS: BRIK K. OLSON
TOM RETTL, P.A.

MEP ENGINEERS

NEUSCHNABER & ASSOCIATES
9102 49TH AVENUE NORTH
MINNEAPOLIS, MN 55128
PHONE: 788.387.7600
CONTACTS: MICHAEL D. VORDERHEE, PE (MECHANICAL/PLUMBING)
JEFFREY A. PETER, PE (ELECTRICAL)

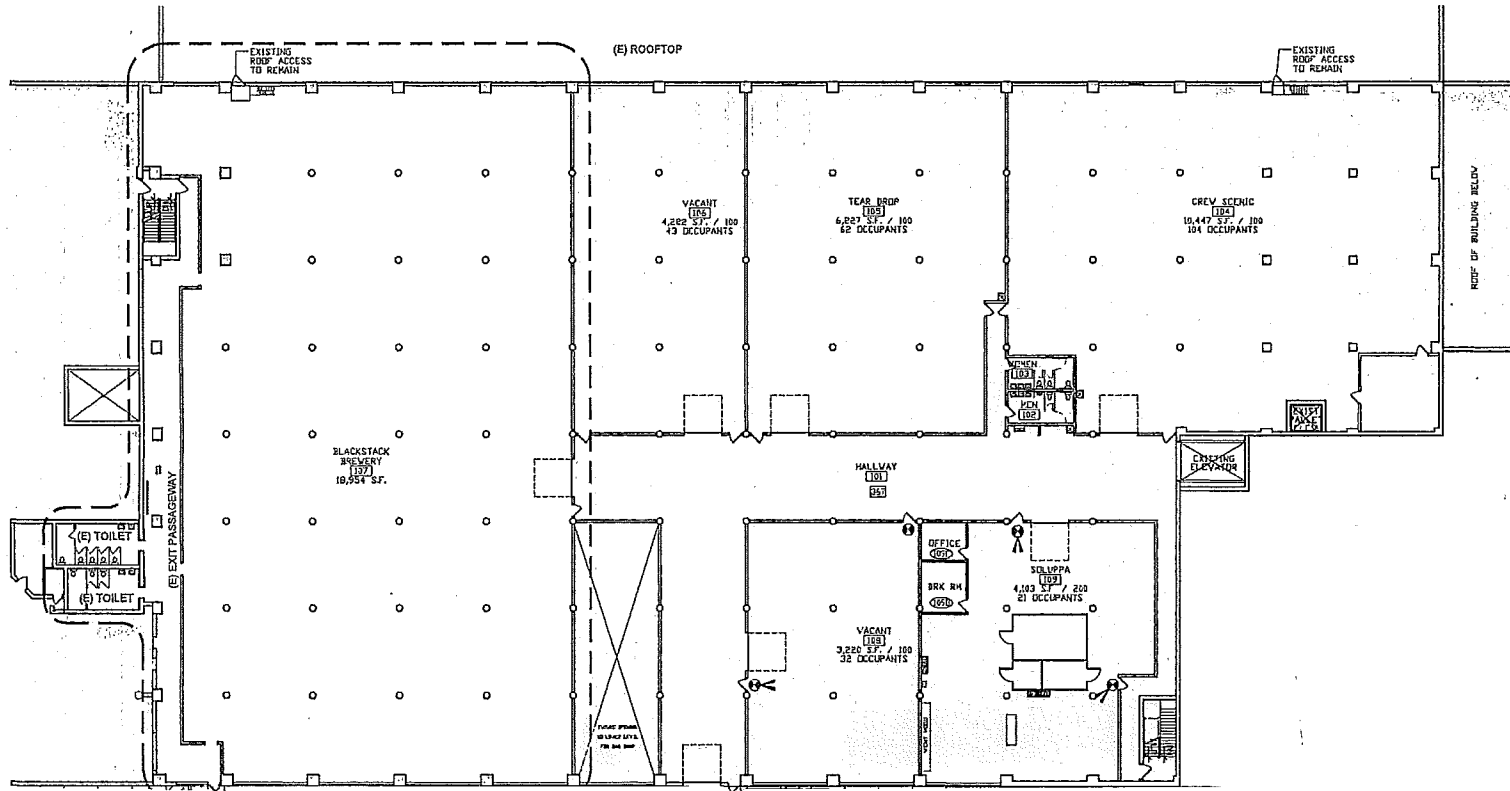

292 Design

292

I hereby certify this plan, specification or report was prepared by me or under my direct supervision and that I am a duly Licensed Architect under the laws of the state of Minnesota.

Scott Johnson
Date: 06.16.15 Reg. Lic. 44997

ORIG. ISSUE DATE: ISSUED FOR PERMIT 06.16.15
REVISIONS:

BLACK STACK BREWERY
755 PRIOR AVE
ST. PAUL, MN
FLOOR PLAN - EXISTING
150223.00

A000

© 2014 292 Design Group

