



CITY OF SAINT PAUL  
Christopher B. Coleman, Mayor

375 Jackson Street, Suite 220  
Saint Paul, Minnesota 55101-1806

Telephone: 651-266-8989  
Facsimile: 651-266-9124  
Web: www.stpaul.gov/dsi

## Sound Level Variance Application

City of Saint Paul Noise Ordinance (Chapter 293)


**Note:** A public hearing before the Saint Paul City Council is required. Application and fee must be received no fewer than forty five (45) days prior to the public hearing date that is before the requested Variance start date.

1. Organization/person seeking variance: Insituform
2. Mailing Address w/zip code: 1177 Birch Lake Blvd N, White Bear Lake, MN 55110
3. Responsible person: Patrick Hillan Title: Field Engineer
4. Event Name: Ashland-Central Sewer Lining
5. Telephone: 218-820-6717 E-Mail: phillan@insituform.com
6. Date(s) during which the variance is requested: 2-12 hour processes between April 5th and Dec 31st 2018.
7. Noise source - Time(s) of operation: 7pm to 7am  
- Time(s) of pre-event sound check: \_\_\_\_\_
8. Address or legal description of Noise source: Lining process will occur on Cretin Avenue from Randolph  
to Palace.
9. Sound level requested: 70 DBA @ 50' after 5pm.
10. Briefly describe the noise source and equipment involved: Running trucks with back up alarms, generators and  
hand held power tools.
11. Describe the steps that will be taken to minimize the noise levels: After trucks and equipment are in position  
sound will be from running trucks and critically silenced pump held to 50 DBA @ 50'.
12. State reason for seeking variance (E.g. music, announcements, construction, etc.): Per The City of St. Paul Public  
Works Dept work is to take place at night.
13. Attach site diagram showing location of noise source(s), streets, stages, tents, etc. (If there will be amplified sound, indicate location and direction that all speakers will be facing.) Multiple locations may require more than one application.
14. Return completed Application, Site Diagram, and **\$172.00 fee** to: **CITY OF SAINT PAUL**  
**DEPARTMENT OF SAFETY AND INSPECTIONS**  
**375 JACKSON STREET, SUITE 220**  
**SAINT PAUL, MN 55101-1806**


Signature of responsible person: Patrick Hillan Date: 3-6-18

**Notes**

SNP-329429 Requires:  
Night/Weekend Work  
SNP-903575 Requires:  
Night/Weekend Work

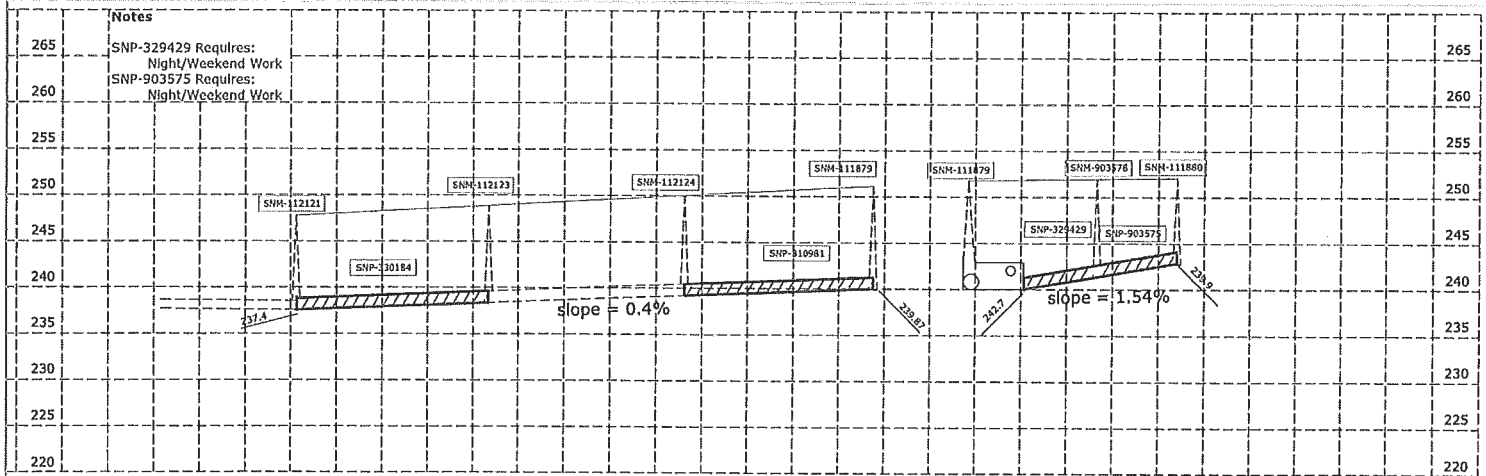

INSTALL 210.6 L.F. 15" PIPE LINING    INSTALL 205.0 L.F. 15" PIPE LINING    INSTALL 184.0 L.F. 15" PIPE LINING

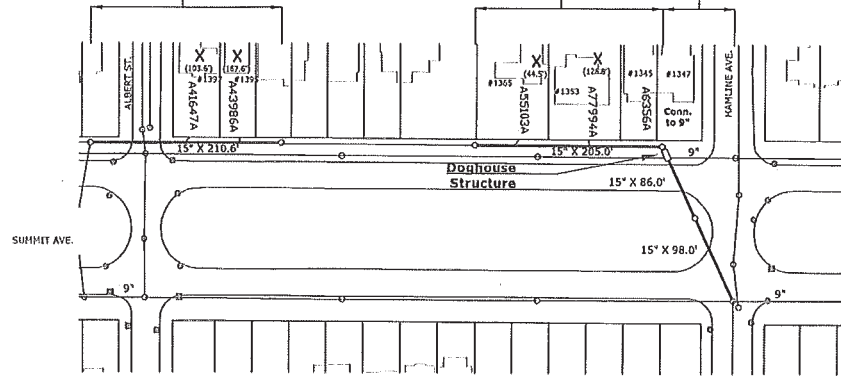

- Legend**
- = INSTALL PIPE LINING
  - - - = SANITARY SEWER
  - - - = STORM SEWER
  - X = RESTORE SERVICE CONNECTION
  - ▲ = IDENTIFY SEWER SERVICE BY FIELD INVESTIGATION
  - = VERIFY CONNECTION TO M.H.

SUMMIT AVENUE  
Albert to Hamline

DRAWN	P.A.	I HEREBY CERTIFY THAT THIS PLAN, SPECIFICATION OR REPORT WAS PREPARED BY ME OR UNDER MY DIRECT SUPERVISION AND THAT I AM A QUALIFIED PROFESSIONAL ENGINEER UNDER THE LAWS OF THE STATE OF MINNESOTA. Signed: <i>Shawn M. O'Neil</i> SHAWN M. O'NEIL      Date: 10/20/2017      Lic. No. 42402
CHECKED	L.H.	
APPROVED	S.M.O.	

PREPARED BY THE SEWER DESIGN DIVISION FOR THE CITY OF ST. PAUL, DEPARTMENT OF PUBLIC WORKS  
**ASHLAND-CENTRAL SEWER LINING**

PROJECT: 17-S-2037	STRIP MAP NUMBER: 3552
DRAWN: 10	CAD LOCATION: Z:\SEWERS\PROJECTS\2017\ASHLAND-CENTRAL
DWG. NO. 5515	DRAWN DATE: 10/20/2017    SHEET NO. 76 OF 128 SHEETS