

MINNESOTA DEPT. OF TRANSPORTATION  
CITY OF ST. PAUL  
Department of Public Works

CONSTRUCTION PLAN FOR CONCRETE CURB AND GUTTER, SIDEWALK, BITUMINOUS TRAIL, STORM SEWER

SPECIFICATIONS


THE 2020 EDITION OF THE MINNESOTA DEPARTMENT OF TRANSPORTATION "STANDARD SPECIFICATIONS FOR CONSTRUCTION" SHALL GOVERN. ALL TRAFFIC CONTROL DEVICES AND SIGNING SHALL CONFORM TO THE LATEST EDITION OF THE MMUTCD, INCLUDING THE LATEST "FIELD MANUAL FOR TEMPORARY TRAFFIC CONTROL ZONE LAYOUTS"

PLAN SHEET INDEX

SHEET NO.	DESCRIPTION
1	TITLE SHEET
2	STATEMENT OF ESTIMATED QUANTITIES
3	STANDARD PLATES, NOTES AND DETAILS
4 - 9	MNDOT ADA STANDARD PLANS
10 - 12	INTERSECTION DETAILS

THIS PLAN CONTAINS 12 SHEETS

THE SUBSURFACE UTILITY INFORMATION IN THIS PLAN IS UTILITY QUALITY D. THIS UTILITY QUALITY LEVEL WAS DETERMINED ACCORDING TO THE GUIDELINES OF CI/ASCE 38-02 ENTITLED "STANDARD GUIDELINES FOR THE COLLECTION AND DEPICTION OF EXISTING SUBSURFACE UTILITY DATA."

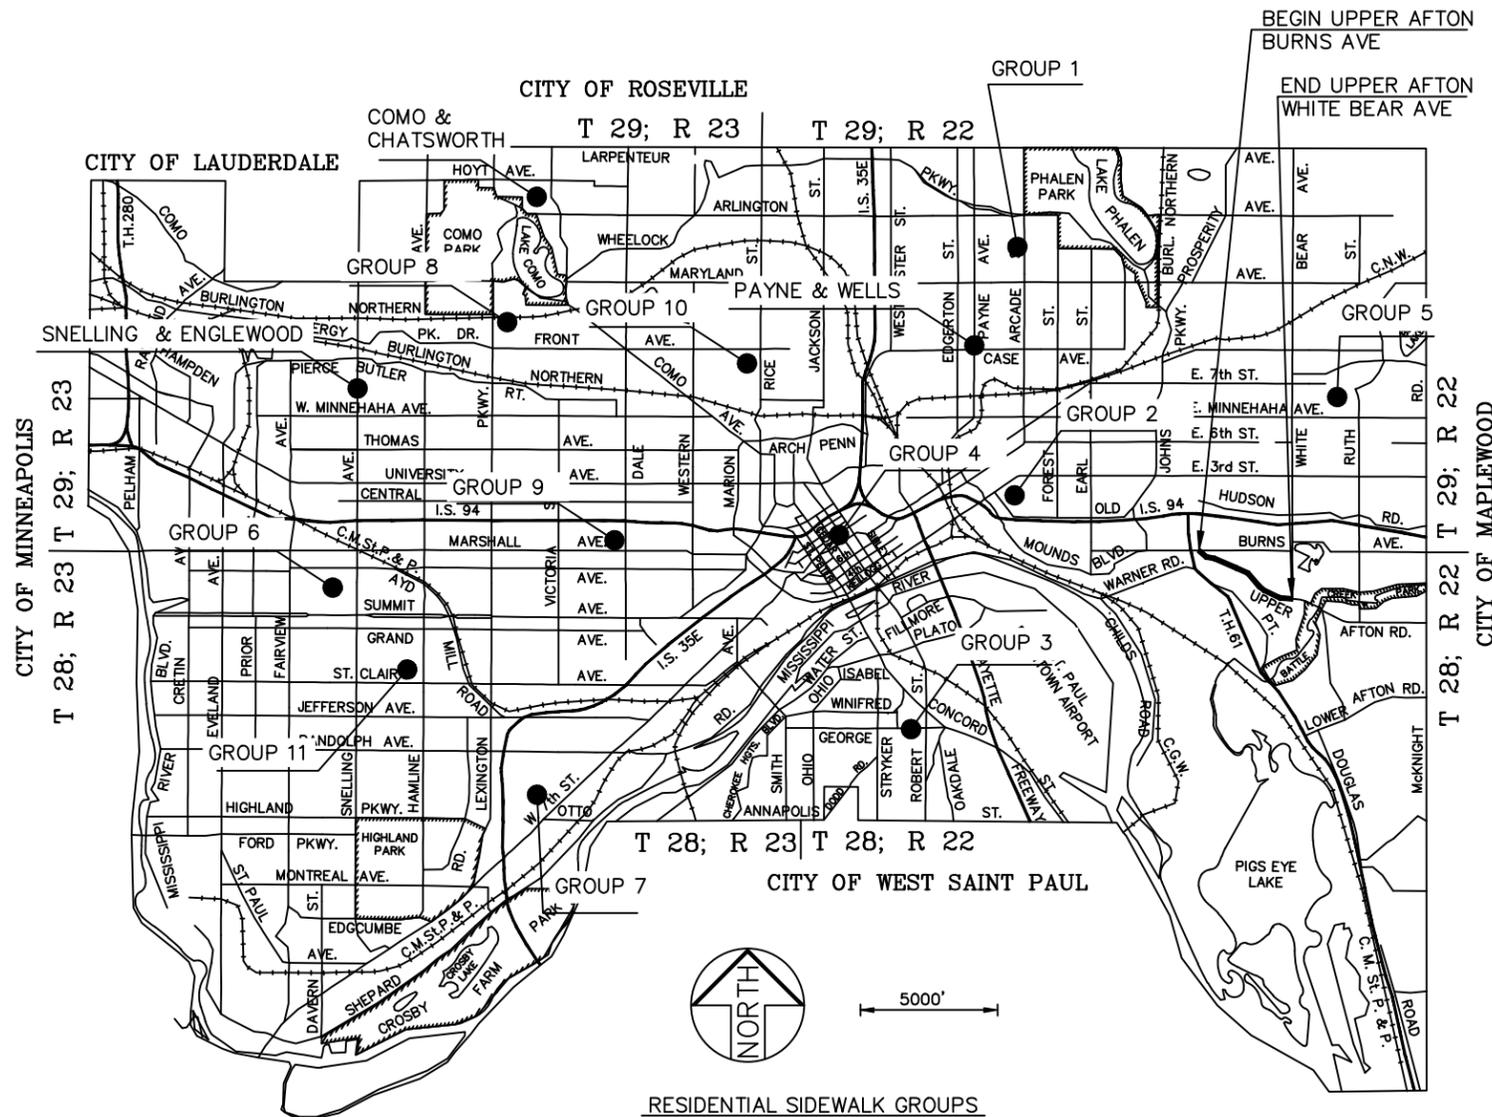

RESIDENTIAL SIDEWALK GROUPS

- |  |   |   |
|--|---|---|
| <p>Group 1 PAYNE-PHALEN<br/>Ivy Ave. - Payne to Greenbrier<br/>Payne Ave. - Magnolia to Jessamine<br/>York Ave. - Burr to Jessie</p>   | <p>Group 4 DOWNTOWN<br/>10th and Cedar<br/>Park St. - Sherburne to Como</p>   | <p>Group 8 COMO<br/>Nevada - Milton to Victoria<br/>Nebraska - Milton to Victoria<br/>Hoyt - Oxford to Chatsworth<br/>Idaho - Lexington to Oxford</p> |
| <p>Group 2 DAYTON'S BLUFF<br/>5th St. - Maria to Bates<br/>5th St. - Maple to Hope<br/>Earl St. - Euclid to Conway<br/>6th St. - Earl to Hancock</p>   | <p>Group 5 CONWAY<br/>4th St. - Pederson to Mcknight</p>  | <p>Group 9 SUMMIT-UNIVERSITY<br/>Grand - St. Albans to Dale<br/>Dale - Grand to Summit</p>  |
| <p>Group 3 WESTSIDE<br/>Winifred Ped. Bridge and Infill<br/>Robie St. - Bellows to Bidwell<br/>George St. - Bellows to Bidwell<br/>Bidwell Ave. - Robie to George<br/>Winslow - Robie to George<br/>Elizabeth St. - Humboldt to Gorman</p> | <p>Group 6 UNION PARK<br/>Portland - Hamline to Ayd Mill<br/>Portland - Ayd Mill to Lexington<br/>Laurel - W. of Lexington<br/>Territorial - Eustis to Cromwell</p> | <p>Group 10 S. OF MARYLAND<br/>Geranium - Abel to Jackson<br/>Jessamine - Sylvan to Abell</p>   |
|  | <p>Group 7 WEST 7TH<br/>Armstrong - Osceola to Drake<br/>Randolph - View to Bay<br/>Canton - Otto to Scheffer</p>   | <p>Group 11 MAC-GROVE<br/>Sargent - Saratoga to Pascal<br/>Sargent - Pascal to Albert<br/>Albert - Goodrich to Lincoln</p>                            |

I HEREBY CERTIFY THAT THIS PLAN WAS PREPARED BY ME OR UNDER MY DIRECT SUPERVISION AND THAT I AM A DULY LICENSED PROFESSIONAL ENGINEER UNDER THE LAWS OF THE STATE OF MINNESOTA

Print Name: JARY LEE Lic. No. 54799

Signature: *Jary Lee* Date: 3/18/2022

APPROVED: Nick Peterson Mar 29, 2022  
SAINT PAUL DIVISION MANAGER, STREET ENGINEERING

APPROVED: Paul Kurtz Mar 29, 2022  
SAINT PAUL CITY ENGINEER

APPROVED: *Nick Peterson* 04/05/2022  
RAMSEY COUNTY ENGINEER

\\Teal\cad\Sidewalk Construction\Annual Construction Contracts\2022 Sidewalks\Plans and Specs\DWG\01 Title.dwg Mar 16, 2022 - 1:00pm

DESIGNED	JL
DRAWN	JL
APPROVED	JL

PREPARED BY STREET ENGINEERING DIVISION FOR THE CITY OF ST. PAUL, DEPARTMENT OF PUBLIC WORKS

2022 CITYWIDE SIDEWALK

PROJECT: 22-M-0700	STATE AID PROJECT NUMBER:
DRAWER: 12	CAD NAME: TITLE SHEET
DWG. NO. 1250	DATE: 3/14/2022 SHEET NO. 1 OF 12 SHEETS

