


1

Exterior Patio Plan: Future



1/4" = 1' - 0"

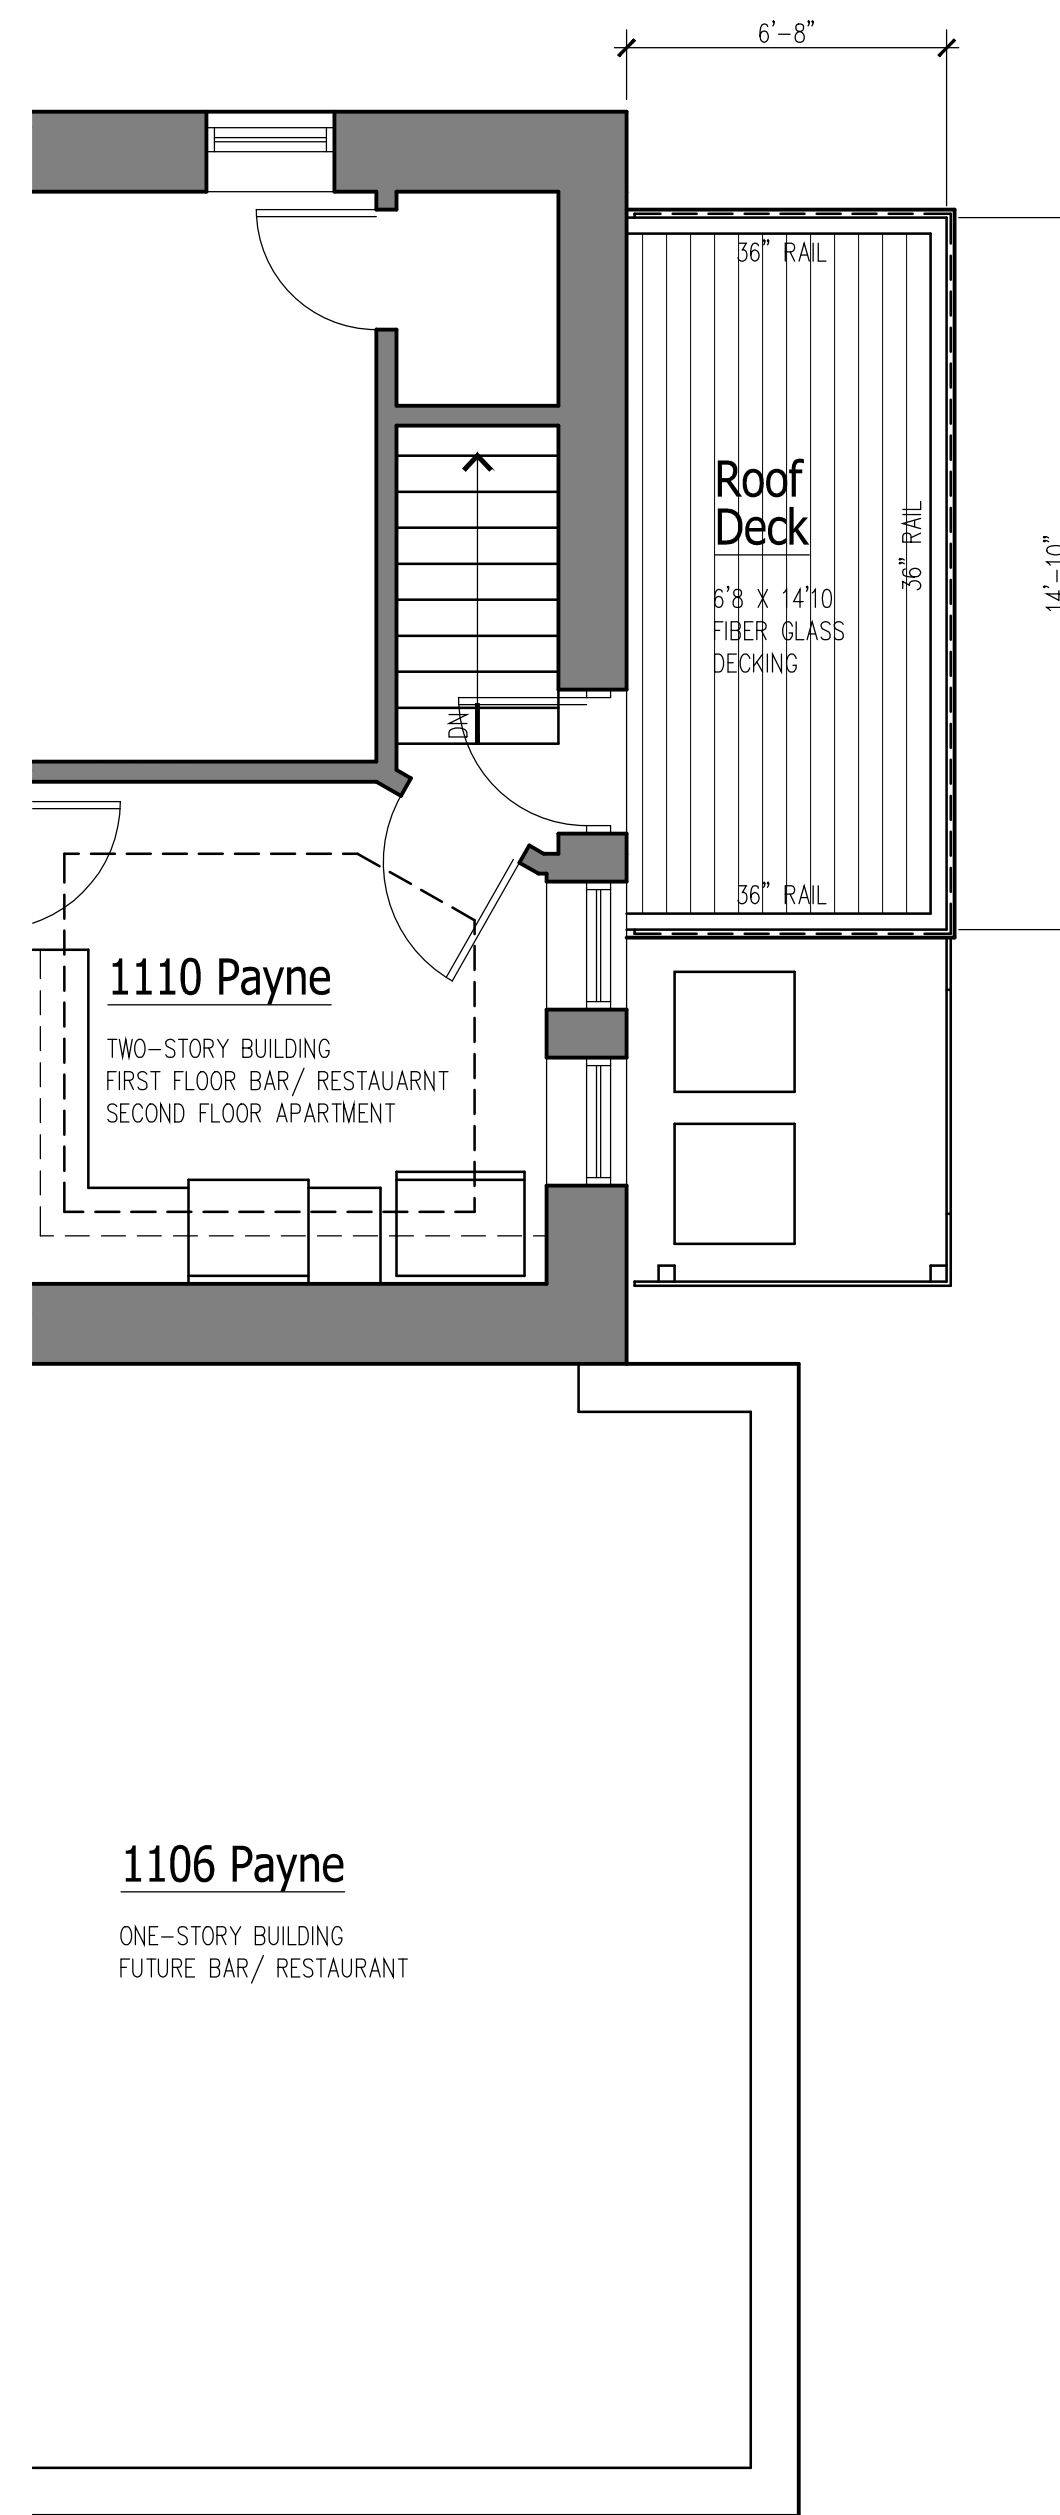

2

Trash Enclosure Roof Plan

1/4" = 1' - 0"

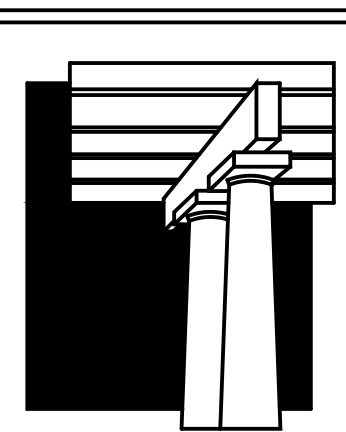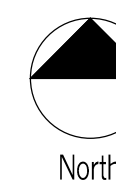

ARCHOS
ARCHITECTURE
& DESIGN, P.A.

TEL 651.489.3529
CELL 651.245.8401
MIKEECKARDT@COMCAST.NET

1039 NEBRASKA AVE. WEST
ST. PAUL, MINNESOTA
55117

MICHAEL J. ECKARDT,
OWNER/ARCHITECT

2019

COPYRIGHT © 2019
THESE DOCUMENTS ARE INSTRUMENTS
OF SERVICE PROTECTED BY U.S.
COPYRIGHT LAW AND REMAIN THE
PROPERTY OF THE ARCHITECT. PUBLISH
OR USE THEM ONLY WITH THE
ARCHITECT'S WRITTEN APPROVAL. THE
DESIGN AND THESE DRAWINGS ARE TO
BE USED FOR THIS PROJECT AND SITE.
UNAUTHORIZED USE OR REPRODUCTION
OF THIS DESIGN, DETAILS OR PLAN
AND SPECIFICATION IS PROHIBITED.

REGISTRATION:
I HEREBY CERTIFY THAT THIS PLAN,
SPECIFICATION, OR REPORT WAS
PREPARED BY ME OR UNDER DIRECT
SUPERVISION AND AM A DULY
REGISTERED ARCHITECT UNDER THE
LAWS OF THE STATE OF MINNESOTA.

REGISTRATION NUMBER:

MICHAEL J. ECKARDT, 21243

REVISED
CONSTRUCTION SET:
05-21-2019

1110 PAYNE WINE BAR
STOREFRONT TENANT REMODEL

JON OUILMAN
297 IRVING AVENUE
ST. PAUL, MN 55105

SHEET:
A4.1