



CITY OF SAINT PAUL
Christopher B. Coleman, Mayor

375 Jackson Street, Suite 220
Saint Paul, Minnesota 55101-1806

Telephone: 651-266-8989
Facsimile: 651-266-9124
Web: www.stpaul.gov/dsi



Sound Level Variance Application

City of Saint Paul Noise Ordinance (Chapter 293)

Note: A public hearing before the Saint Paul City Council is required. Application and fee must be received no fewer than forty five (45) days prior to the public hearing date that is before the requested Variance start date.

1. Organization/person seeking variance: Insituform
2. Mailing Address w/zip code: 1177 Birch Lake Blvd N, White Bear Lake, MN 55110
3. Responsible person: Patrick Hillan Title: Field Engineer
4. Event Name: Ashland-Central Sewer Lining
5. Telephone: 218-820-6717 E-Mail: phillan@insituform.com
6. Date(s) during which the variance is requested: 2-12 hour processes between April 5th and Dec 31st 2018.
7. Noise source - Time(s) of operation: 7pm to 7am
- Time(s) of pre-event sound check: _____
8. Address or legal description of Noise source: Lining process will occur on Grand Avenue from Fairview to Wheeler.
9. Sound level requested: 70 DBA @ 50' after 5pm.
10. Briefly describe the noise source and equipment involved: Running trucks with back up alarms, generators and hand held power tools.
11. Describe the steps that will be taken to minimize the noise levels: After trucks and equipment are in position sound will be from running trucks and critically silenced pump held to 50 DBA @ 50'.
12. State reason for seeking variance (E.g. music, announcements, construction, etc.): Per The City of St. Paul Public Works Dept work is to take place at night.
13. Attach site diagram showing location of noise source(s), streets, stages, tents, etc. (If there will be amplified sound, indicate location and direction that all speakers will be facing.) Multiple locations may require more than one application.
14. Return completed Application, Site Diagram, and **\$172.00 fee** to: **CITY OF SAINT PAUL
DEPARTMENT OF SAFETY AND INSPECTIONS
375 JACKSON STREET, SUITE 220
SAINT PAUL, MN 55101-1806**

Signature of responsible person: Patrick Hillan Date: 3-6-18

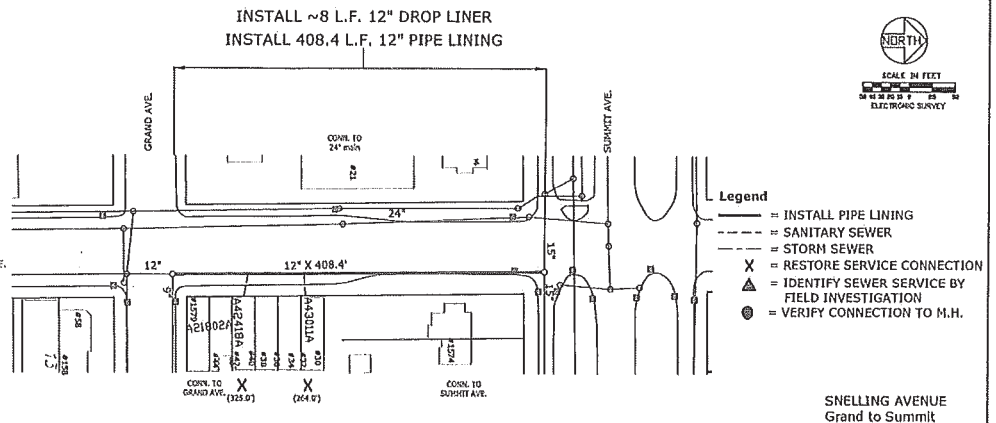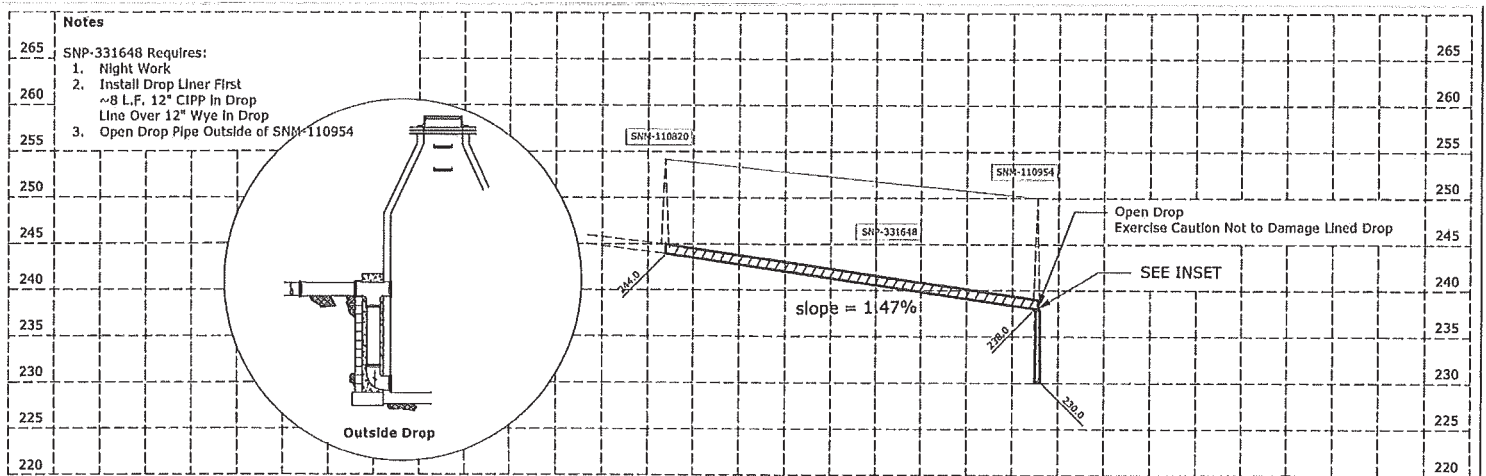

DRAWN	P.J.	I HEREBY CERTIFY THAT THIS PLAN, SPECIFICATION OR REPORT WAS PREPARED BY ME OR UNDER MY DIRECT SUPERVISION AND THAT I AM A DULY LICENSED PROFESSIONAL ENGINEER UNDER THE LAWS OF THE STATE OF MINNESOTA
CHECKED	L.M.	Signature: <i>Shawn M. O'Keefe</i>
APPROVED	S.M.O.	Signature: <i>Shawn M. O'Keefe</i> Date: 10/20/2017 Lic. No. 42402

PREPARED BY THE SEWER DESIGN DIVISION FOR THE CITY OF ST. PAUL, DEPARTMENT OF PUBLIC WORKS

ASHLAND-CENTRAL SEWER LINING

PROJECT: 17-S-2037	STEP MAP NUMBER: 3483
DRAWN: 10	LOCATION: Z:\SEWERS\PROJECTS\2017\ASHLAND-CENTRAL
DWG. NO. 5515	DRAWN ON: 10/20/2017 SHEET NO. 34 OF 128 SHEETS