



929 Seventh St W

↑
NORTH STS
SITE PLAN.

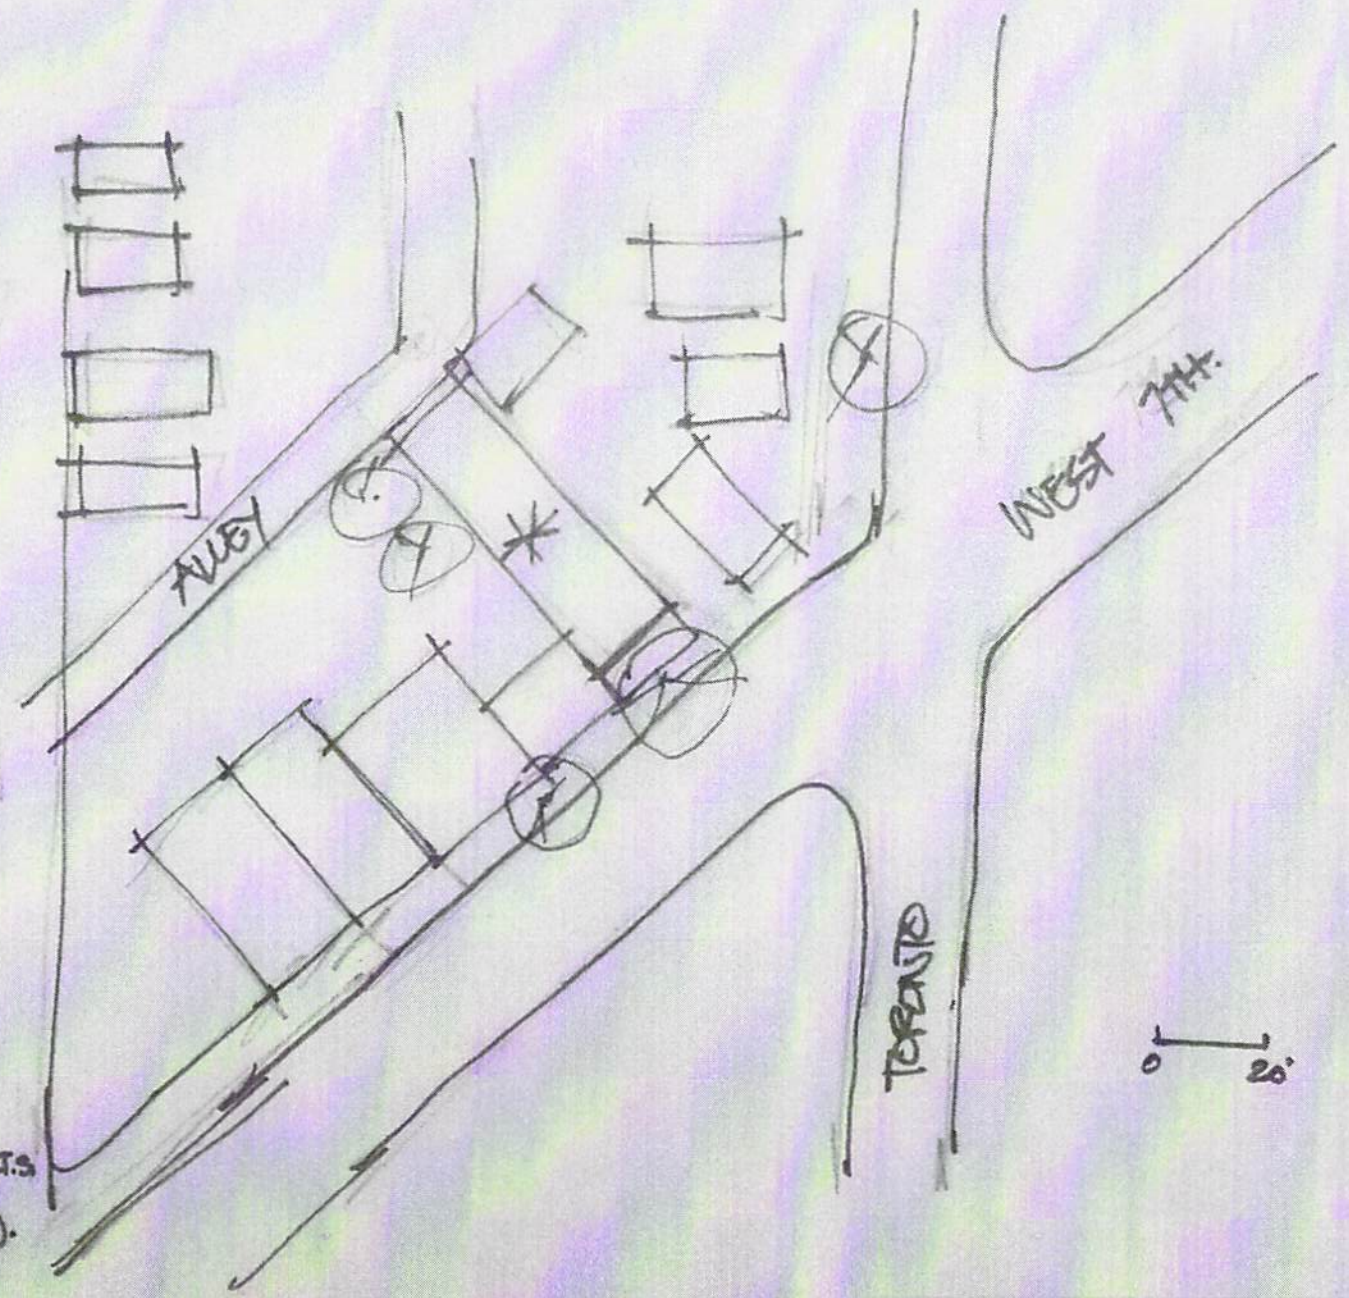


0 20'

ARCHITECT: STEPHANIE ALSTEAD) BWR
AIA, LEED AP BD+C

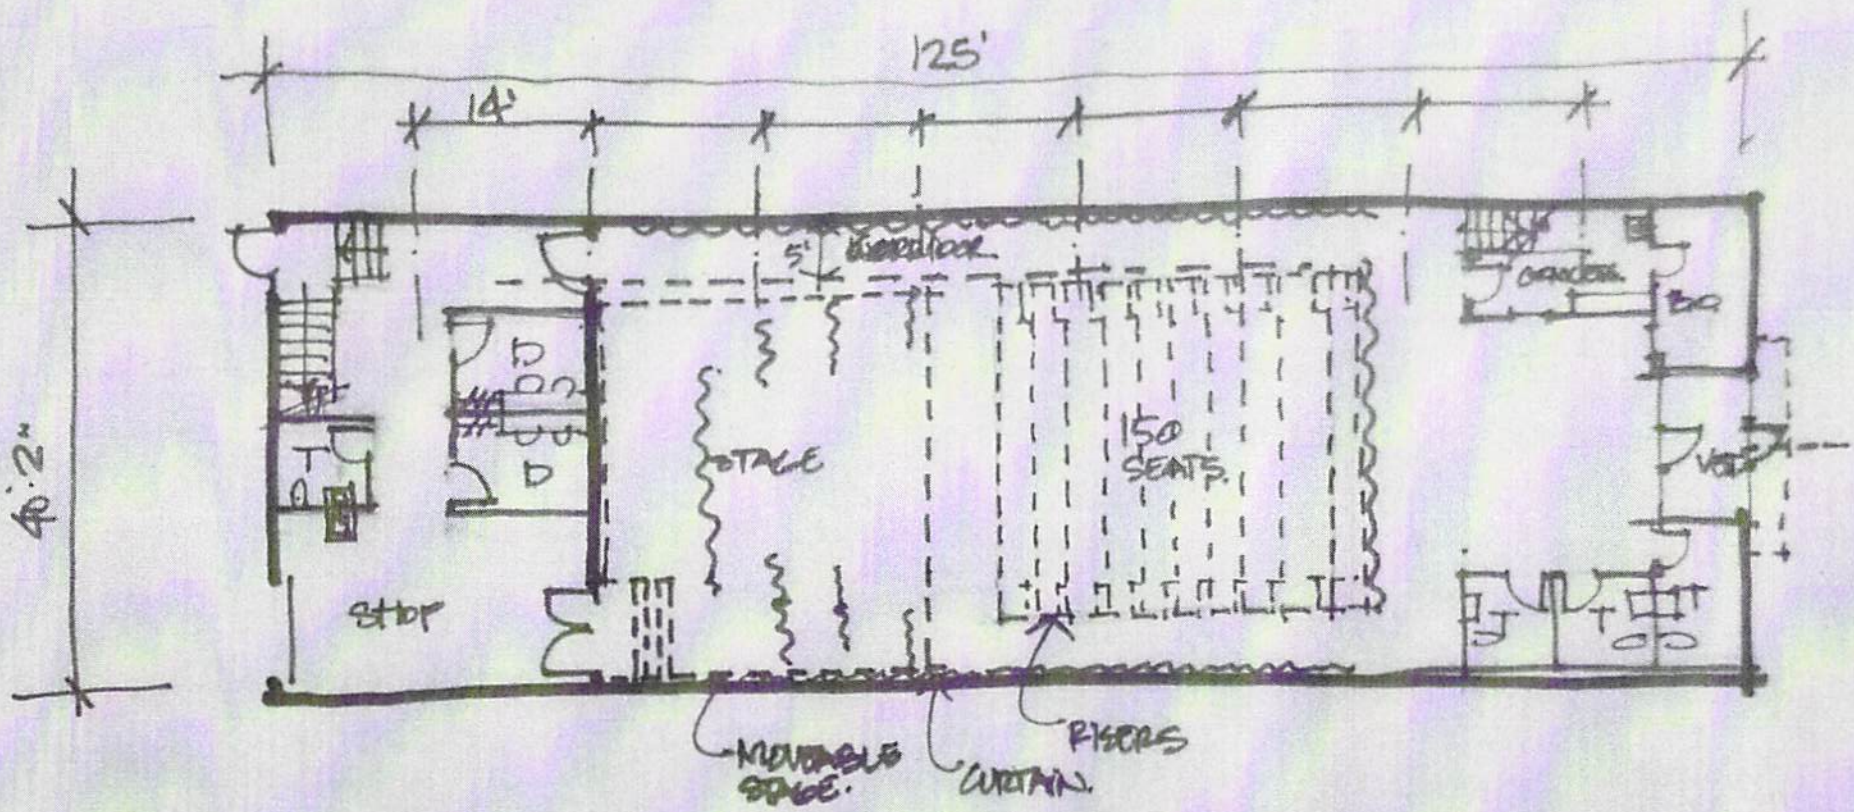

FIRST FLOOR
116'-0" x 125'-0"

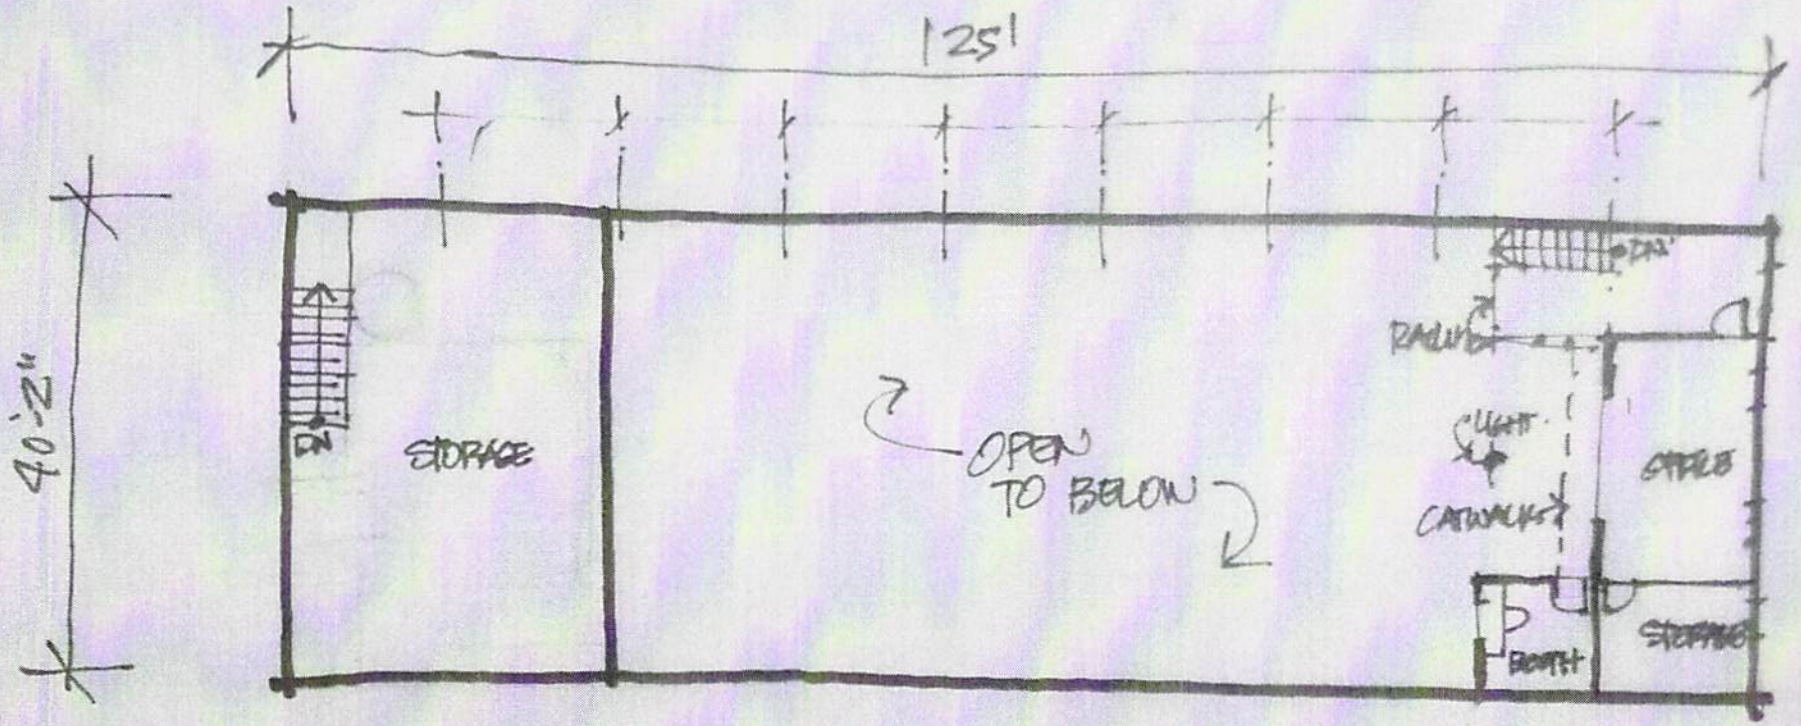

SECOND FLOOR
1/16" = 1'-0"

← NORTH.