


MUCCI'S


ITALIAN

786 Randolph Avenue
Saint Paul, Minnesota
55102
612-951-6594 Tim Niver Owner
651-330-2243 Christy River, Manager


Proposed addition and outdoor dining
Install a 1,000 sq. ft. outdoor paved area
including a covered wood pergola and
landscaped rain garden
Construct a new handicapped accessible
toilet, a new additional stair to the
basement and a seasonal outdoor service
station

Concept Landscape Plan

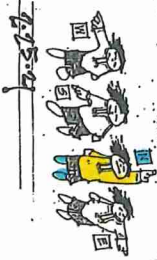

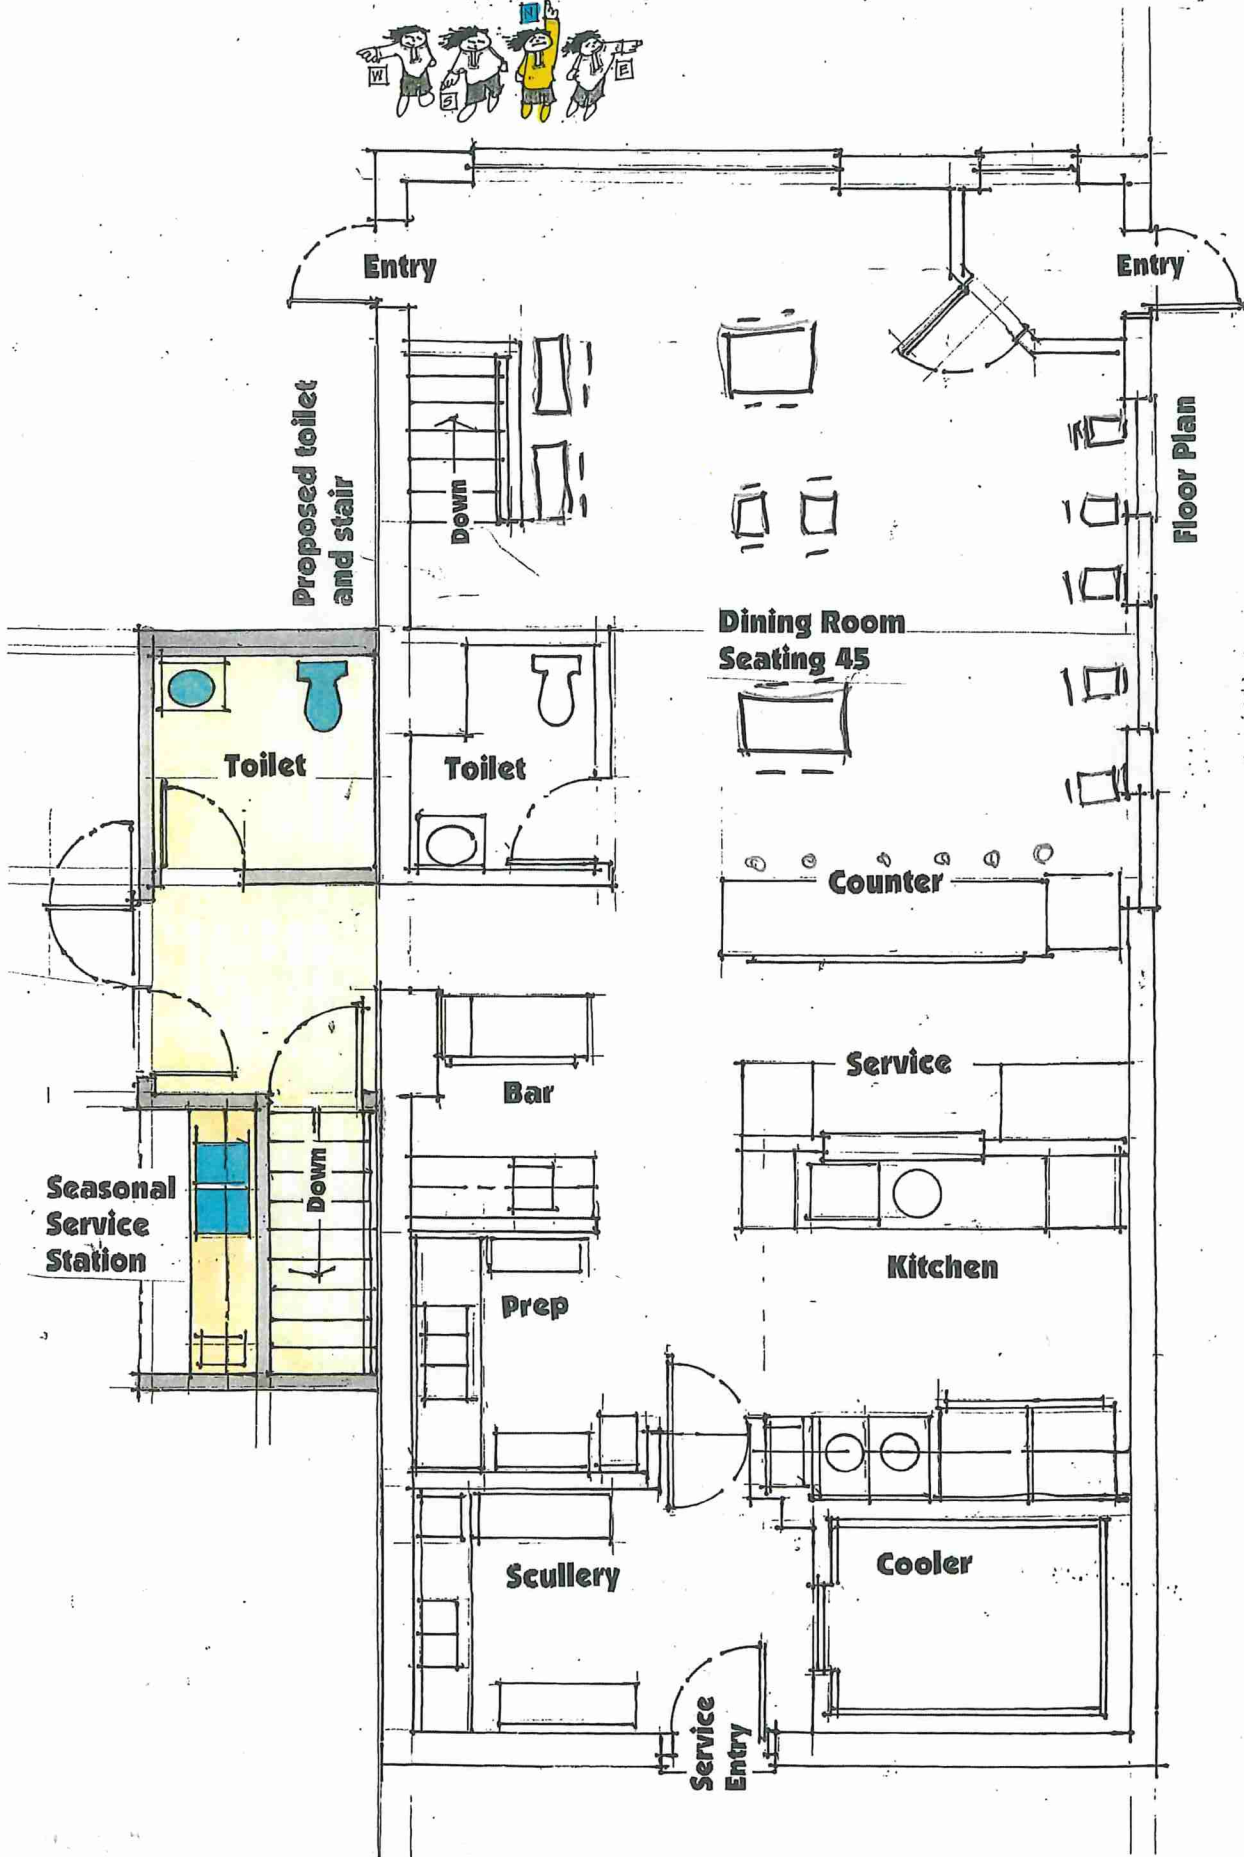

Floor Plan

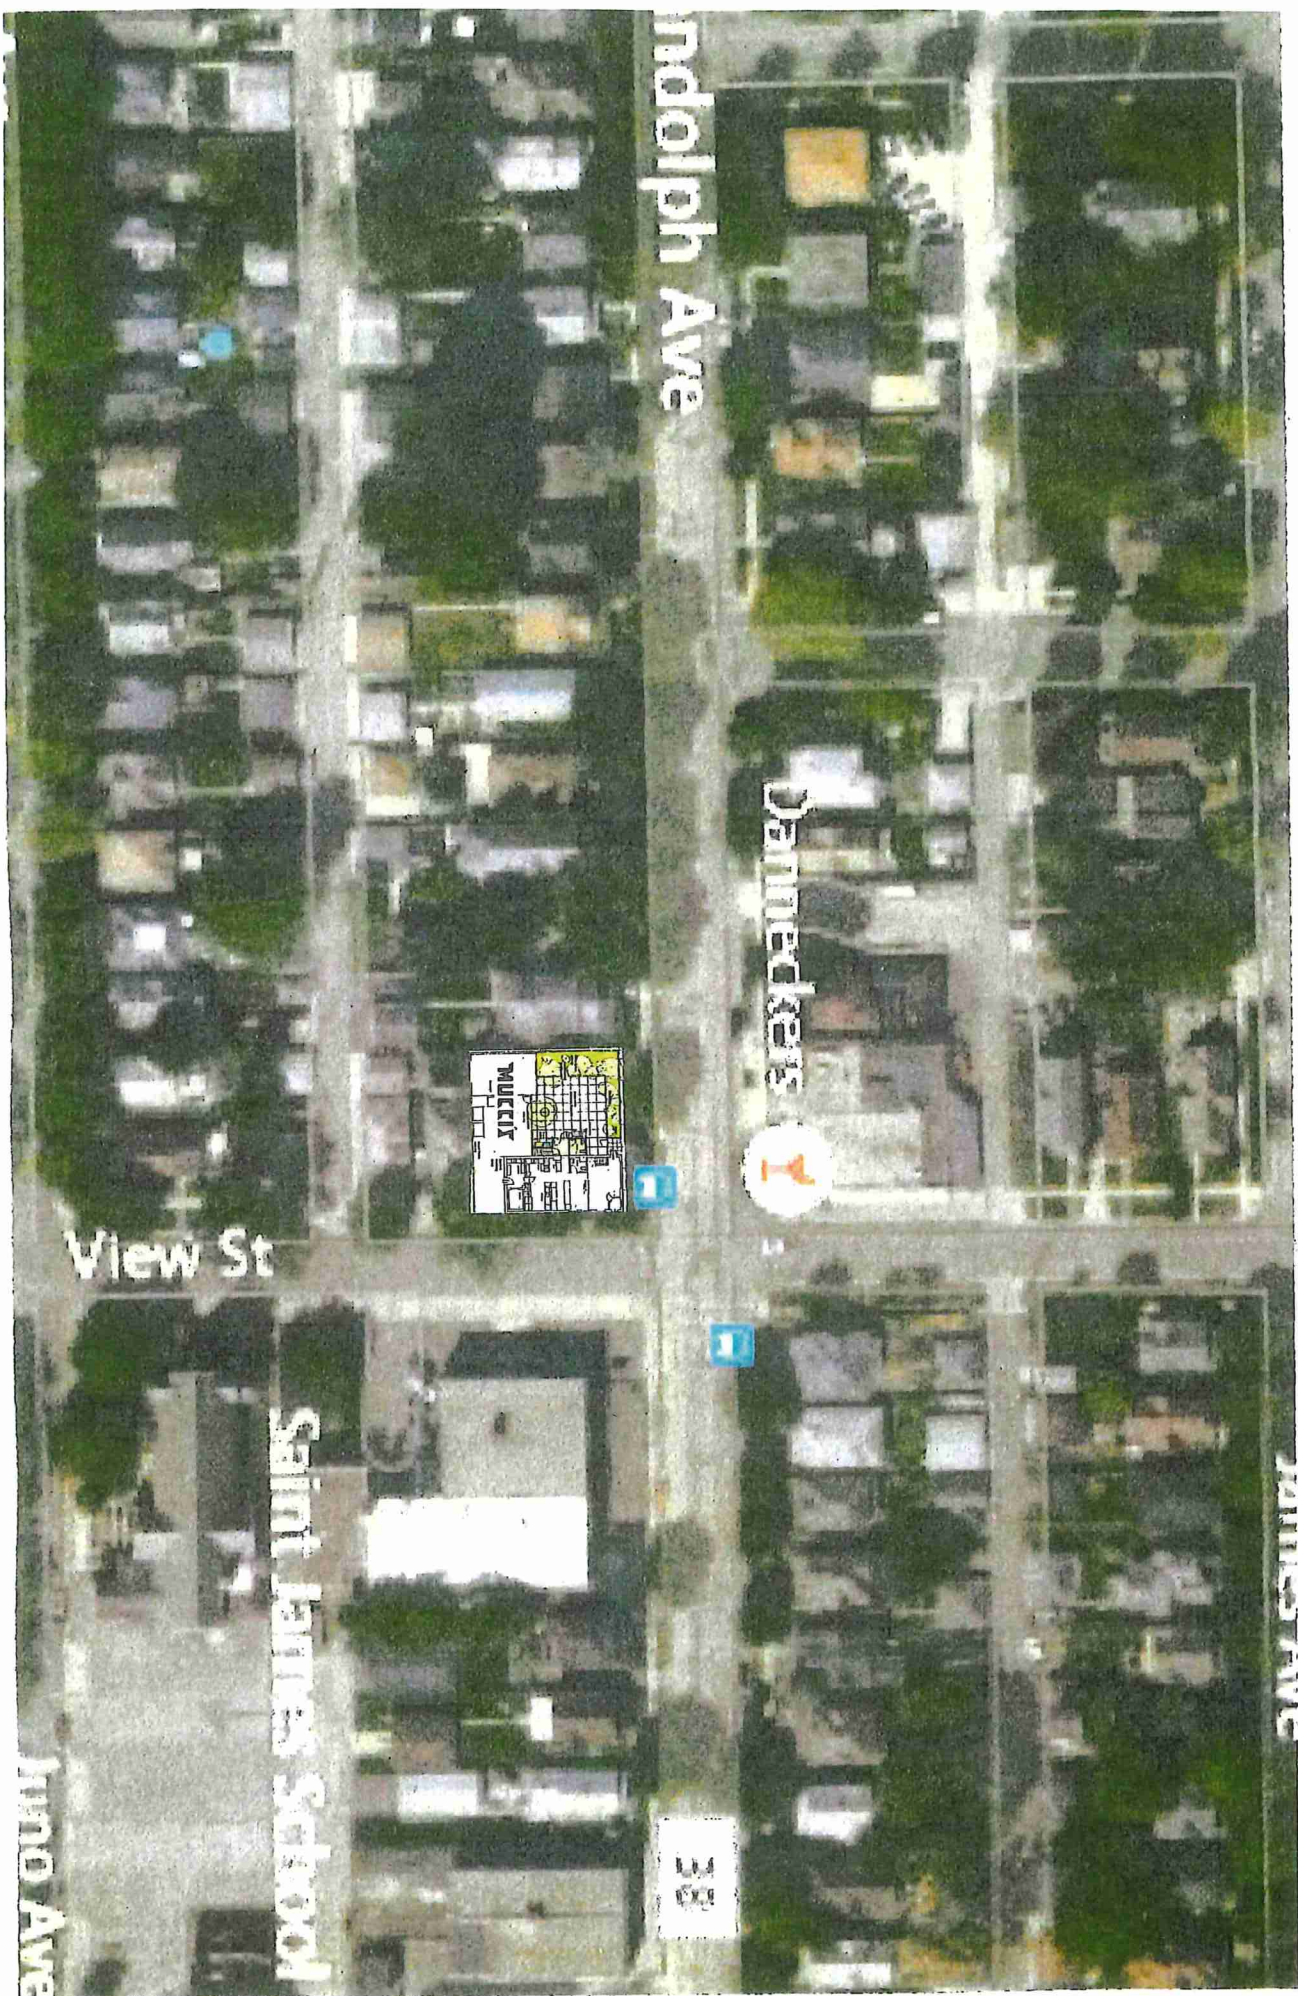

Dandolph Ave

Dannedgets

View St

Saint James School

Lund Ave



33

241153 AVS