


STAIR SECTION

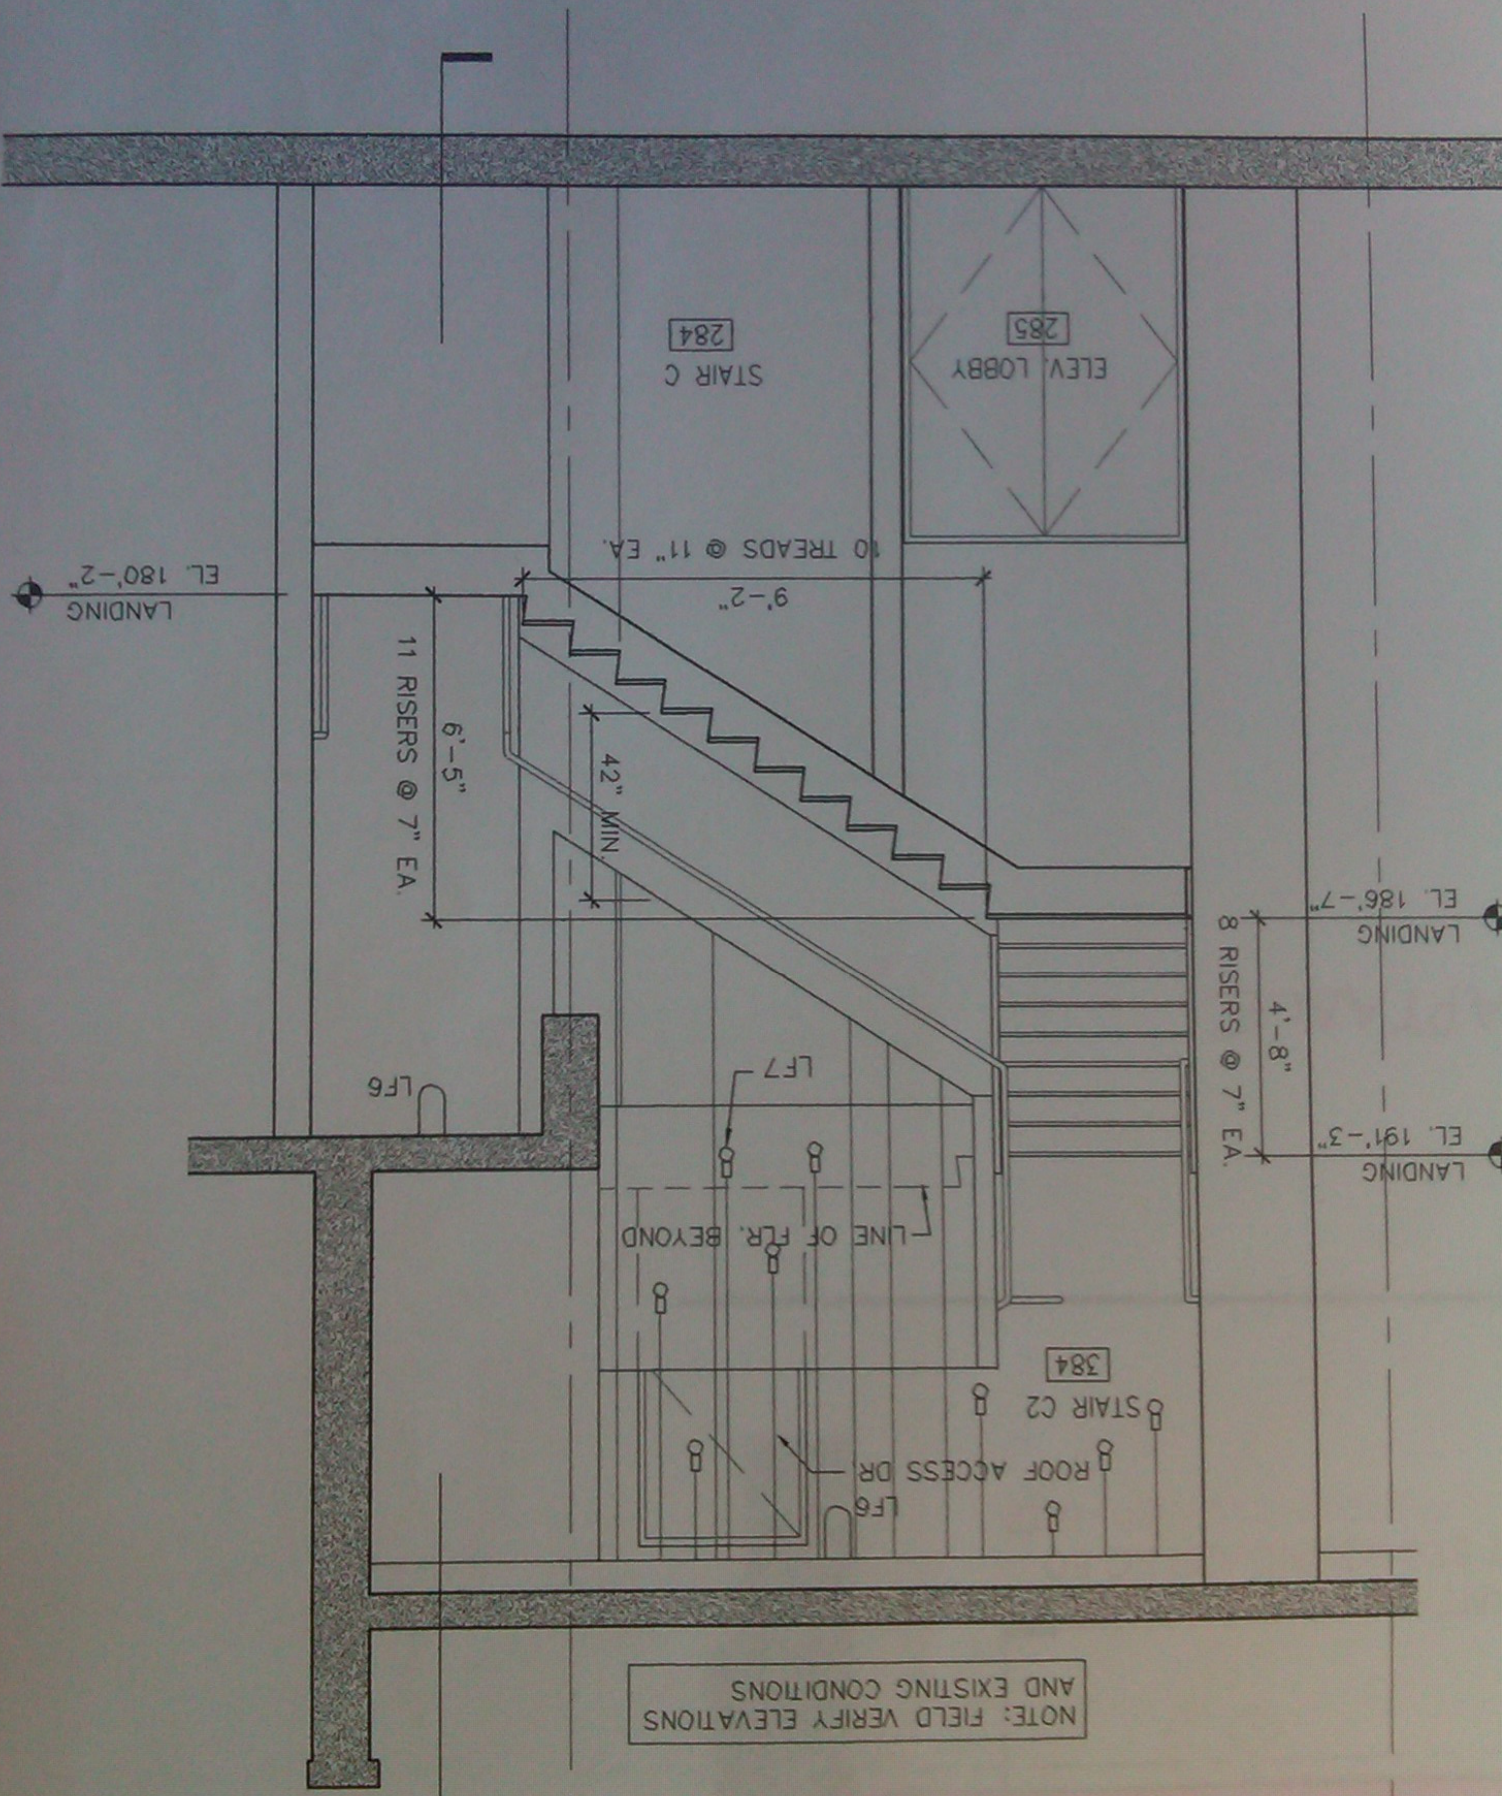

NOTE: FIELD VERIFY ELEVATIONS AND EXISTING CONDITIONS