
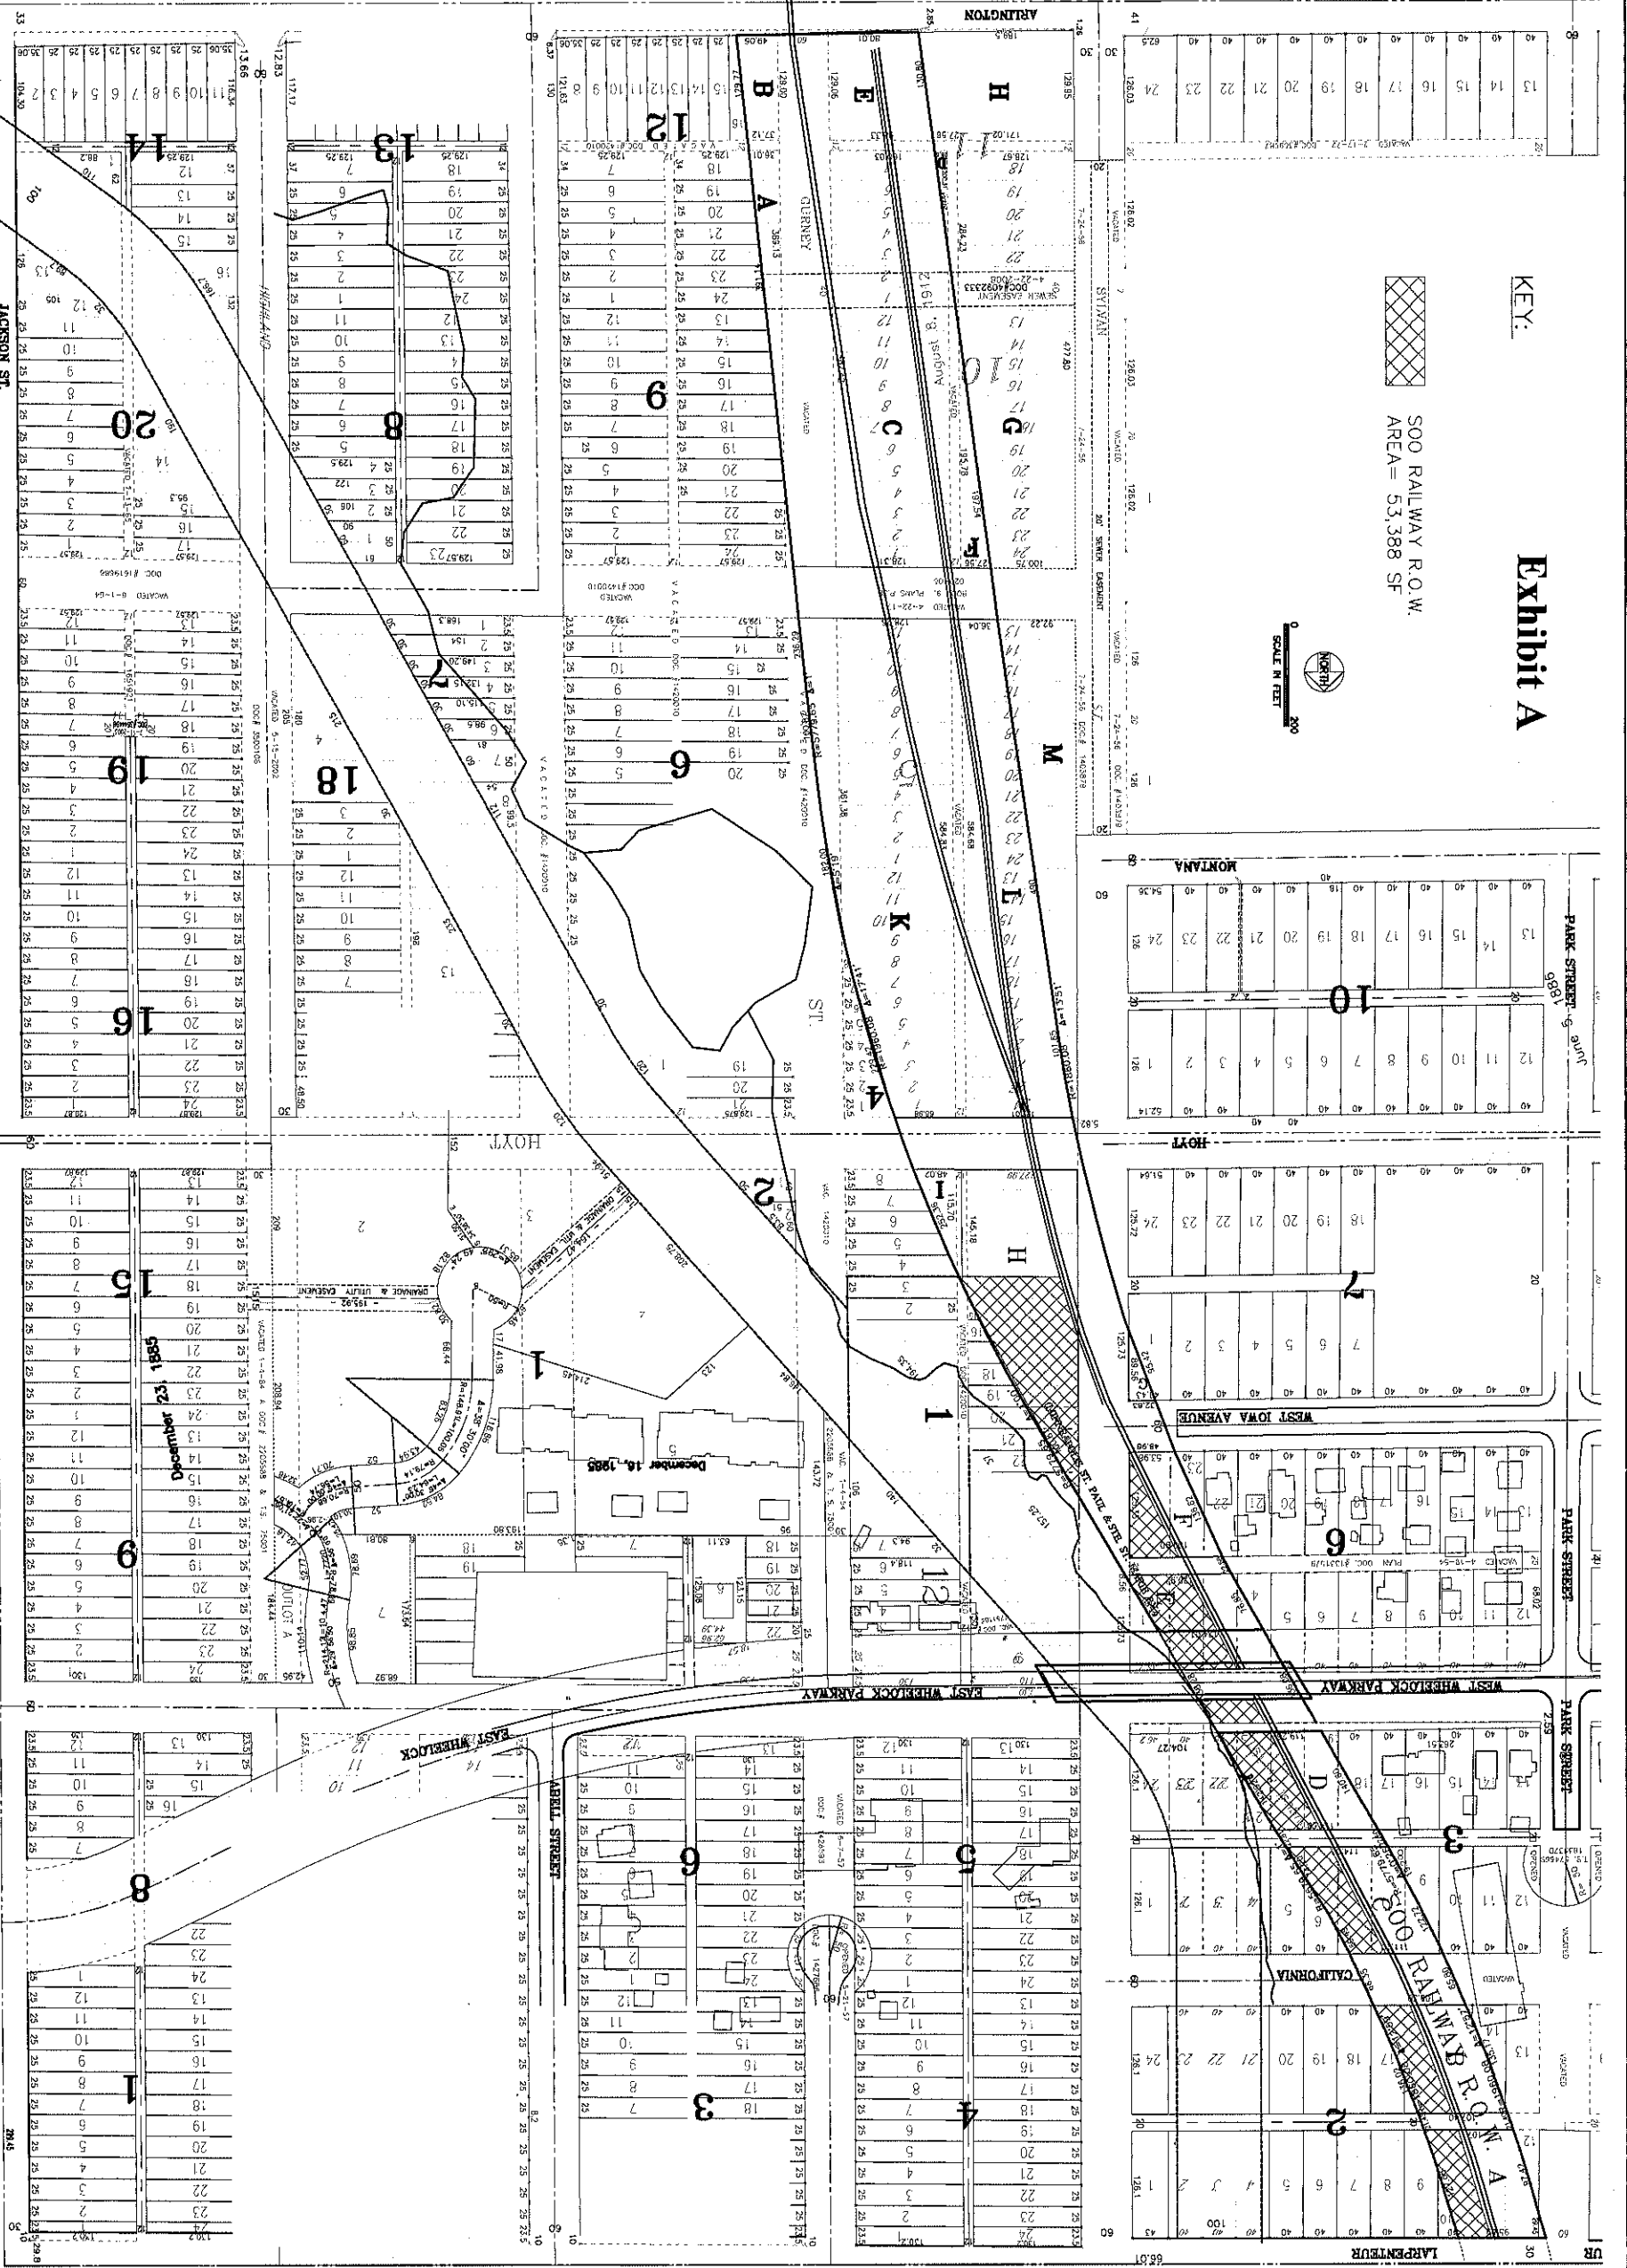
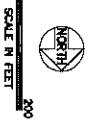


Exhibit A

KEY:

 SOO RAILWAY R.O.W.
 AREA = 53,388 SF



DESIGNED BY: GAP
 DRAWN BY: BJH
 DWG CHECK BY: BJH

I HEREBY CERTIFY THAT THIS PLAN WAS PREPARED BY ME OR UNDER MY DIRECT SUPERVISION AND THAT I AM A DULY LICENSED PROFESSIONAL ENGINEER UNDER THE LAWS OF THE STATE OF MINNESOTA

GLENN A. PAGEL DATE: _____ LIC. NO. 24170

PREPARED BY: BRIDGE DIVISION FOR THE CITY OF ST. PAUL, DEPARTMENT OF PUBLIC WORKS
WHEELLOCK PARKWAY BRIDGE NO. 62641
 OVER SOO LINE RAILWAY
 SOO RAILWAY RIGHT OF WAY

STATE AID PROJECT NUMBER: S.A.P. 164-594-001
 CAN DRAWING NAME: dwgs\Wheelock Parkway\PLAN SHEETS\
 DATE: 5/6/2011 SHEET NO. P4 OF P6 SHEET(S)

PROJECT: B1187
 DRAWER: BRIDGE
 62641

