



CITY OF SAINT PAUL
Christopher B. Coleman, Mayor

375 Jackson Street, Suite 220
Saint Paul, Minnesota 55101-1806

Telephone: 651-266-8989
Facsimile: 651-266-9124
Web: www.stpaul.gov/dsi



Sound Level Variance Application

City of Saint Paul Noise Ordinance (Chapter 293)

Note: A public hearing before the Saint Paul City Council is required. Application and fee must be received no fewer than forty five (45) days prior to the public hearing date that is before the requested Variance start date.

1. Organization/person seeking variance: Insituform
2. Mailing Address w/zip code: 1177 Birch Lake Blvd N, White Bear Lake, MN, 55110
3. Responsible person: Patrick Hillan Title: Field Engineer
4. Event Name: Ashland -Central Sewer Lining
5. Telephone: 218-820-6717 E-Mail: phillan@insituform.com
6. Date(s) during which the variance is requested: one 24 hour process between April 5th and Dec 31st 2018.
7. Noise source - Time(s) of operation: 7am-7am 24 hours
- Time(s) of pre-event sound check: _____
8. Address or legal description of Noise source: Lining process will occur on Lexington Avenue from Lincoln to Grand.
9. Sound level requested: 70 DBA @ 50 feet after normal working hours.
10. Briefly describe the noise source and equipment involved: Running trucks with back up alarms, generators and hand held power tools.
11. Describe the steps that will be taken to minimize the noise levels: Site set up will be from 7am to 5 pm. The use of equipment with back up alarms and hand held power tools will be used during normal working hours. After hours a truck mounted boiler and critically silenced pump will be used (both under 50 DBA@ 50').
12. State reason for seeking variance (E.g. music, announcements, construction, etc.): Sewer lining process is 24 hours of continuous work.
13. Attach site diagram showing location of noise source(s), streets, stages, tents, etc. (If there will be amplified sound, indicate location and direction that all speakers will be facing.) Multiple locations may require more than one application.
14. Return completed Application, Site Diagram, and **\$172.00 fee** to: **CITY OF SAINT PAUL
DEPARTMENT OF SAFETY AND INSPECTIONS
375 JACKSON STREET, SUITE 220
SAINT PAUL, MN 55101-1806**

Signature of responsible person: Patrick Hillan Date: 3-6-18

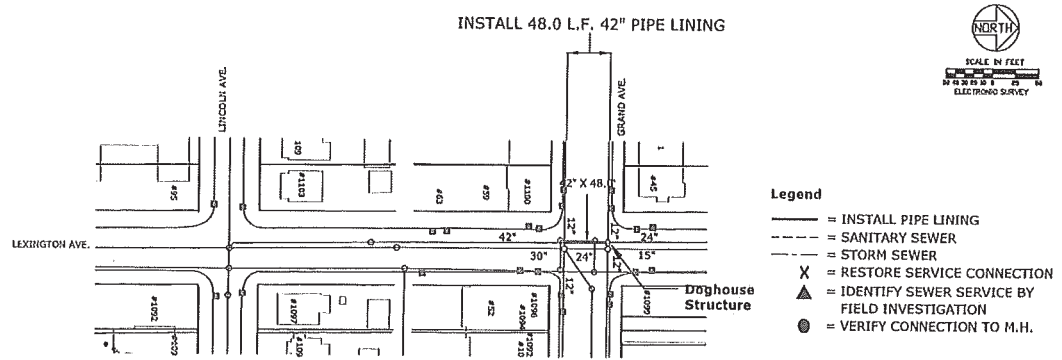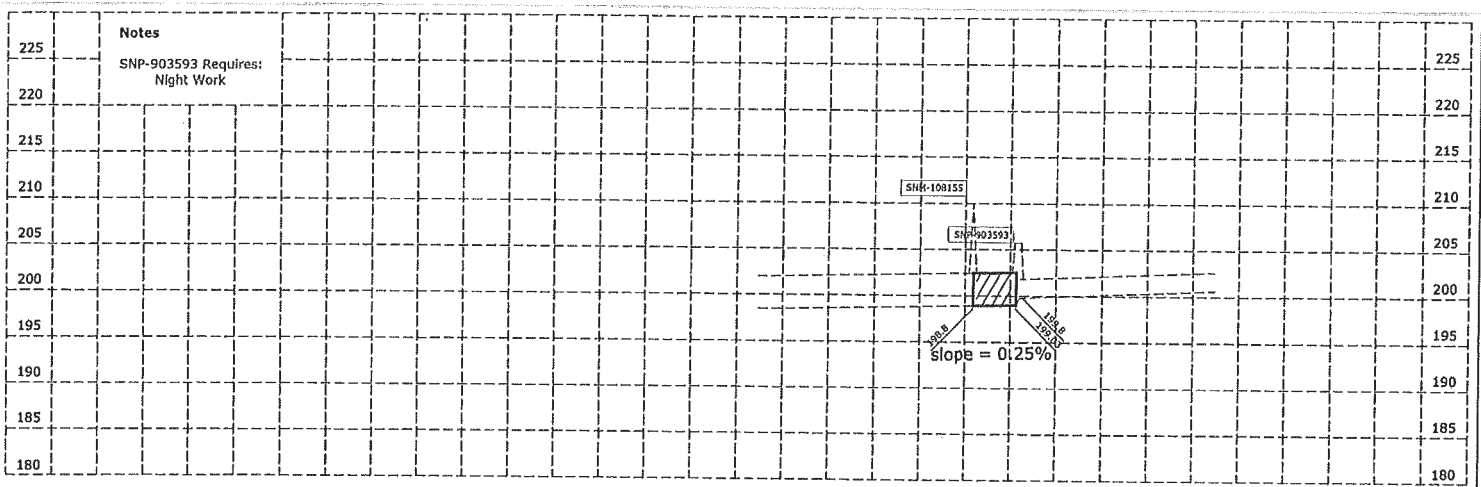

	DRAWN	P.L.	I HEREBY CERTIFY THAT THIS PLAN, SPECIFICATION OR REPORT WAS PREPARED BY ME OR UNDER MY DIRECT SUPERVISION AND THAT I AM A DULY LICENSED PROFESSIONAL ENGINEER UNDER THE LAWS OF THE STATE OF MISSISSIPPI.	PREPARED BY THE SEWER DESIGN DIVISION FOR THE CITY OF ST. PAUL, DEPARTMENT OF PUBLIC WORKS	PROJECT 17-S-2037	STEP MAP NUMBER 2552
	CHECKED	L.M.	<i>Shawn M. O'Keefe</i>	ASHLAND-CENTRAL SEWER LINING	DRAWER 10	LOCATION Z:\SEWERS\PROJECTS\2017\ASHLAND-CENTRAL
	APPROVED	S.M.O.	SHAWN M. O'KEEFE DATE 10/20/2017 Lic. No. 42402		DRG. NO. 5515	DRAWN ON 10/20/2017 SHEET NO. 77 OF 128 SHEETS

LEXINGTON AVENUE
Lincoln to Grand