


K:\013987-000\Cad\Exhibits\Green Infrastructure District GID\013987-000-CP-SITE-PLAN-GID.dwg 4/22/2024 1:29:21 PM

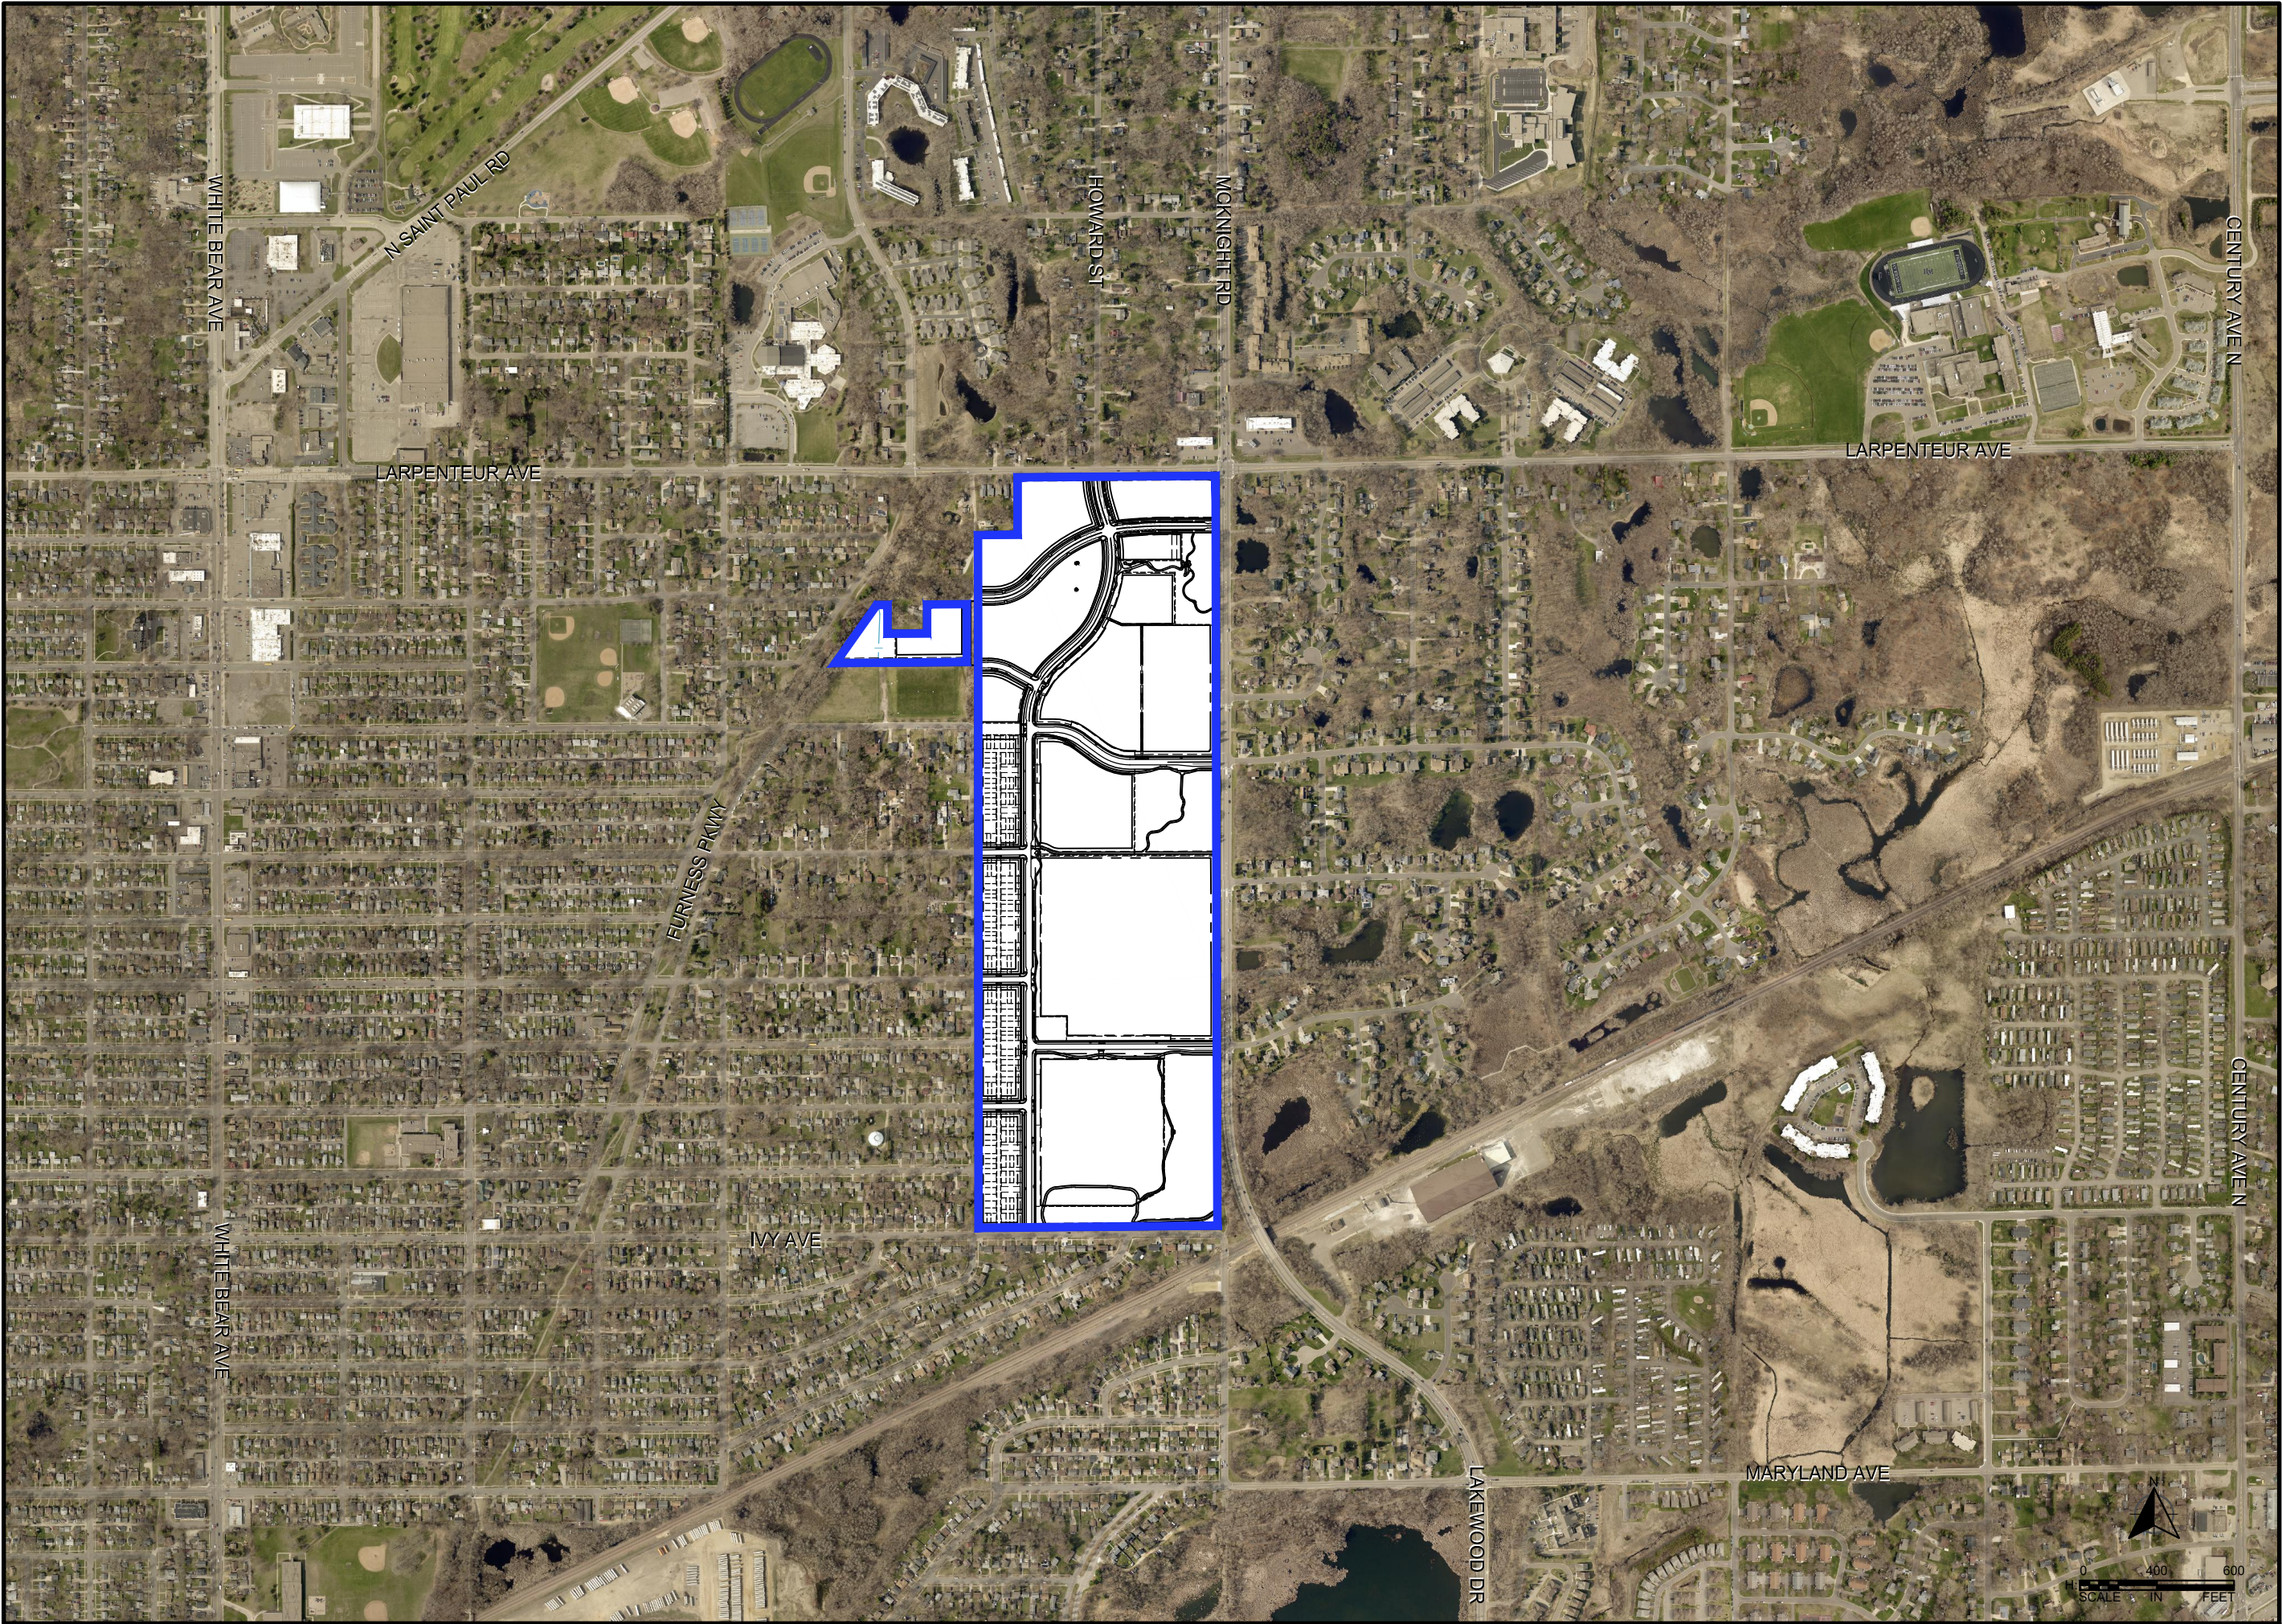

SCALE: AS SHOWN
PLAN BY: ###
DESIGN BY: ###
CHECK BY: ###

REVISIONS	
NO.	DATE DESCRIPTION

I HEREBY CERTIFY THAT THIS PLAN, SPECIFICATION, OR REPORT WAS PREPARED BY ME OR UNDER MY DIRECT SUPERVISION AND THAT I AM A DULY LICENSED PROFESSIONAL ENGINEER UNDER THE LAWS OF THE STATE OF MINNESOTA.

PAUL HORNBY, P.E.
DATE: 03/29/2024 LIC. NO: 23359

HEIGHTS GREEN
INFRASTRUCTURE
DISTRICT
BOUNDARY

BID PACKAGE NO. 2
INFRASTRUCTURE PLANS FOR:
SAINT PAUL, MINNESOTA

Saint Paul
Port Authority
400 Wabasha Street North
Suite 240
St Paul, Minnesota 55102
Phone 612-224-5686

WSB PROJECT NO.
013987-000