


**ROOF TANK A**  
 Phase 1 Reuse: 156,408 gal  
 Phase 2 Reuse: 221,579 gal  
 Max. Reuse: 400,797 gal  
 Total: 638,669 gal

**FIELD TANK B**  
 Reuse: 94,496 gal  
 Total: 241,130 gal

- PHASE 1 IRRIGATION  
2.55 Ac
- PHASE 2 IRRIGATION  
5.49 Ac
- ROOF RAIN SOURCE
- FIELD RAIN SOURCE
- ROOF TANK A
- FIELD TANK B

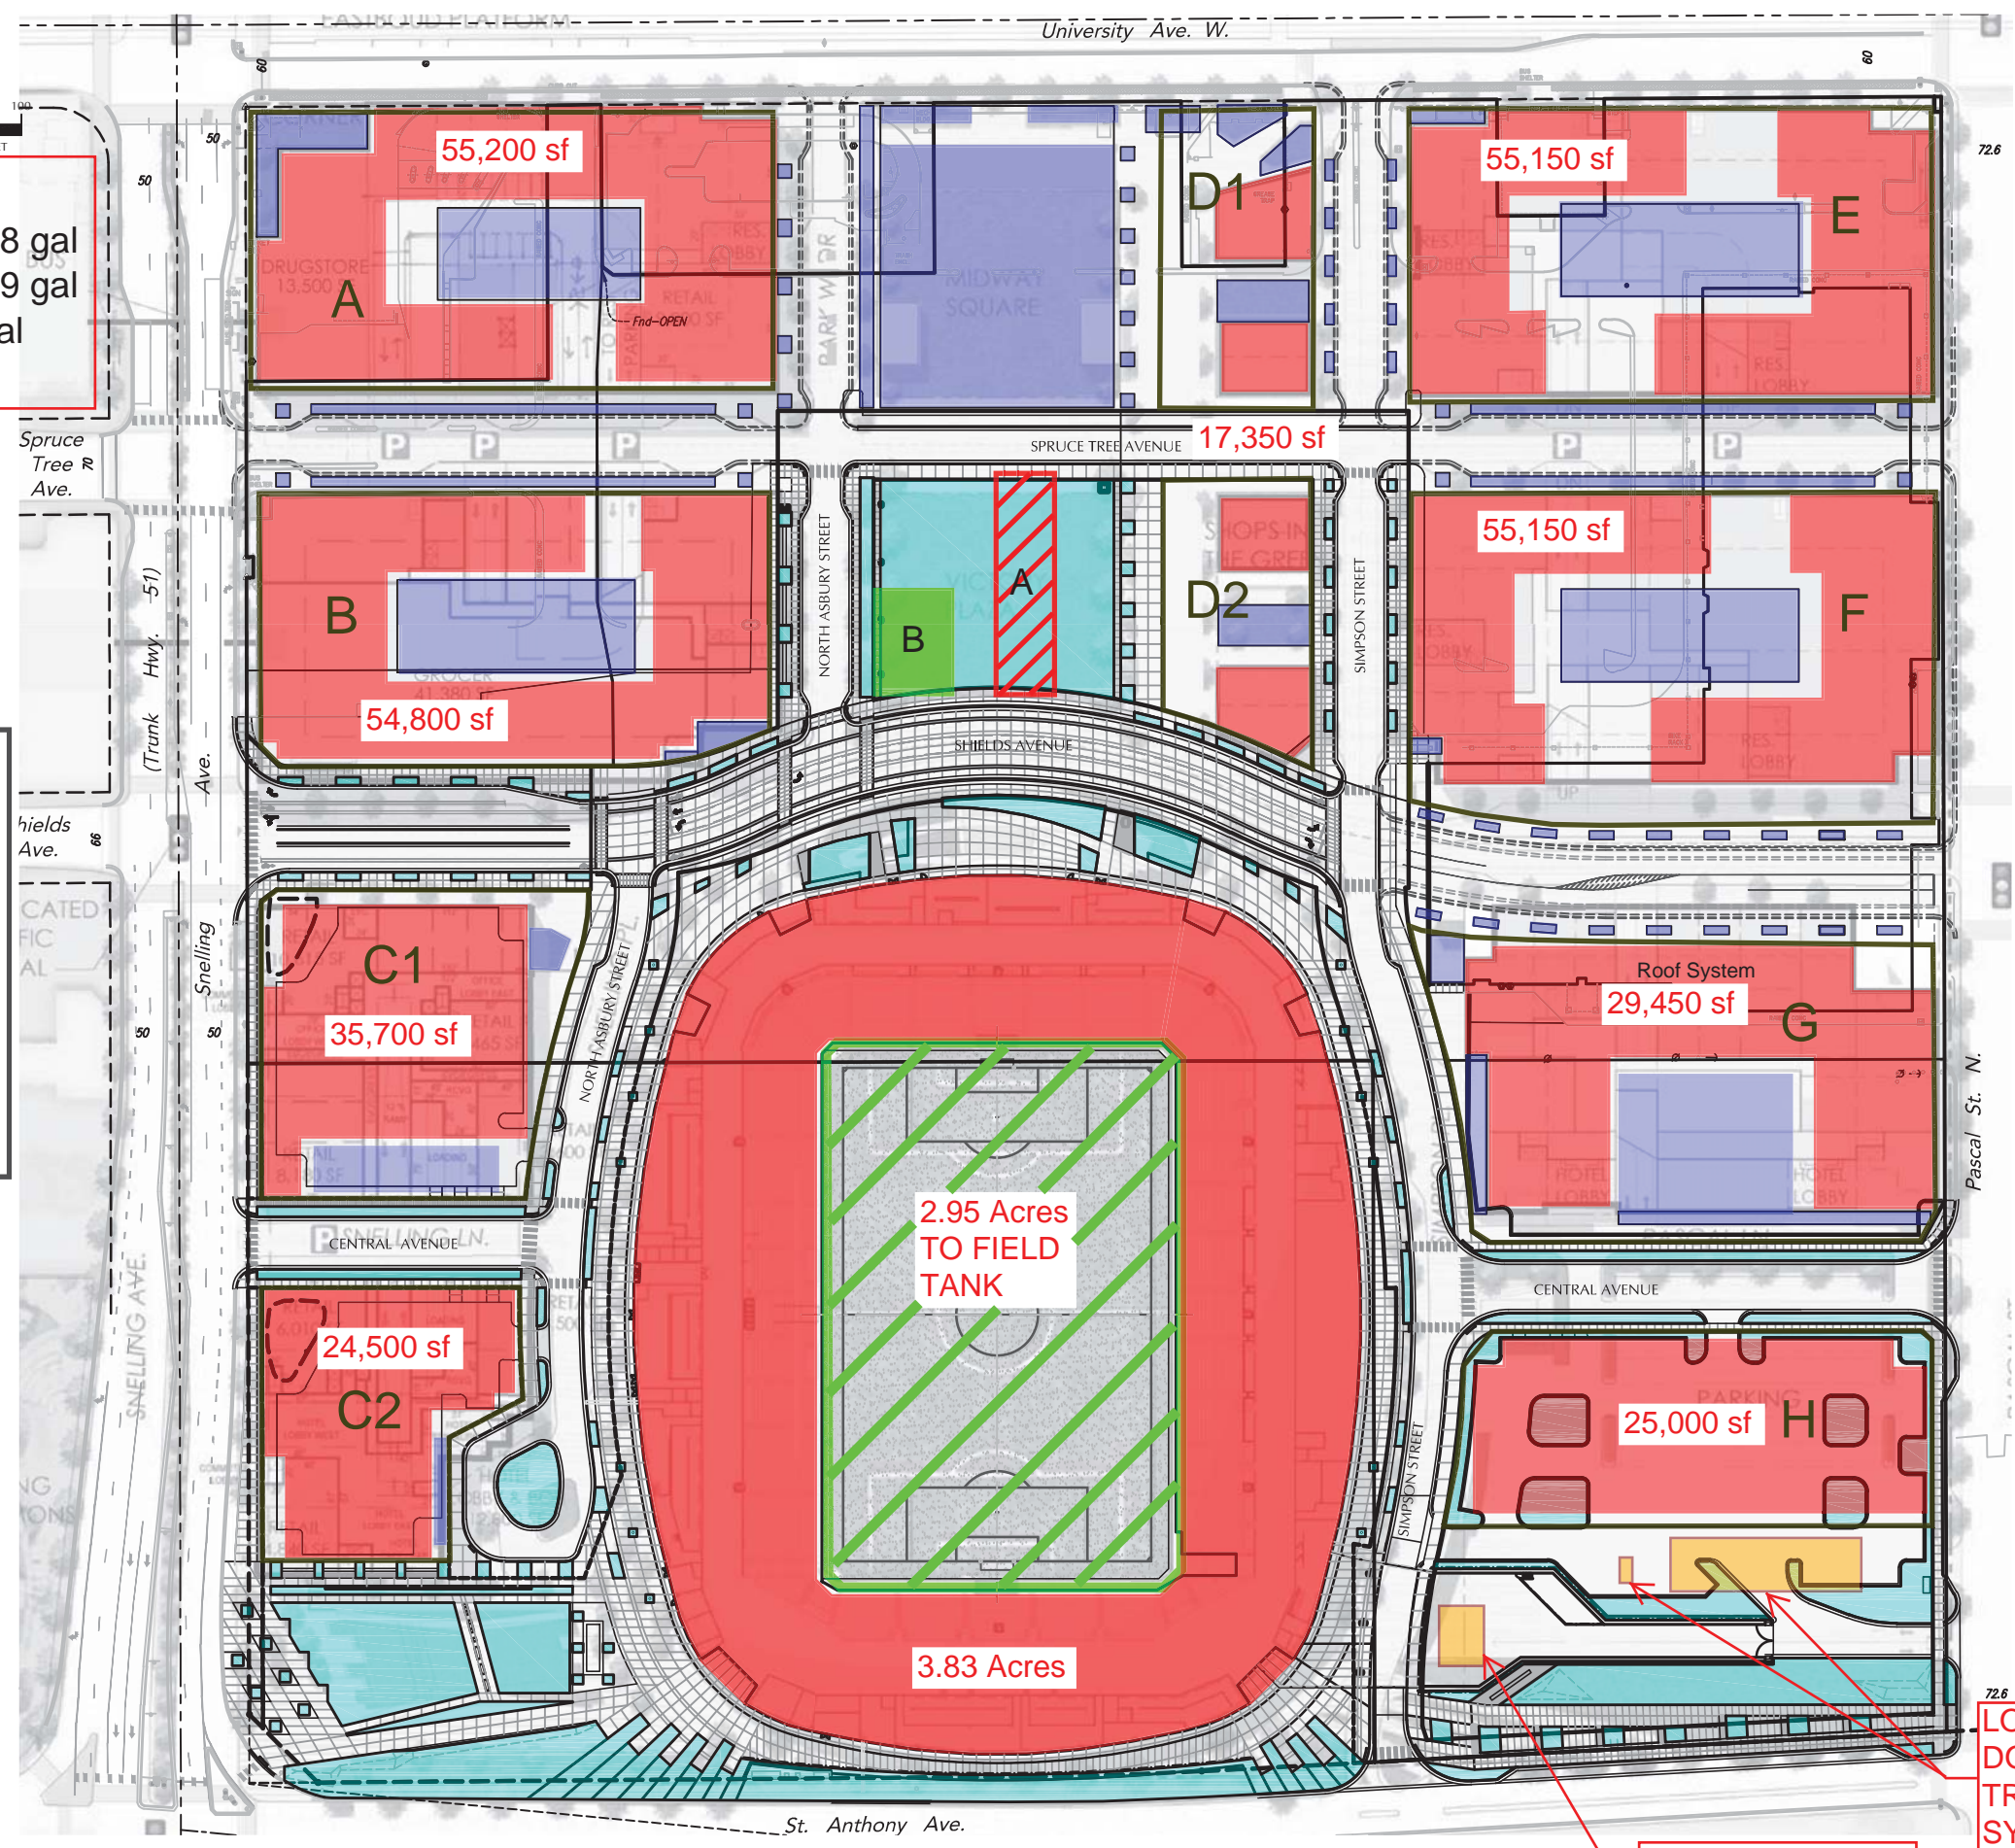

**LOADING DOCK SYSTEM**

**LOT & LOADING DOCK TREATMENT SYSTEM**

**POPULOUS**

Architect, Planning, Interior, Programming  
 4801 Main Street, Suite 300  
 Kansas City, Missouri 64112  
 816-221-1500

STRUCTURAL ENGINEER  
 WALTER P. MOORE  
 920 MAIN STREET, TENTH FLOOR  
 KANSAS CITY, MO 64105  
 816-701-2100

MERKP ENGINEERS  
 ME ENGINEERS  
 14143 DENVER WEST PKWY, SUITE 300  
 GOLDEN, COLORADO 80401  
 303-421-8655

ALUMINUMS  
 WEINER INC.  
 4801 SPRING VALLEY RD. STE #113  
 DALLAS, TX 75244  
 972-596-7330

CIVIL ENGINEER  
 LOUCKS, INC.  
 7200 HERLOCK LANE, SUITE 300  
 MAPLE GROVE, MN 55309  
 763-424-5505

LIFE SAFETY  
 HOWE ENGINEERS, INC.  
 101 LONGWATER CIRCLE, SUITE 203  
 WINDYBELL, MN 55081  
 781-676-5500

ROOF SERVICE  
 S20 CONSULTANTS, INC.  
 13 WINDING BRANCH RD  
 HAWTHORNE WOODS, IL 60047  
 224-717-1555

**LOUCKS**

PLANNING  
 CIVIL ENGINEERING  
 LAND SURVEYING  
 LANDSCAPE ARCHITECTURE  
 ENVIRONMENTAL

7200 Herlock Lane, Suite 300  
 Maple Grove, MN 55309  
 763.424.5505  
 www.loucksinc.com

**MINNESOTA MLS STADIUM**  
**SAINT PAUL, MINNESOTA**

**ASI #12 ORDINANCE PERMIT DOCUMENTS**

October 11th, 2017

**REVISIONS**

NO.	DATE	DESCRIPTION
08-29-17		CONSTRUCTION DOCUMENTS
08-29-17		ASI 07
08-16-17		CITY COMMENT REVIEW
08-27-17		CITY COMMENT REVIEW
08-27-17		CITY COMMENT REVIEW
10-11-17		ASI #12 ORDINANCE PERMIT DOCUMENTS
10-27-17		CITY REVIEW

19624  
 06-30-17  
 Loucks Project No. 16028A  
 Project Lead JAS  
 Drawn By TRG  
 Checked By JAS  
 Review Date 06-30-17

PROJECT NO. 16028A  
 DATE 10/27/17

**IRRIGATION REUSE BUILD OUT**

**EXHIBIT**