

Exhibit B – Proposed CenturyLink Underground Cable Installations on Lexington & Highland Parkways

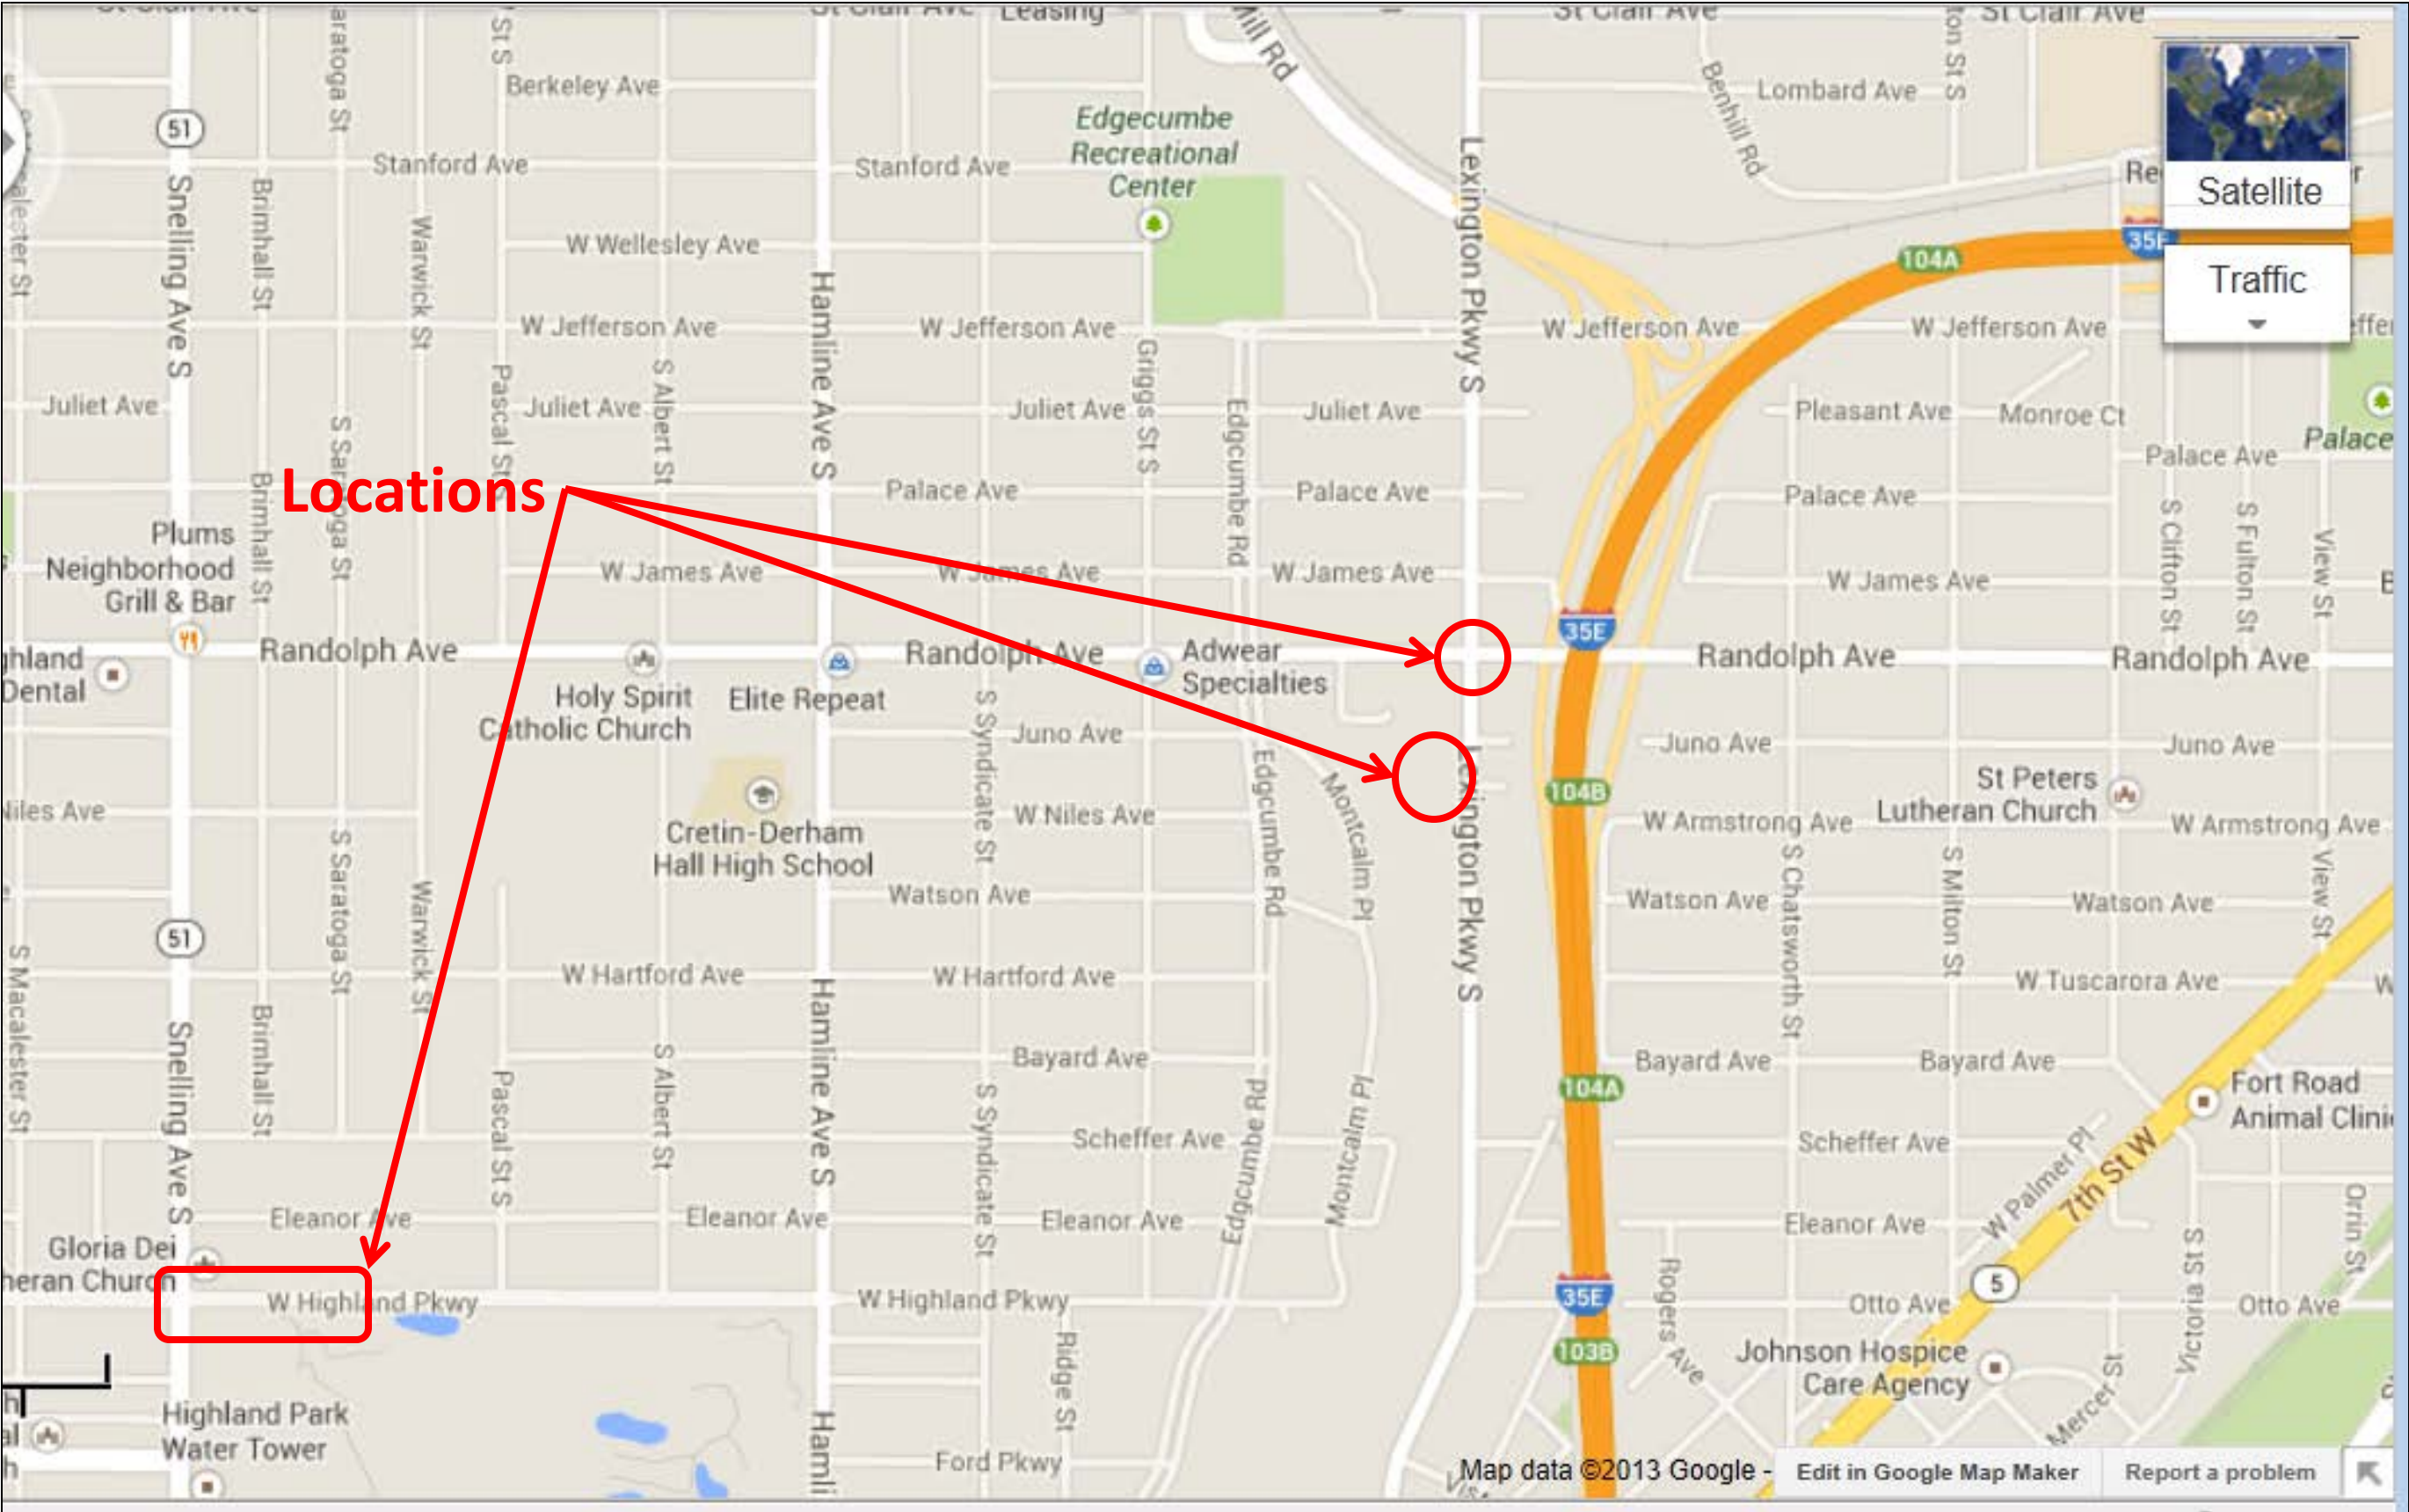


Exhibit B – Proposed CenturyLink Cable Installation on Highland Parkway East of Snelling Avenue

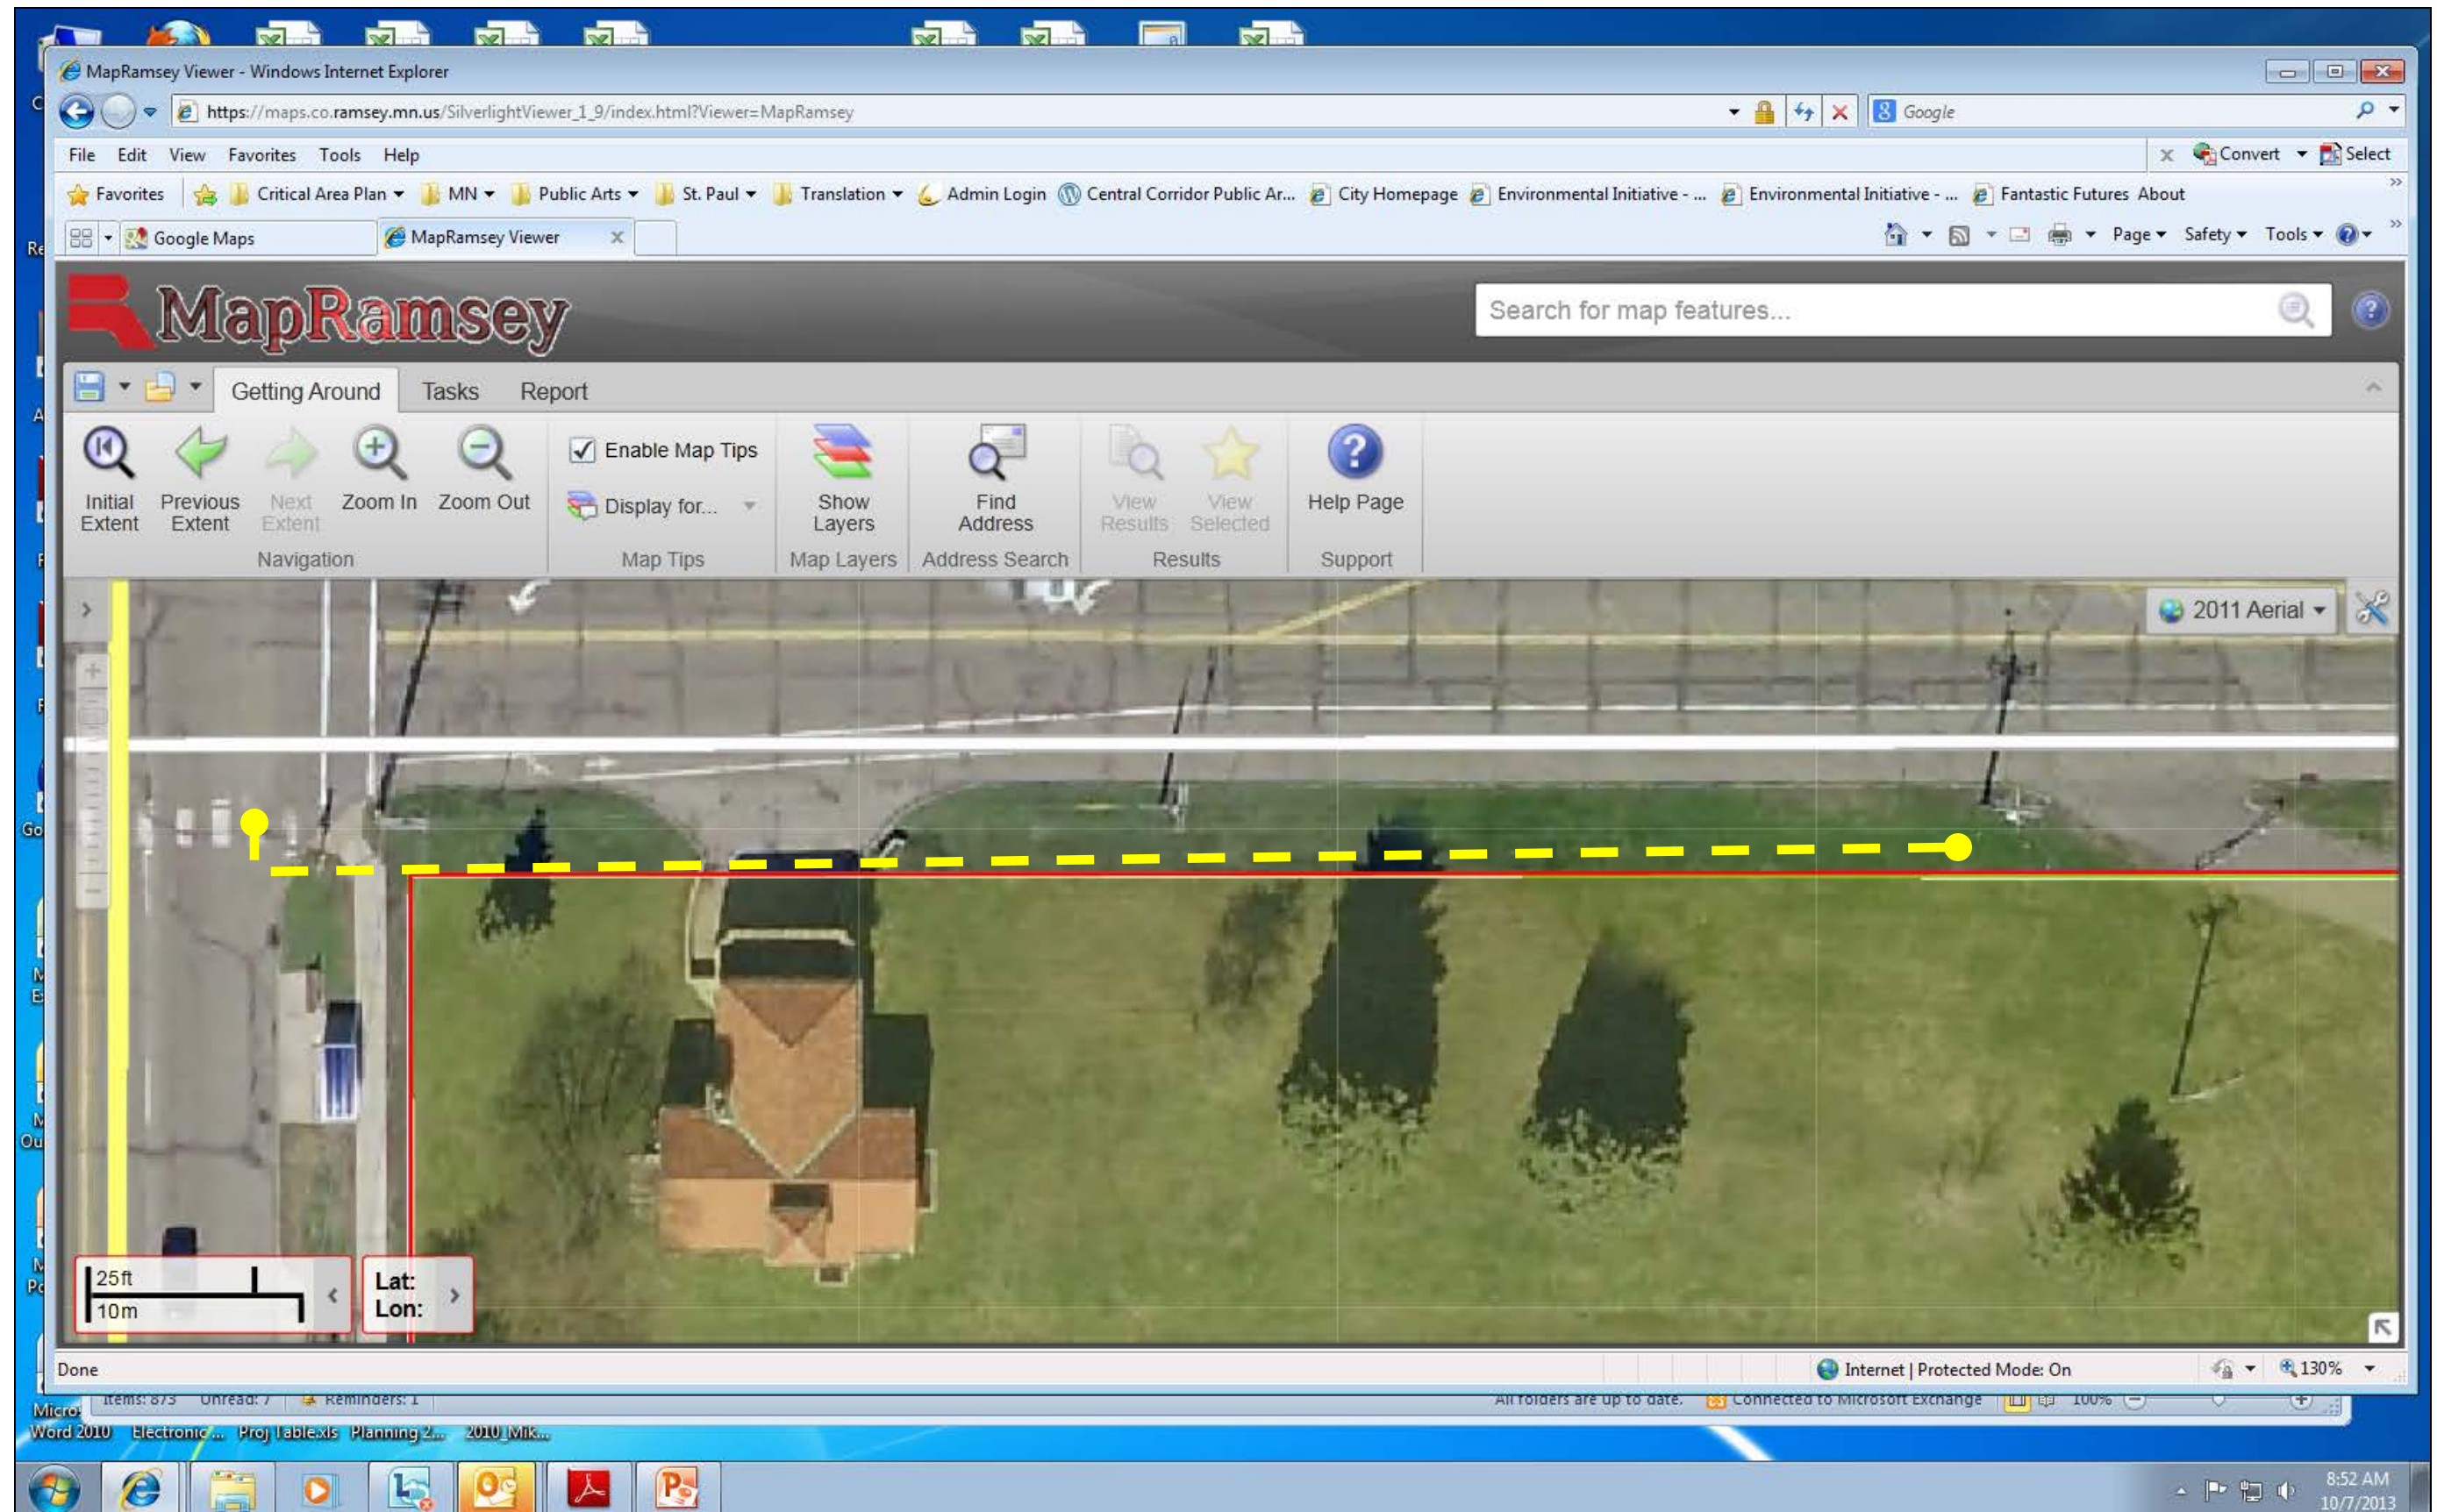


Exhibit B – Proposed CenturyLink Cable Installation on Highland Parkway East of Snelling Avenue

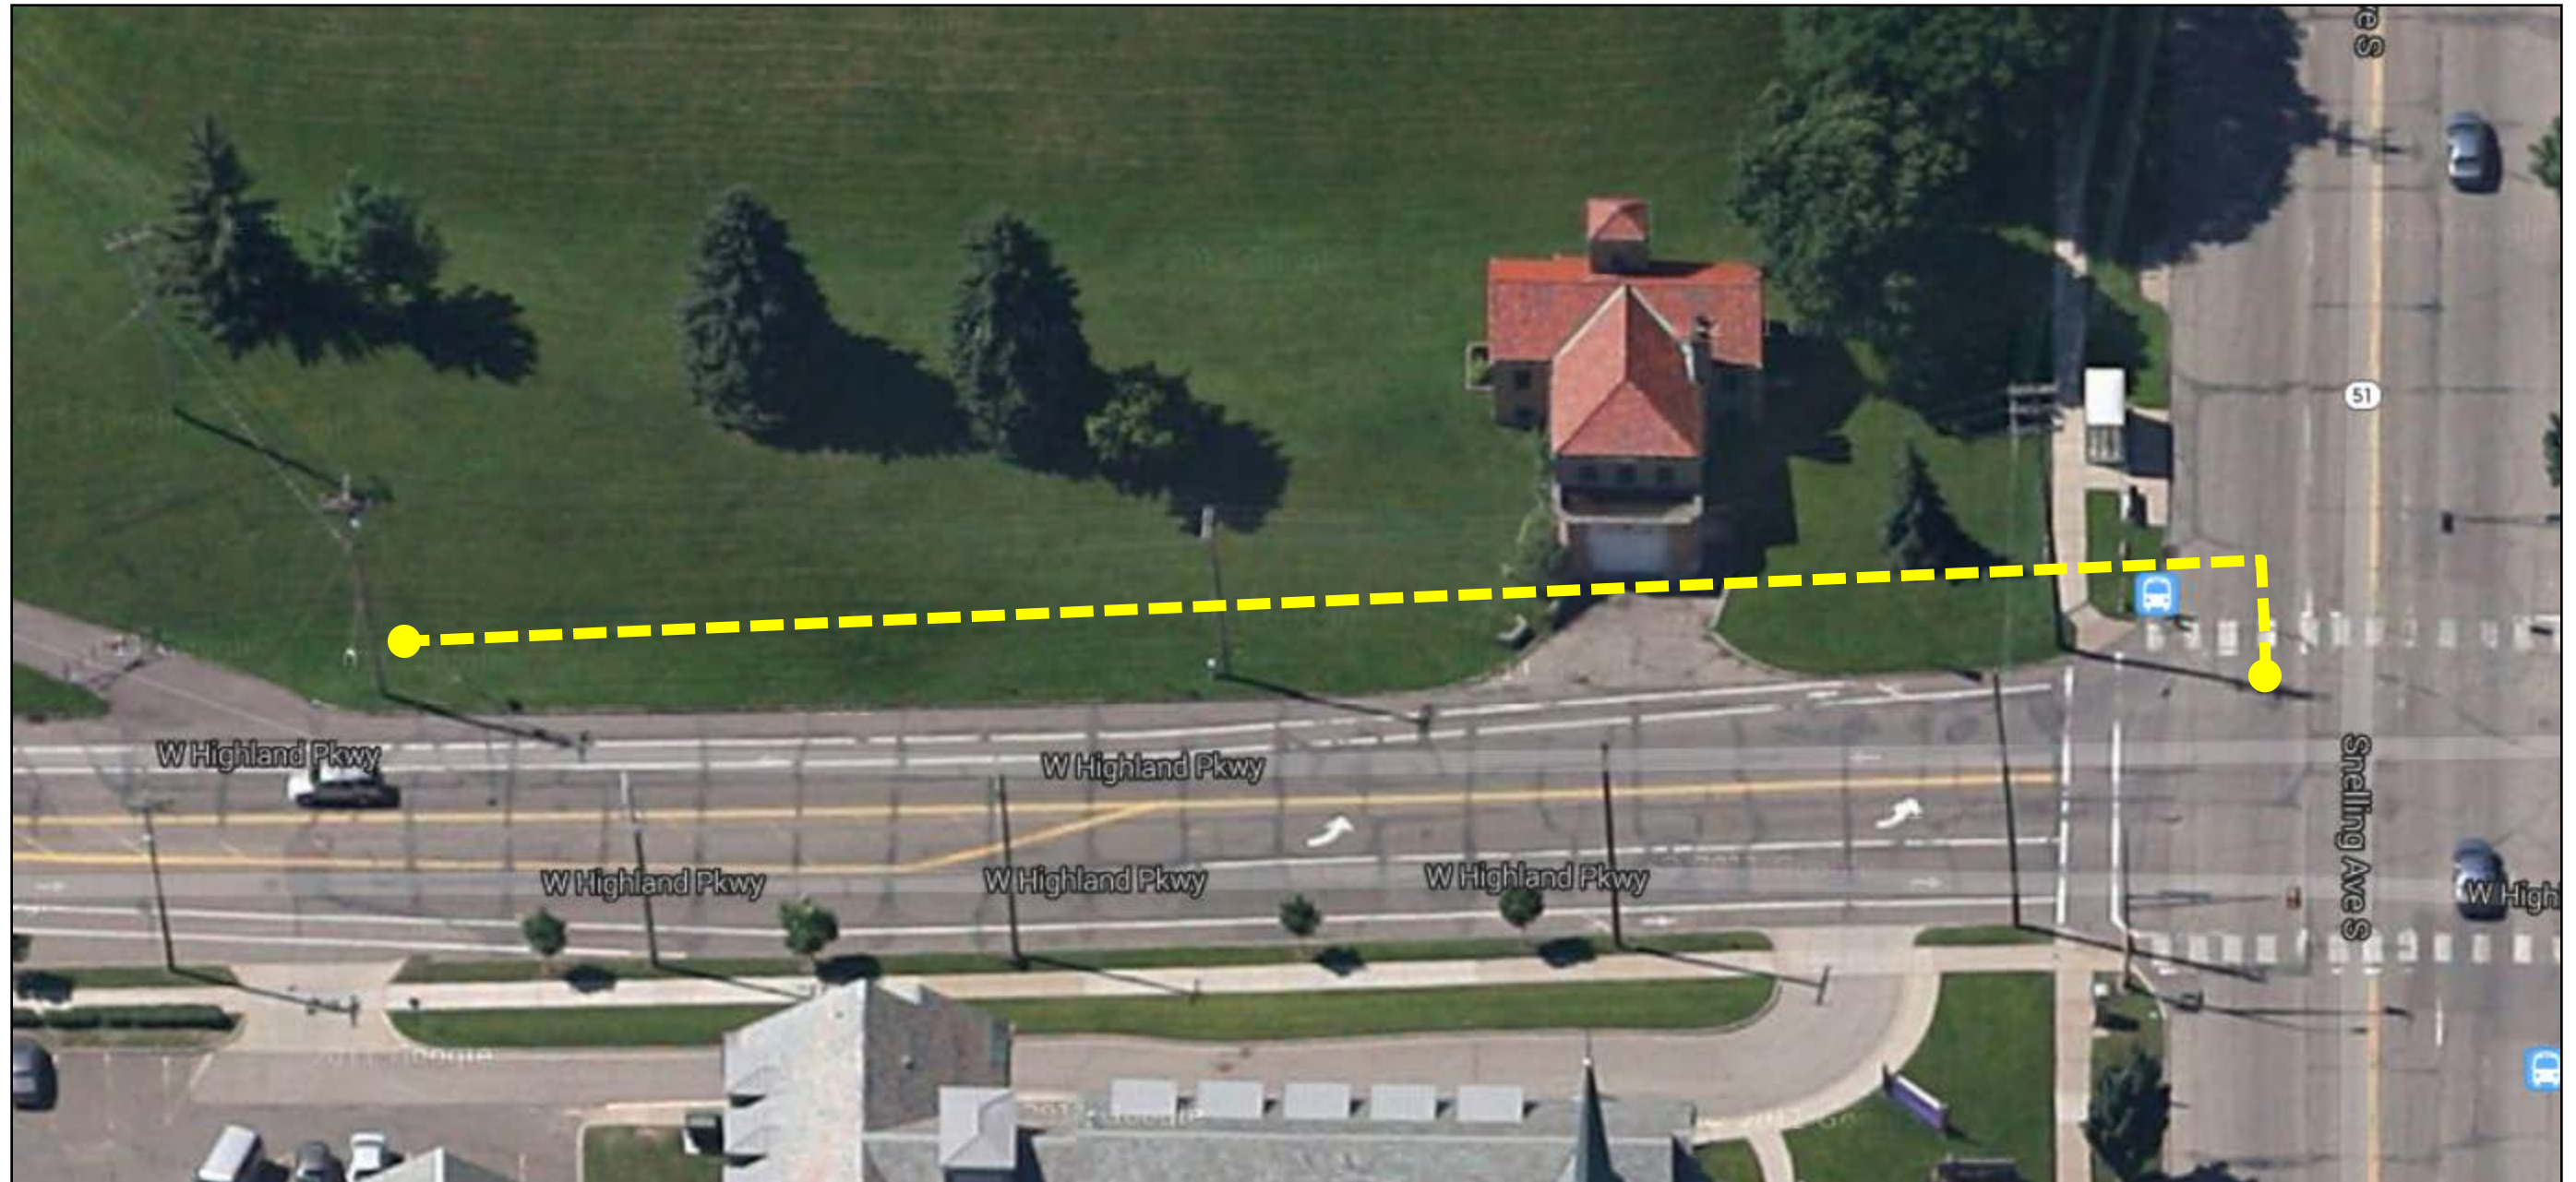


Exhibit B – Proposed CenturyLink Cable Installation on Lexington Parkway Crossing of Montcalm Estates Driveway

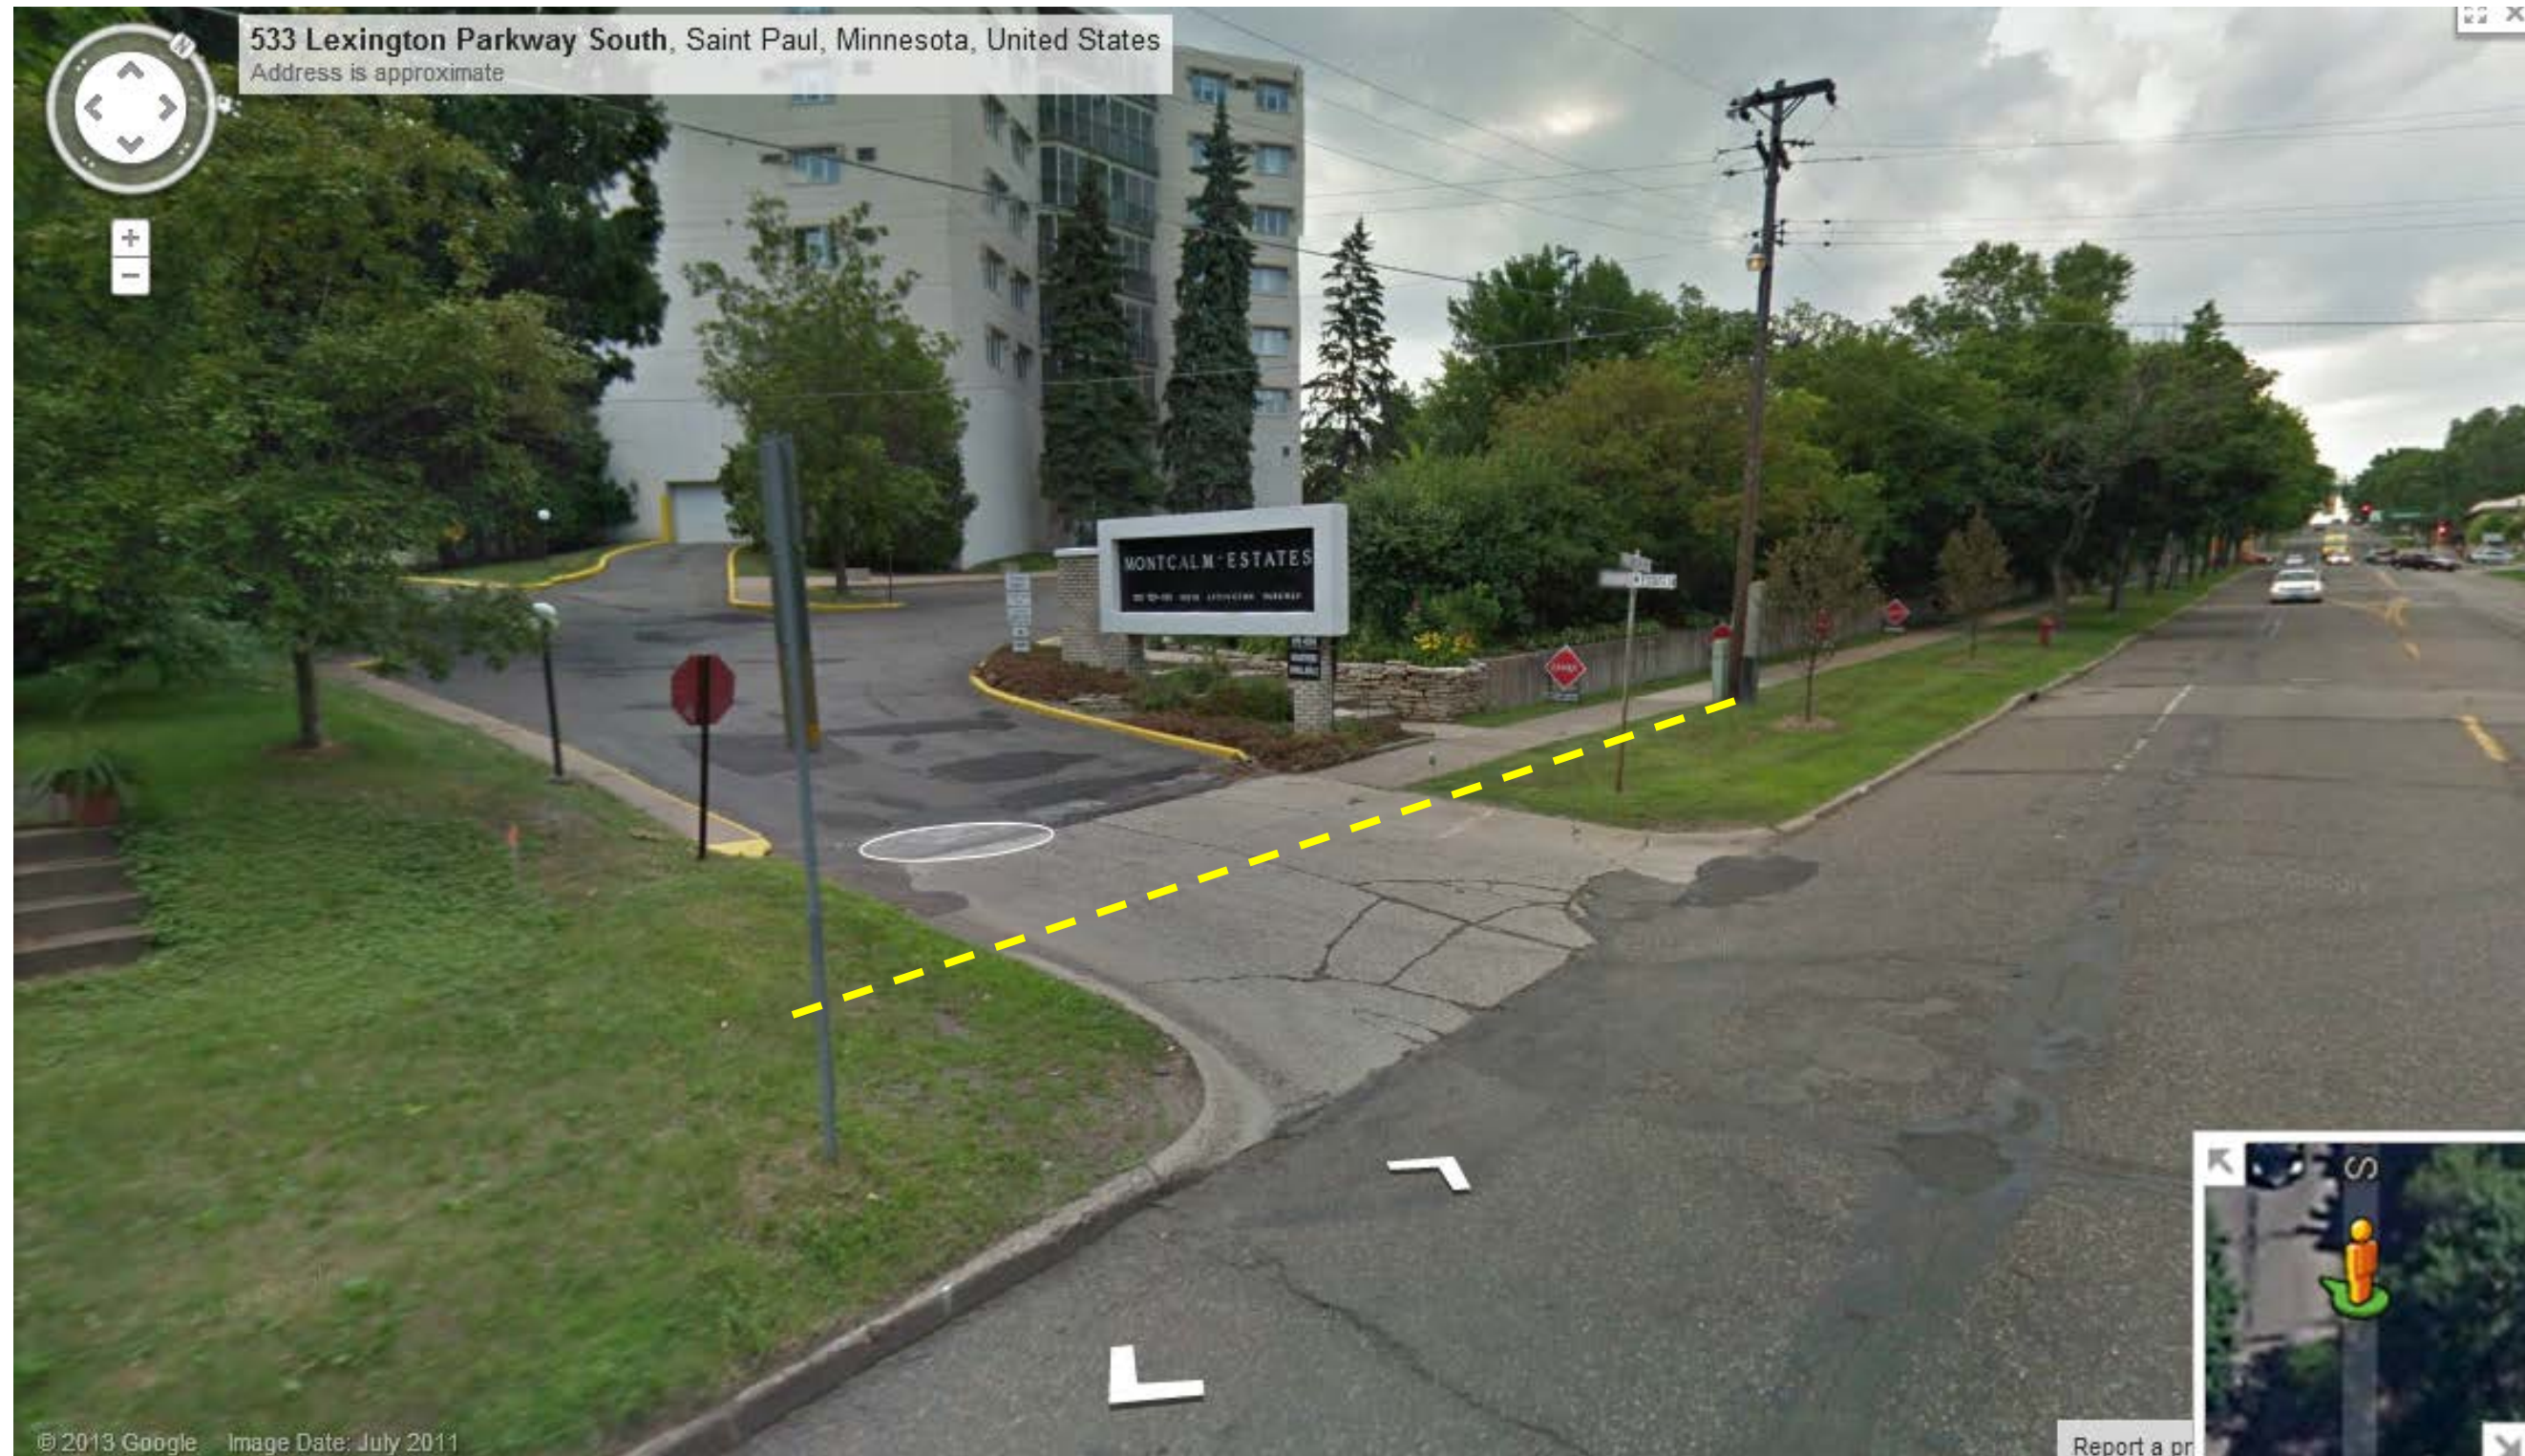


Exhibit B – Proposed CenturLink Cable Installation on Lexington Parkway Crossing of Randolph Avenue



LAYOUT VIEW

700

HIGHLAND PKWY

EXISTING MANHOLE

53'

175'

7'±

D/W

D/W

750

DIVERSION AREA 53FT²=0.0012 ACREAGE

DIVERSION AREA 175FT²=0.004 ACREAGE

266' PROPOSED INNERDUCT

30"X48" PROPOSED HANDHOLE W/ 1'
EASEMENT AROUND ITS PERIMETER=
27.6FT² DIVERSION AREA=0.00063
ACREAGE

SNELLING AVE



CenturyLink


301 WEST 65TH STREET
RICHFIELD, MN 55423

ENGINEER: RON BOZICH
PHONE: (612) 861-8162
FAX: (612) 861-8173
EMAIL: RONALD.BOZICH@CENTURYLINK.COM

WC: STPLMNM
JOB: E.360977
ISSUE DATE: 1-23-2014

DRAWING SYMBOLS


CALL BEFORE DIGGING
1-800-252-1166

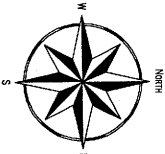

SCALE: 1"=30'

SHEET: 01 OF: 02

CROSS SECTION

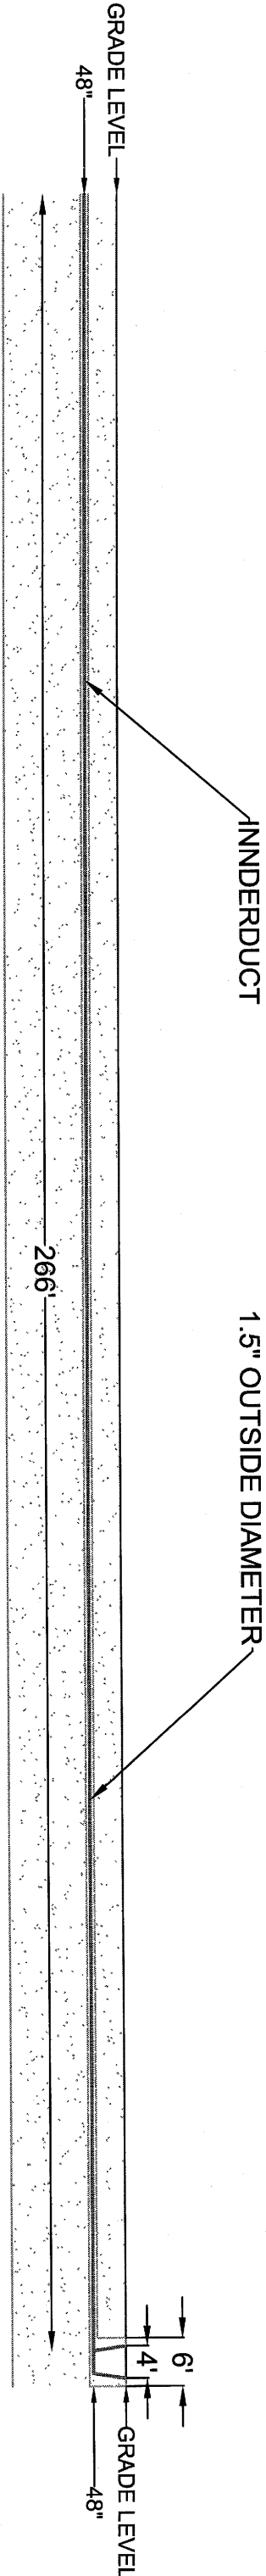

HIGHLAND PKWY



CenturyLink

301 WEST 65TH STREET
RICHFIELD, MN 55423

ENGINEER: RON BOZICH

PHONE: (612) 861-8162

FAX: (612) 861-8173

EMAIL: RONALD.BOZICH@CENTURYLINK.COM

WC: STPLMNE M


JOB: E.360977

ISSUE DATE: 1-23-2014

DRAWING SYMBOLS

CALL BEFORE DIGGING

1-800-252-1166

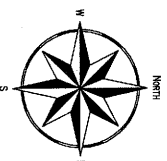

SCALE: 1"=20'

SHEET: 02 OF: 02



CenturyLink


301 WEST 65TH STREET
RICHFIELD, MN 55423

ENGINEER: RON BOZICH
PHONE: (612) 861-8162
FAX: (612) 861-8173
EMAIL: RONALD.BOZICH@CENTURYLINK.COM

WC: STPLNENM
JOB: E.360961
ISSUE DATE: 1-23-2014

DRAWING SYMBOLS

CALL BEFORE DIGGING
1-800-252-1166

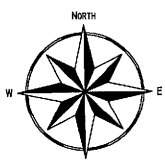


SCALE: 1"=50'


SHEET: 01 OF: 04

LAYOUT VIEW

SEE SHEET 2

SEE SHEET 3

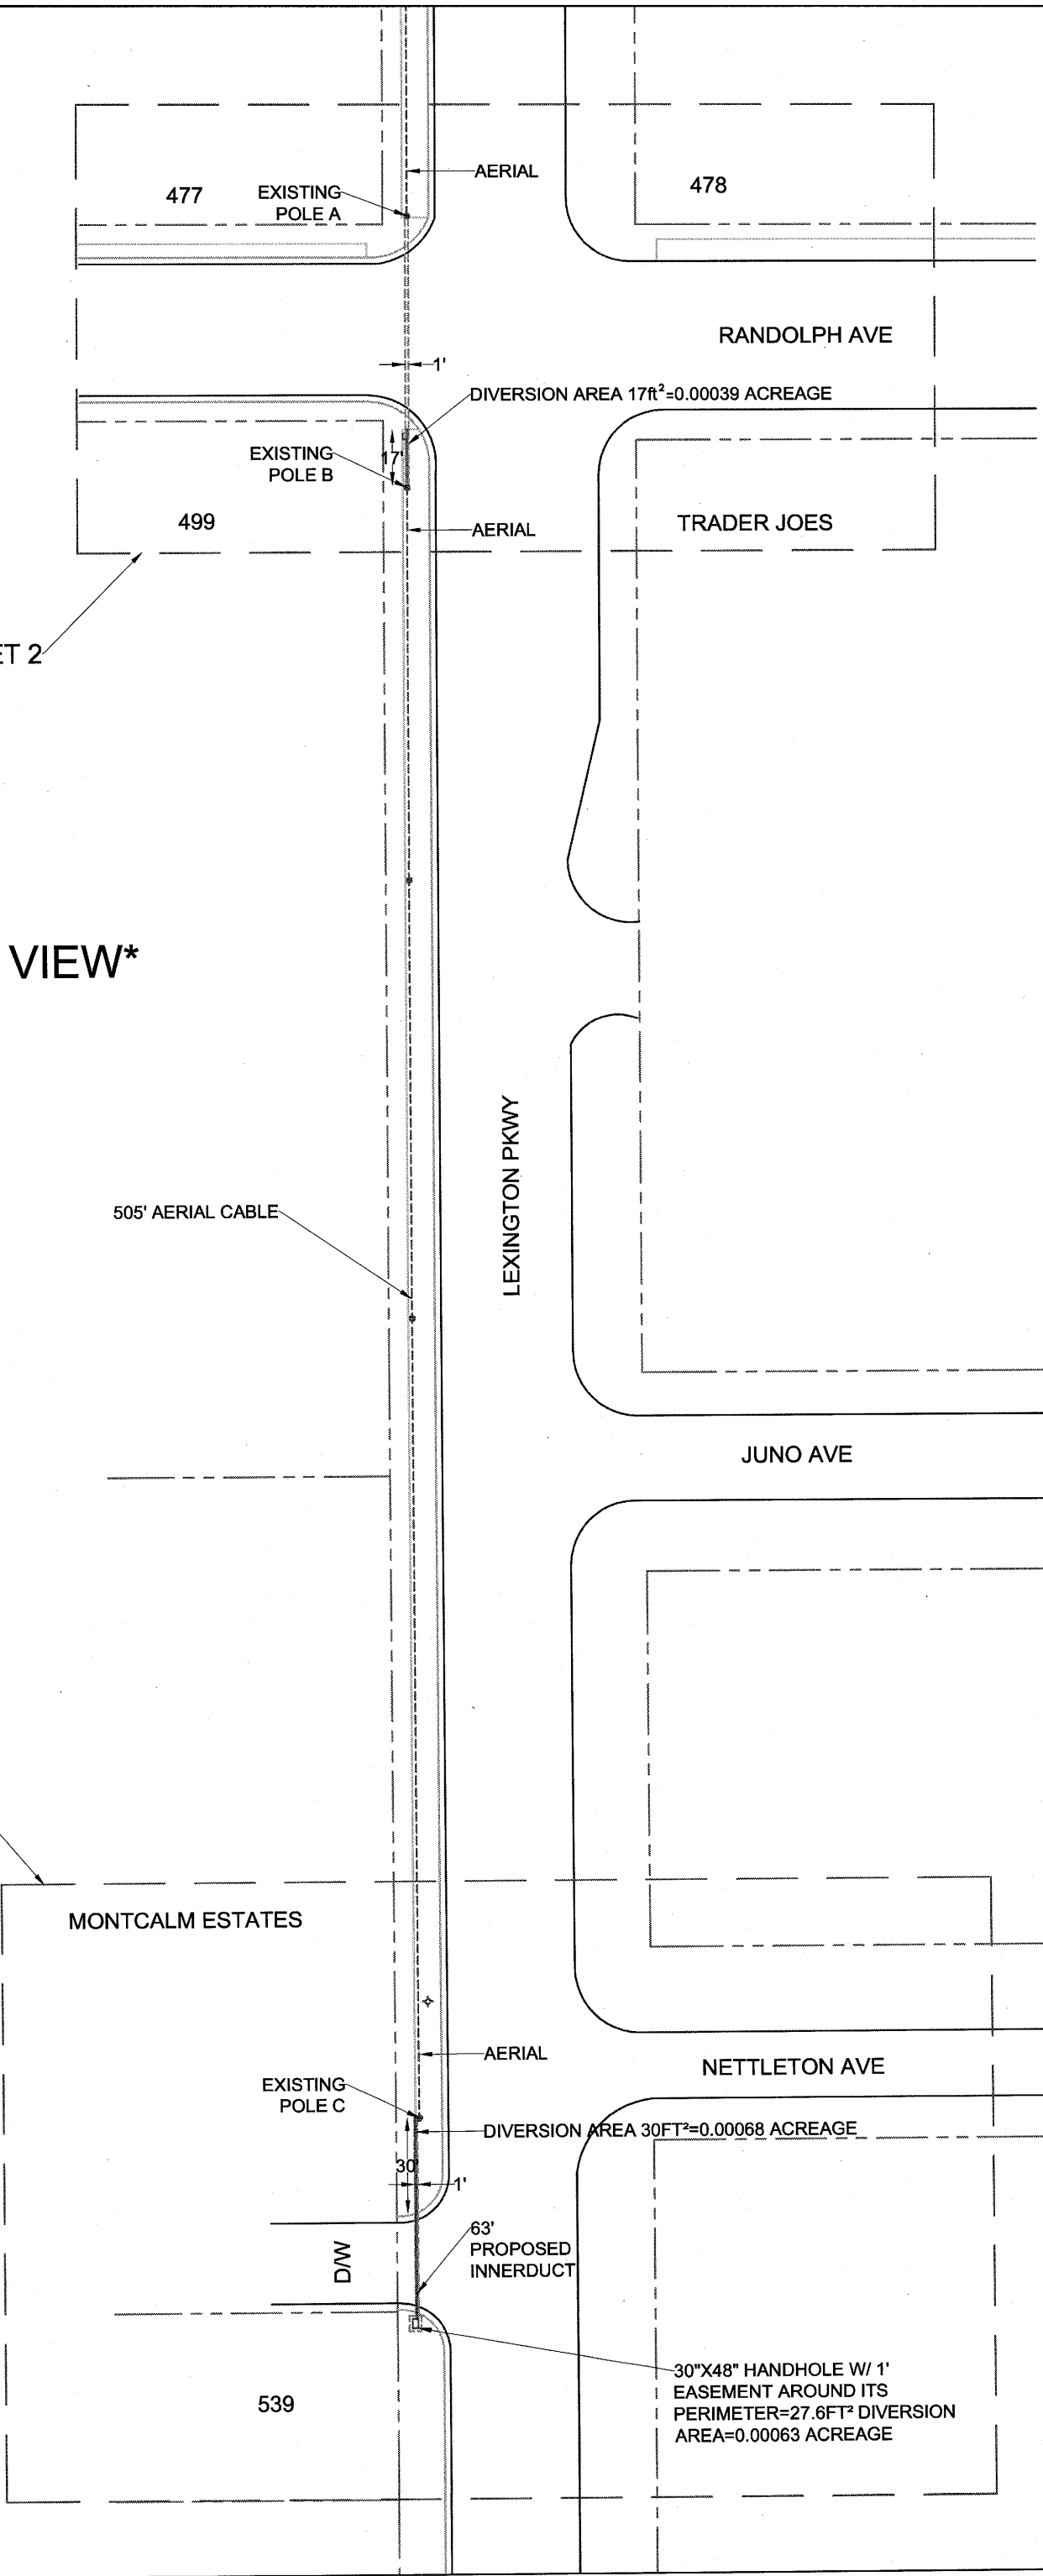

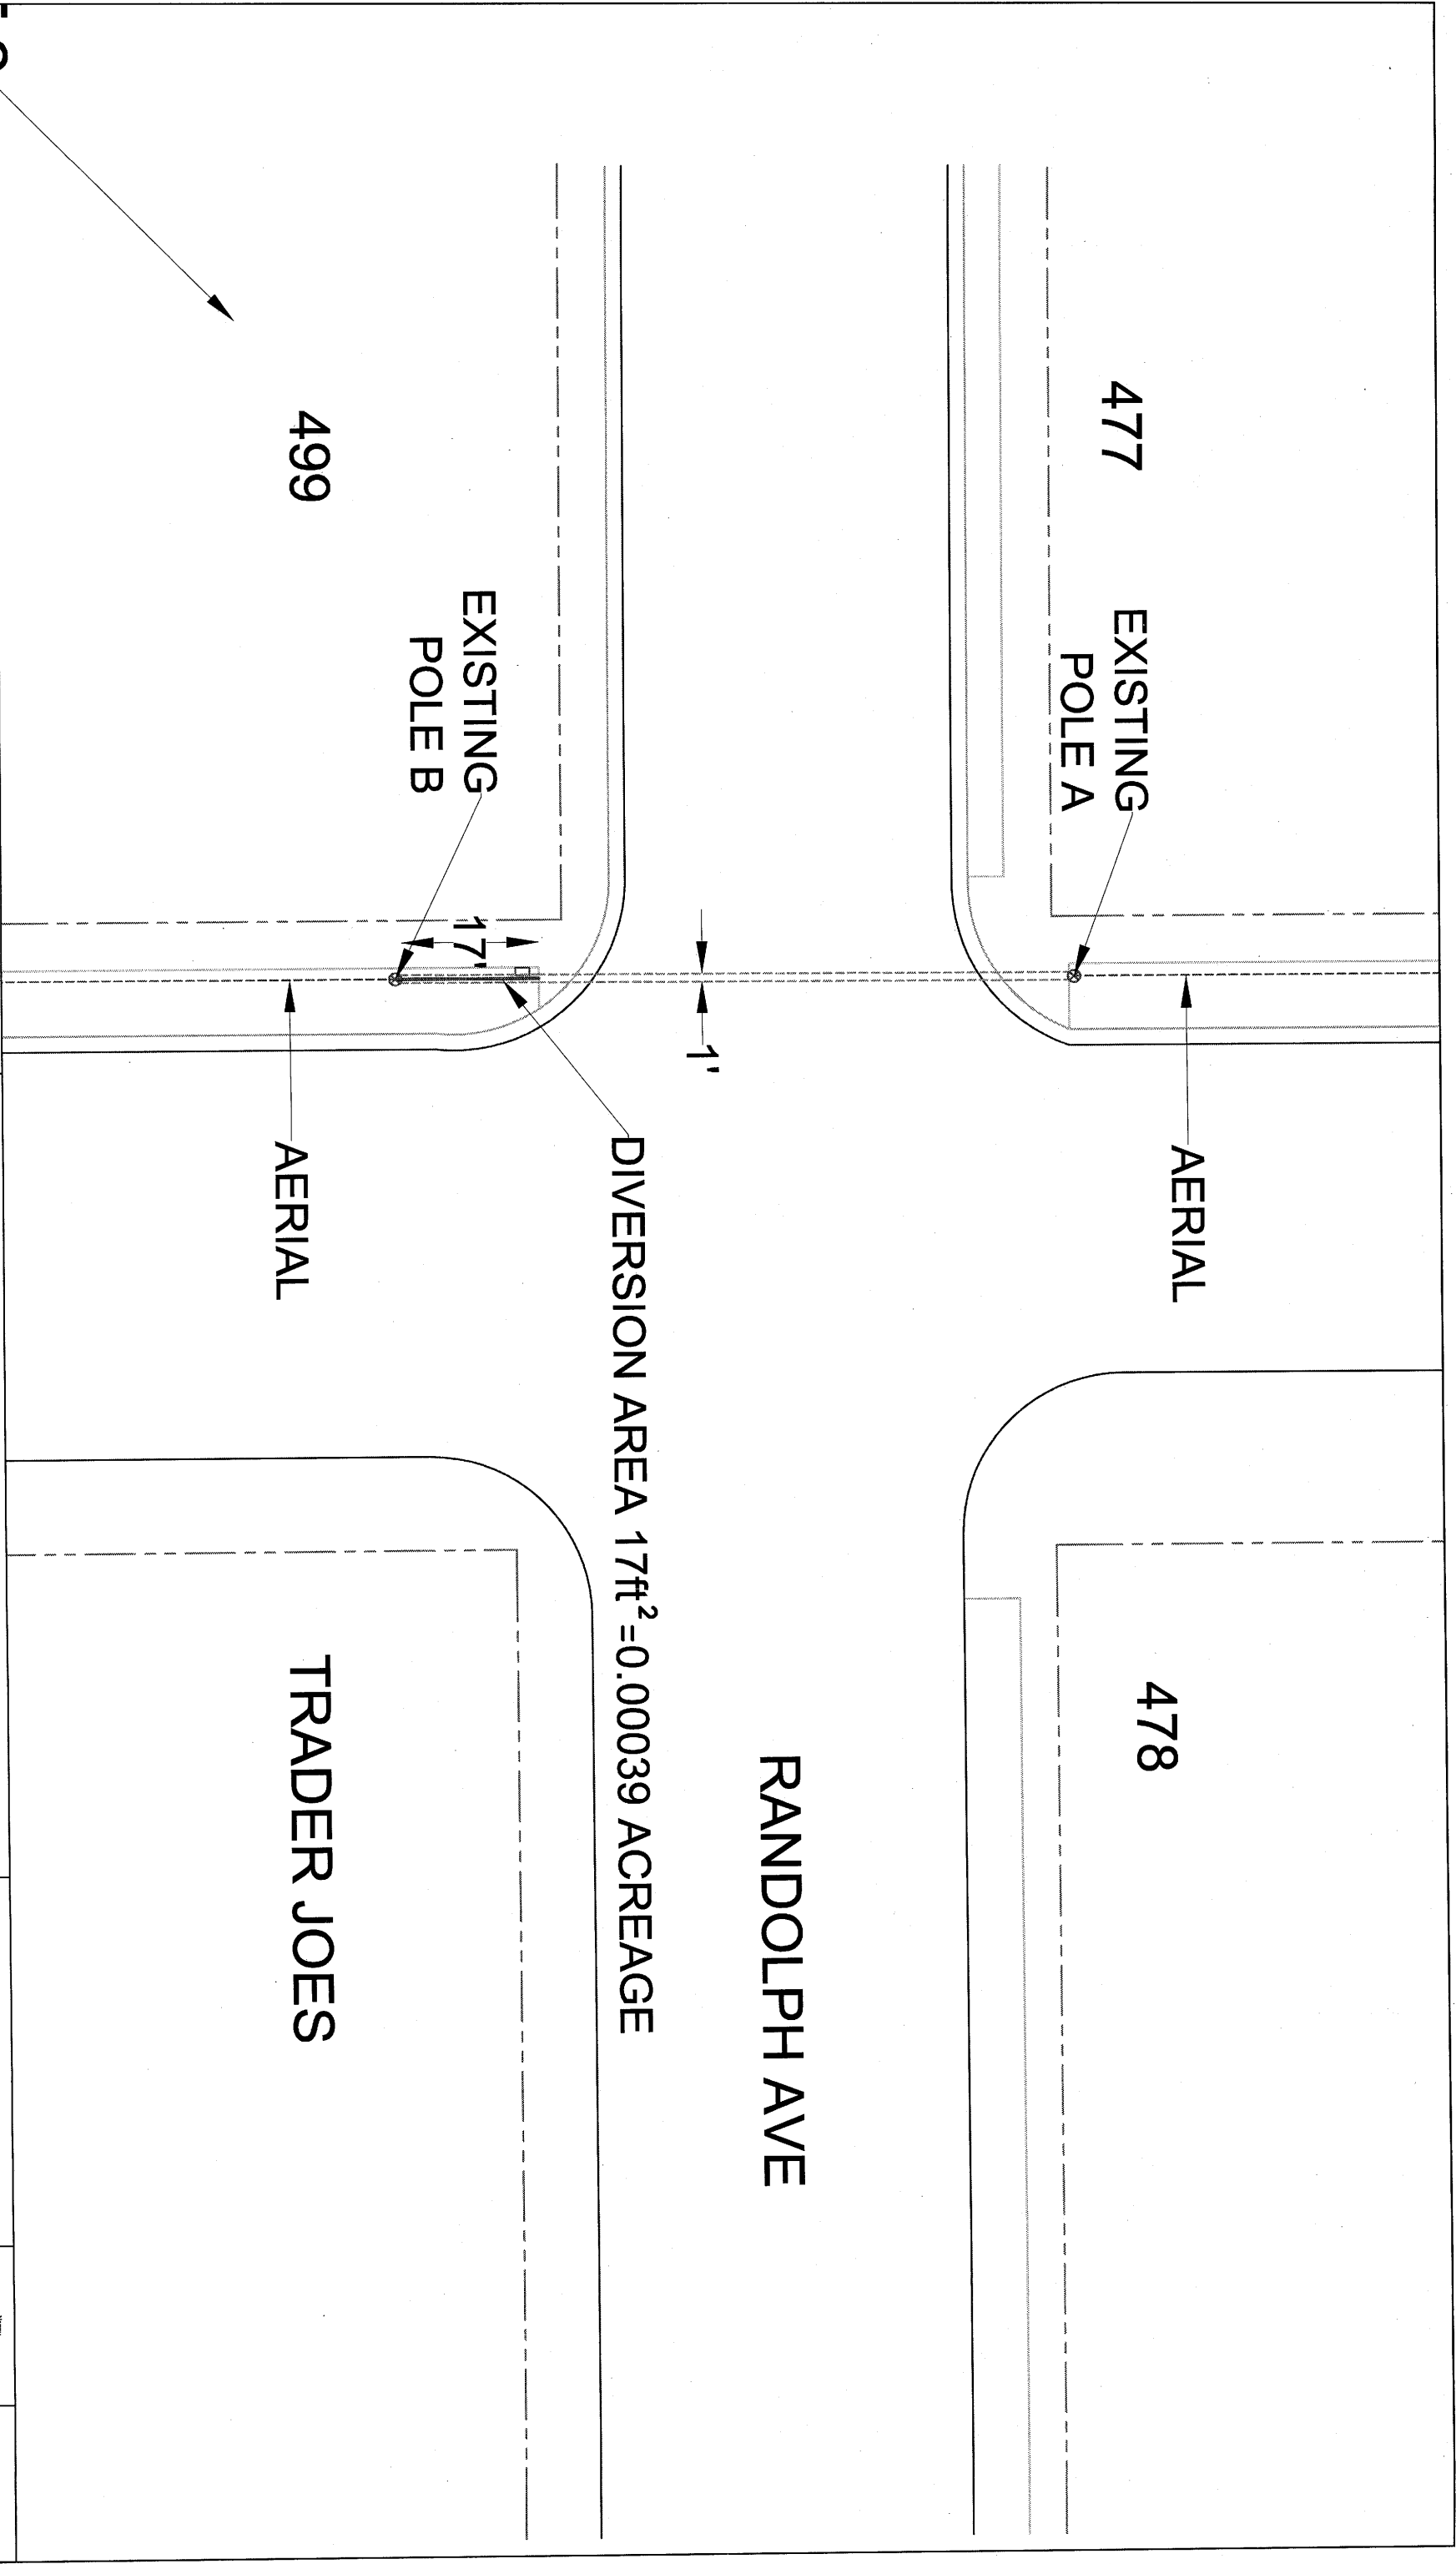

CenturyLink


301 WEST 65TH STREET
RICHFIELD, MN 55423

ENGINEER: RON BOZICH
PHONE: (612) 861-8162
FAX: (612) 861-8173
EMAIL: RONALD.BOZICH@CENTURYLINK.COM

WC: STPLMNM
JOB: E.360961
ISSUE DATE: 1-23-2014

DRAWING SYMBOLS


CALL BEFORE DIGGING
1-800-252-1166

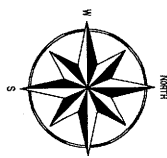

SCALE: 1"=20'

SHEET: 02 OF: 04

MONTCALM ESTATES

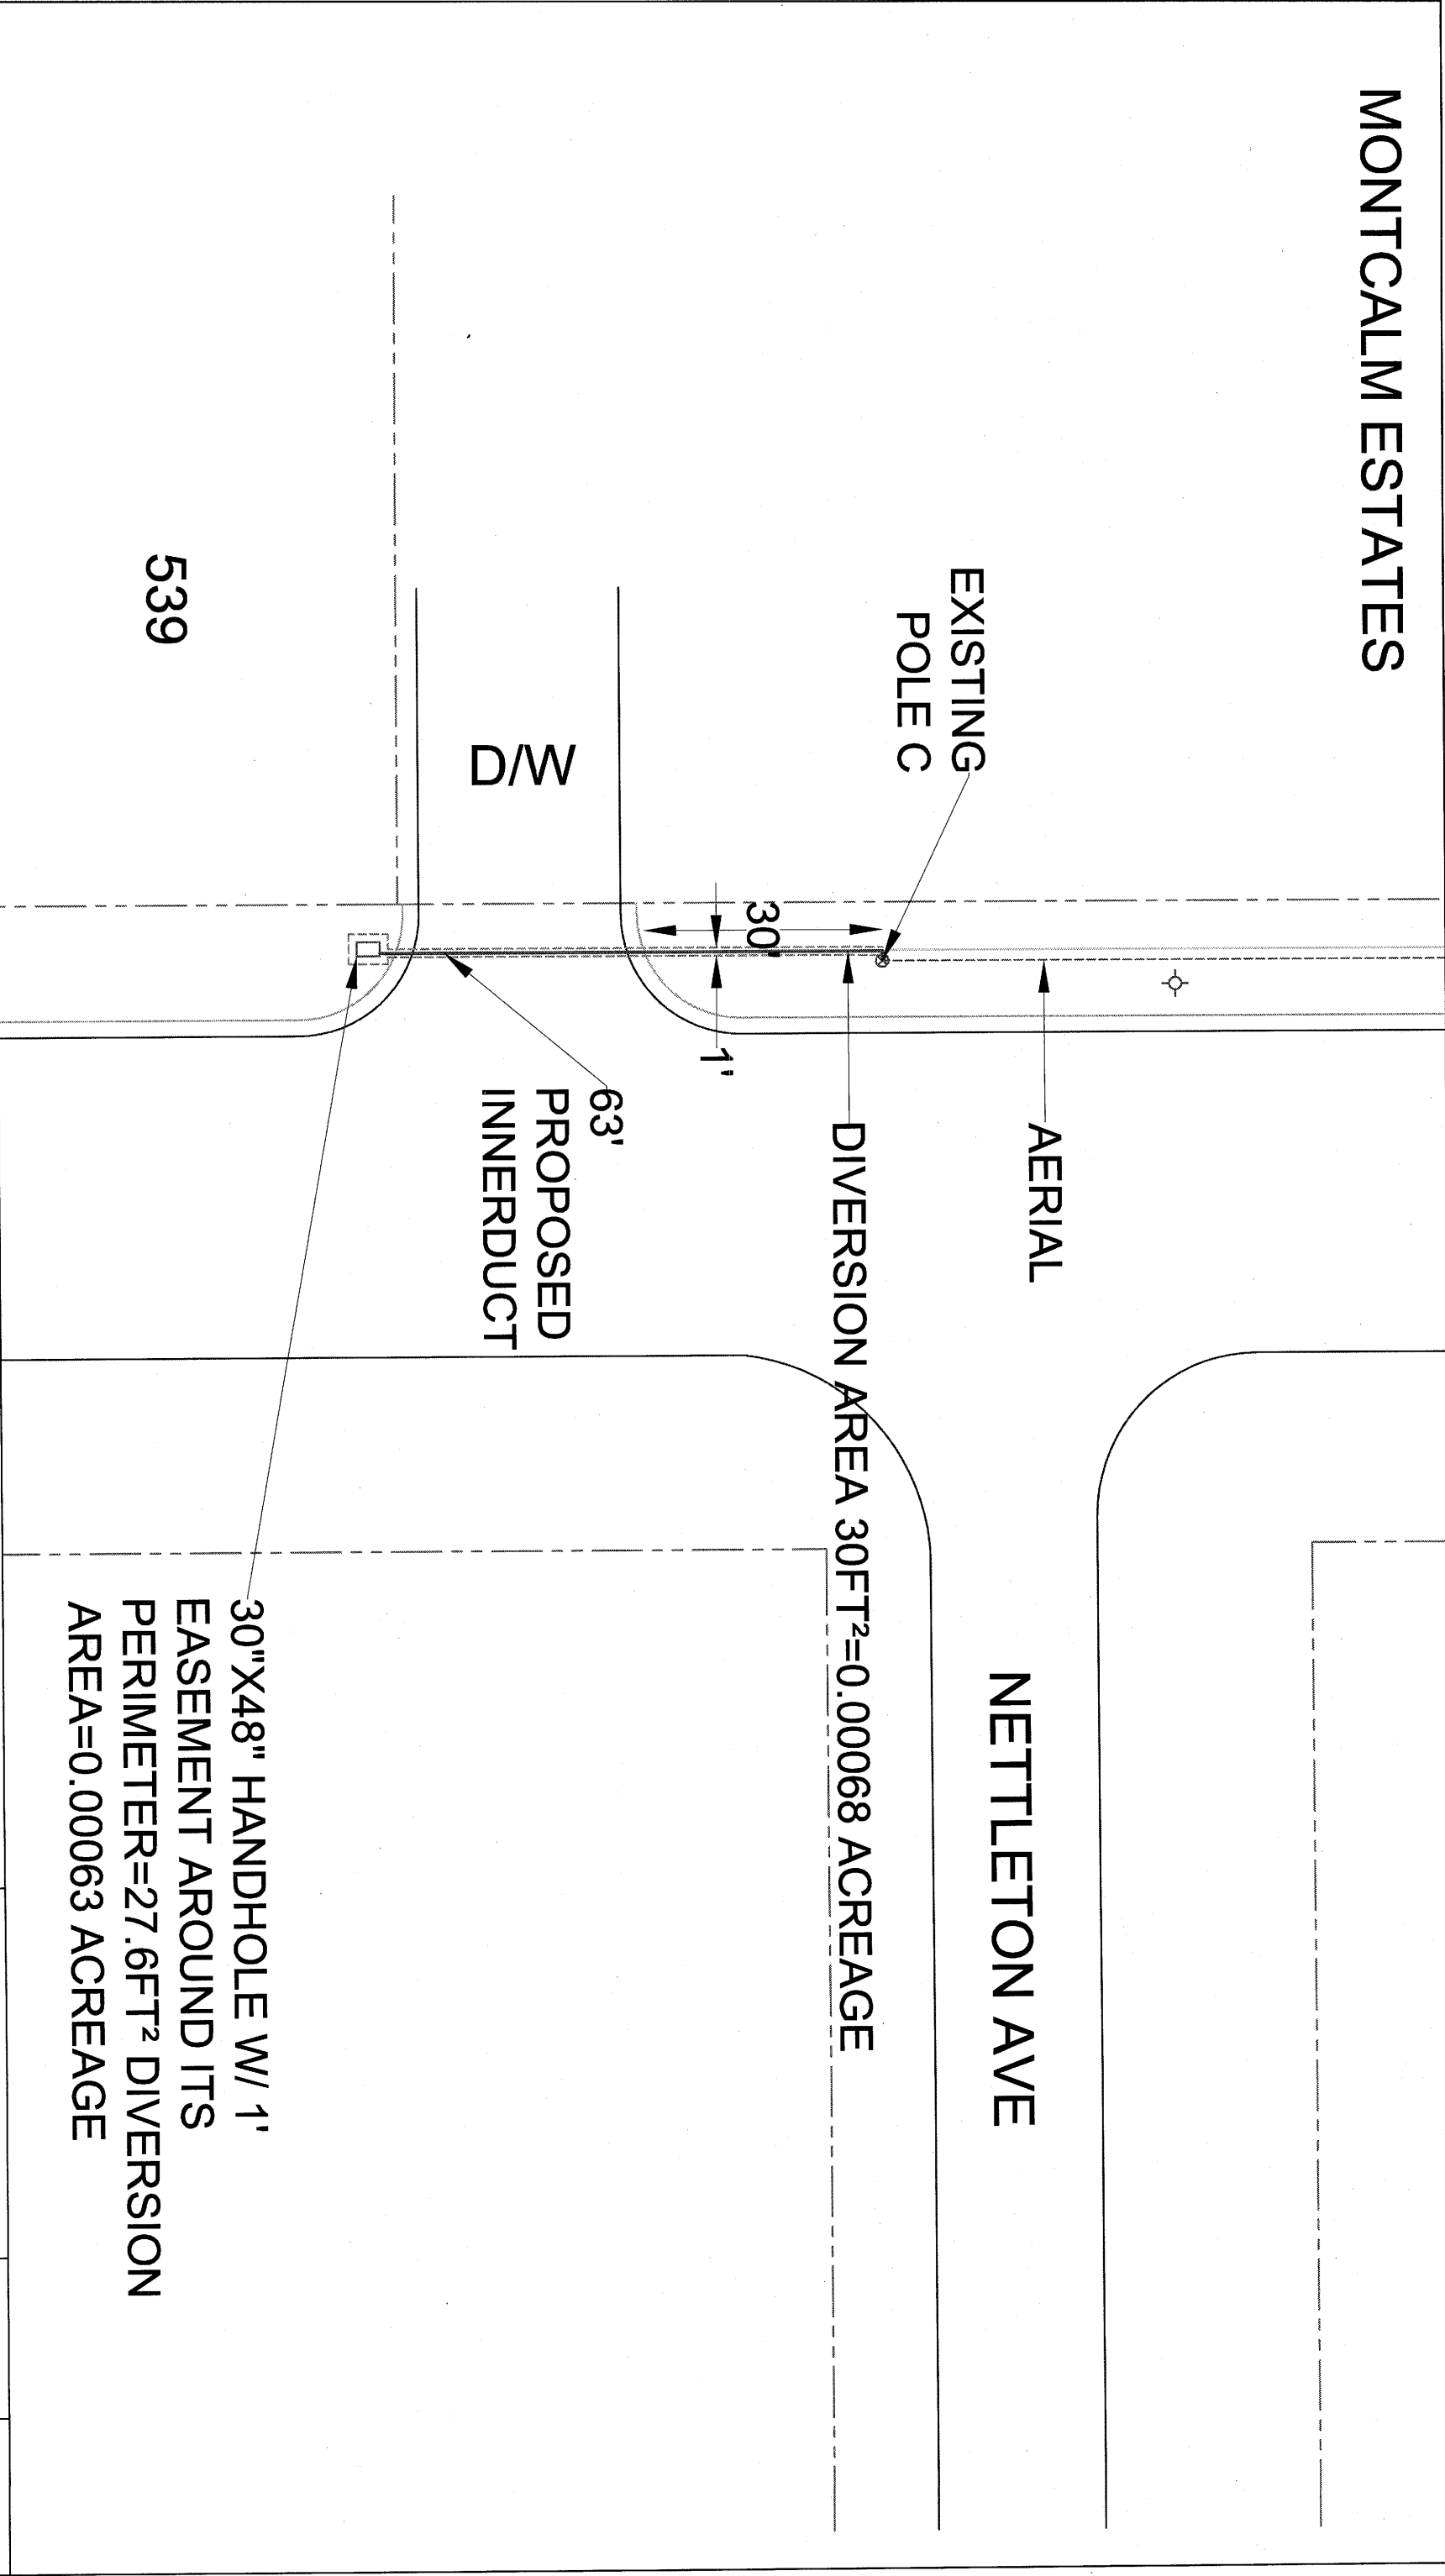

CenturyLink

301 WEST 65TH STREET
RICHFIELD, MN 55423

ENGINEER: RON BOZICH
PHONE: (612) 861-8162
FAX: (612) 861-8173
EMAIL: RONALD.BOZICH@CENTURYLINK.COM

WC: STPLNEM
JOB: E.360961
ISSUE DATE: 1-23-2014

DRAWING SYMBOLS

30"X48" HANDHOLE W/ 1'
EASEMENT AROUND ITS
PERIMETER=27.6FT² DIVERSION
AREA=0.00063 ACREAGE

NETTLETON AVE

EXISTING
POLE C

AERIAL

DIVERSION AREA 30FT²=0.00068 ACREAGE


63'
PROPOSED
INNERDUCT

D/W

539


SCALE: 1"=20'

SHEET: 03 OF: 04

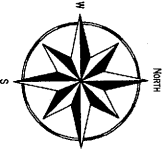

CALL BEFORE DIGGING
1-800-252-1166

CROSS SECTION

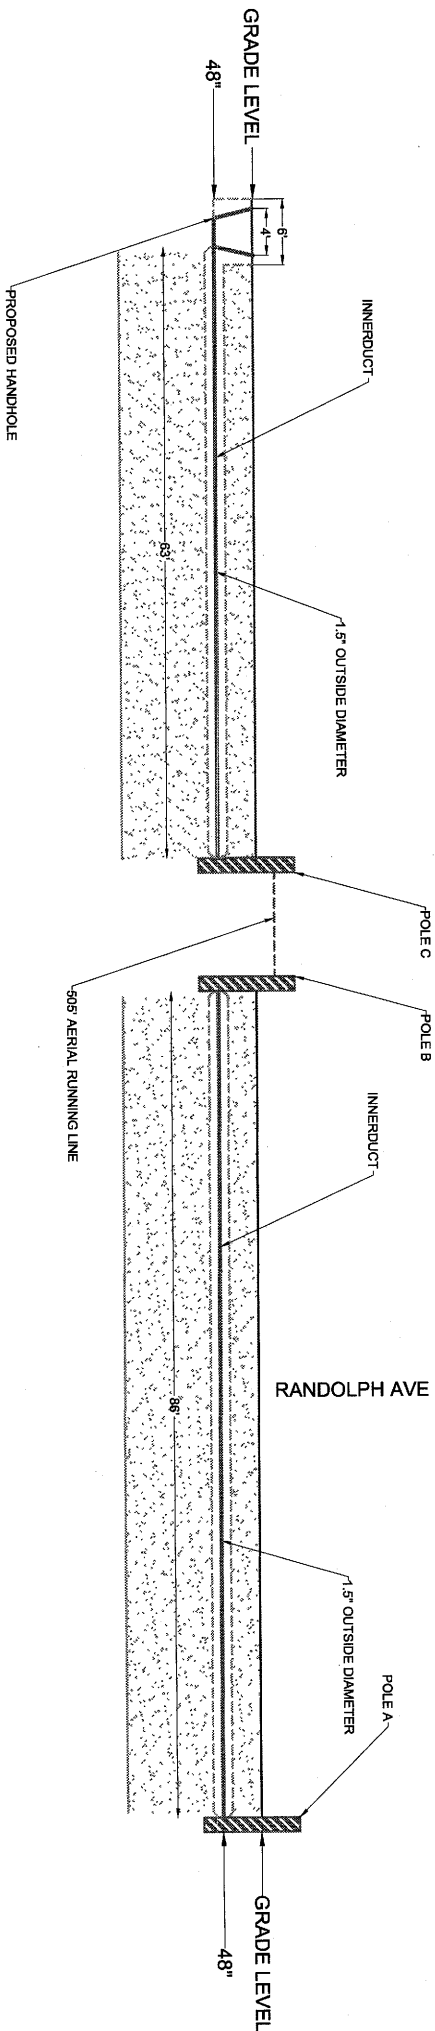


LEXINGTON PKWY

RANDOLPH AVE

DRAWING SYMBOLS

CALL BEFORE DIGGING
1-800-252-1166

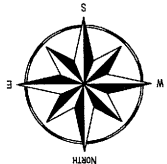

SCALE: 1"=20'

SHEET: 04 OF: 04



CenturyLink

301 WEST 65TH STREET
RICHFIELD, MN 55423

ENGINEER: RON BOZICH
PHONE: (612) 861-8162
FAX: (612) 861-8173
EMAIL: RONALD.BOZICH@CENTURYLINK.COM

WC: STPLNMEM
JOB: E.360961
ISSUE DATE: 1-23-2014