


Blair Ave

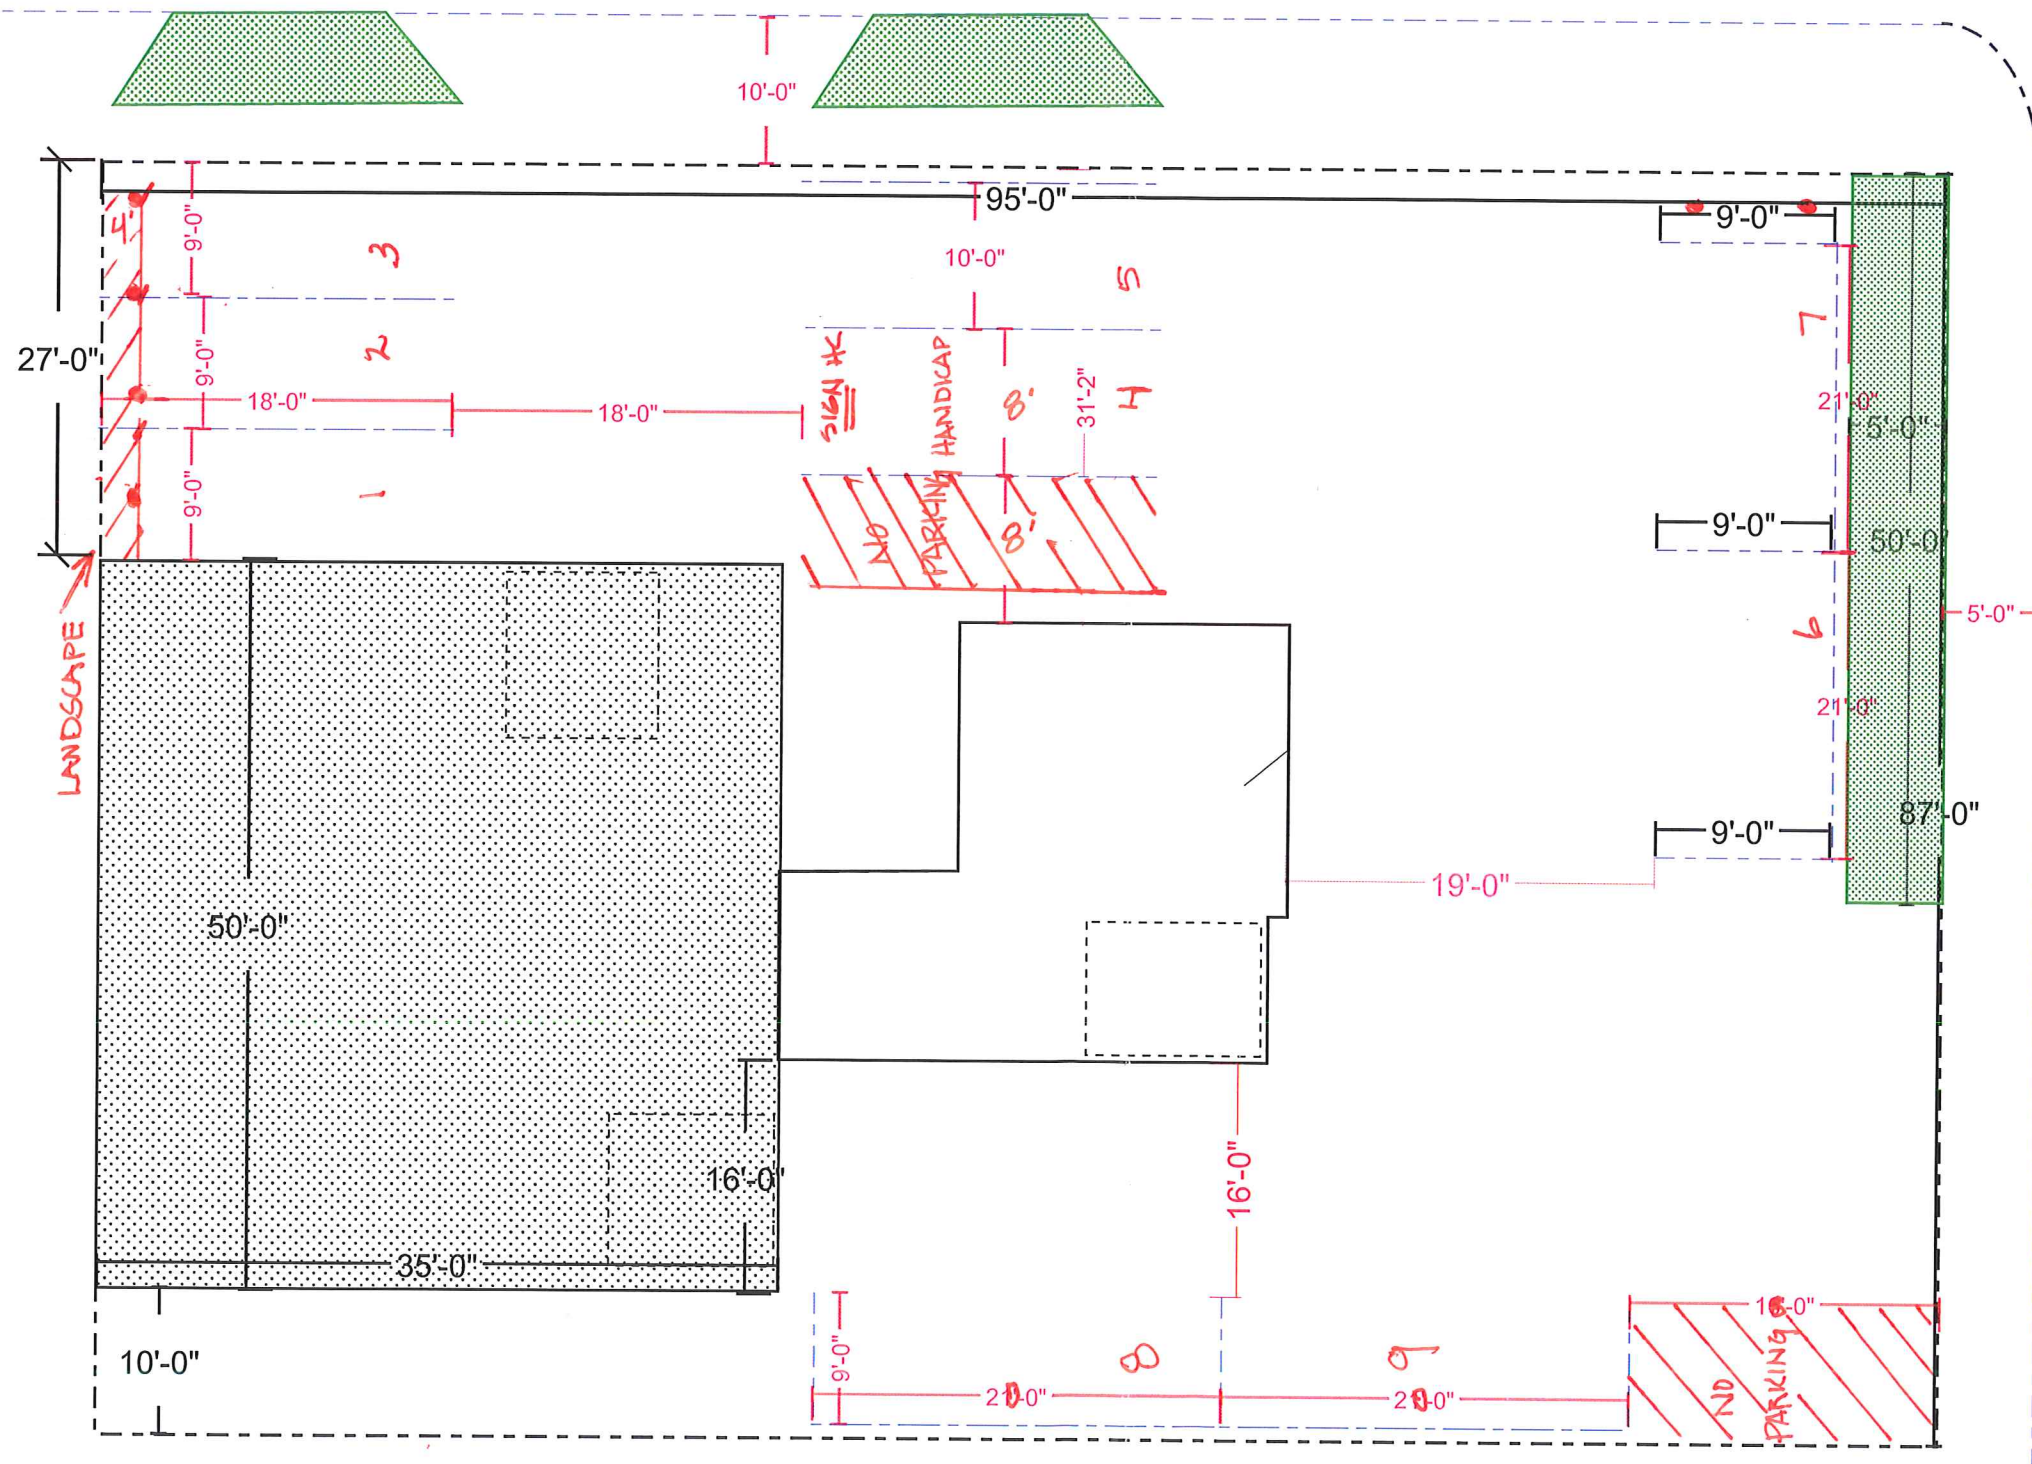

## SITE PLAN APPROVED

OFFICE OF DSI  
CITY OF ST. PAUL

By Karen Zacho

File # \_\_\_\_\_ Date 12.20.17

Any alterations from this plan must be approved by the Zoning Administrator.

Approved per conditions:

- 1) Trash shall be contained within the building until pickup day.
- 2) ADA parking sign shall be installed on parking space number four (4).
- 3) Bollards shall be placed at parking spaces #1, 2, and 3 to maintain 4' setback off property line and #7 parking space to maintain vehicle within property line.