


12-016263

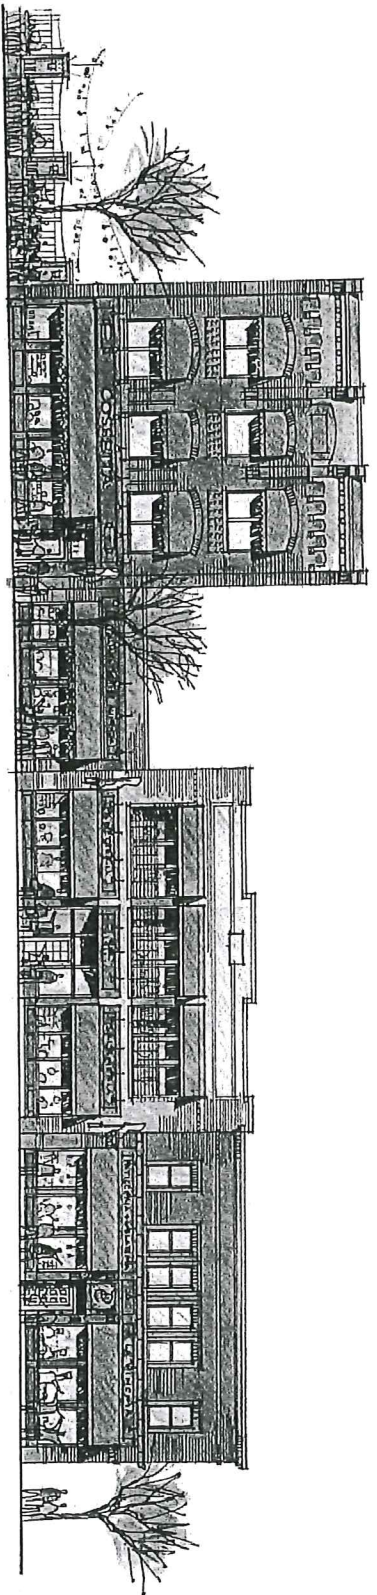


29 February 2008

ESC
elness swenson graham architects inc.

COSETTA RESTAURANT
St. Paul, Minnesota

7th Street Elevation


CHESTNUT STREET

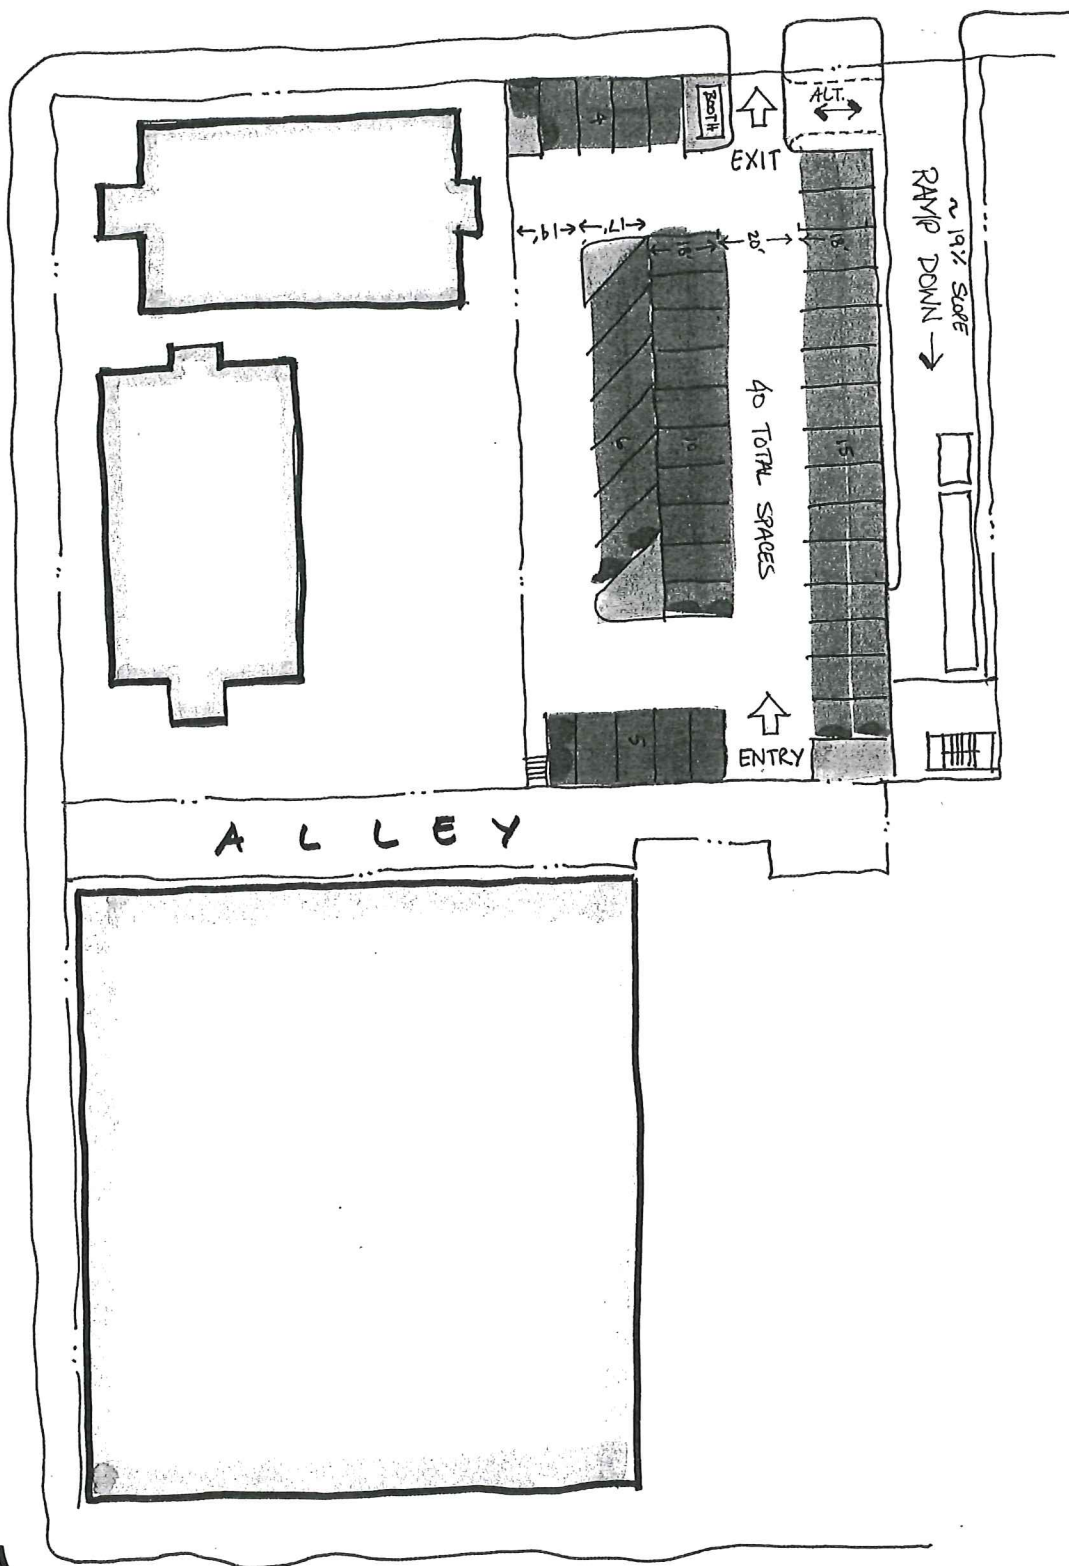


5/12/08

WEST 7TH STREET

12-046263

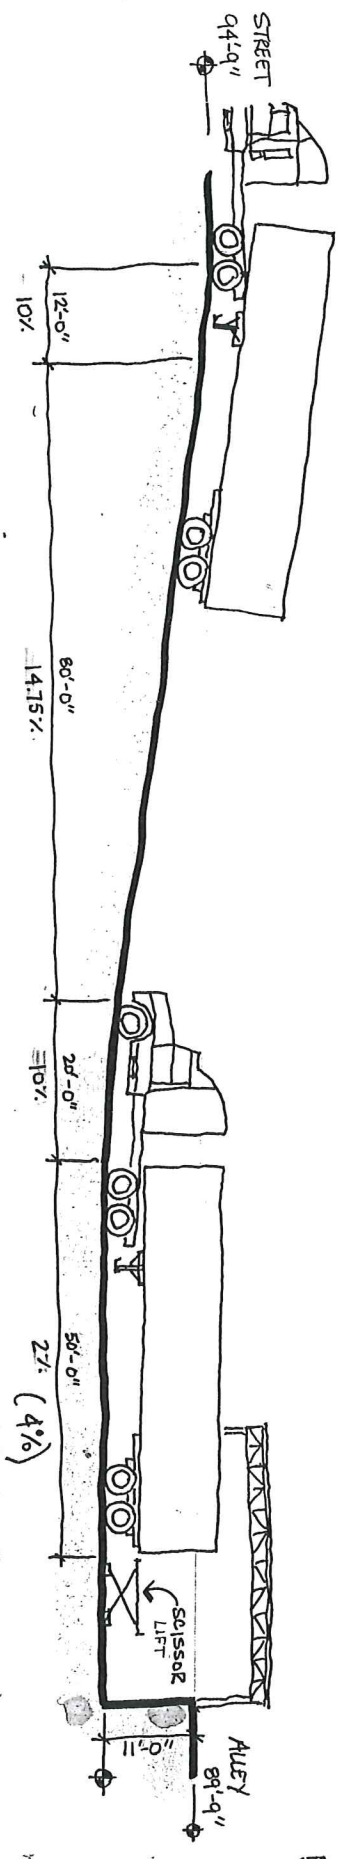


SECTION 1/6" = 1'-0"

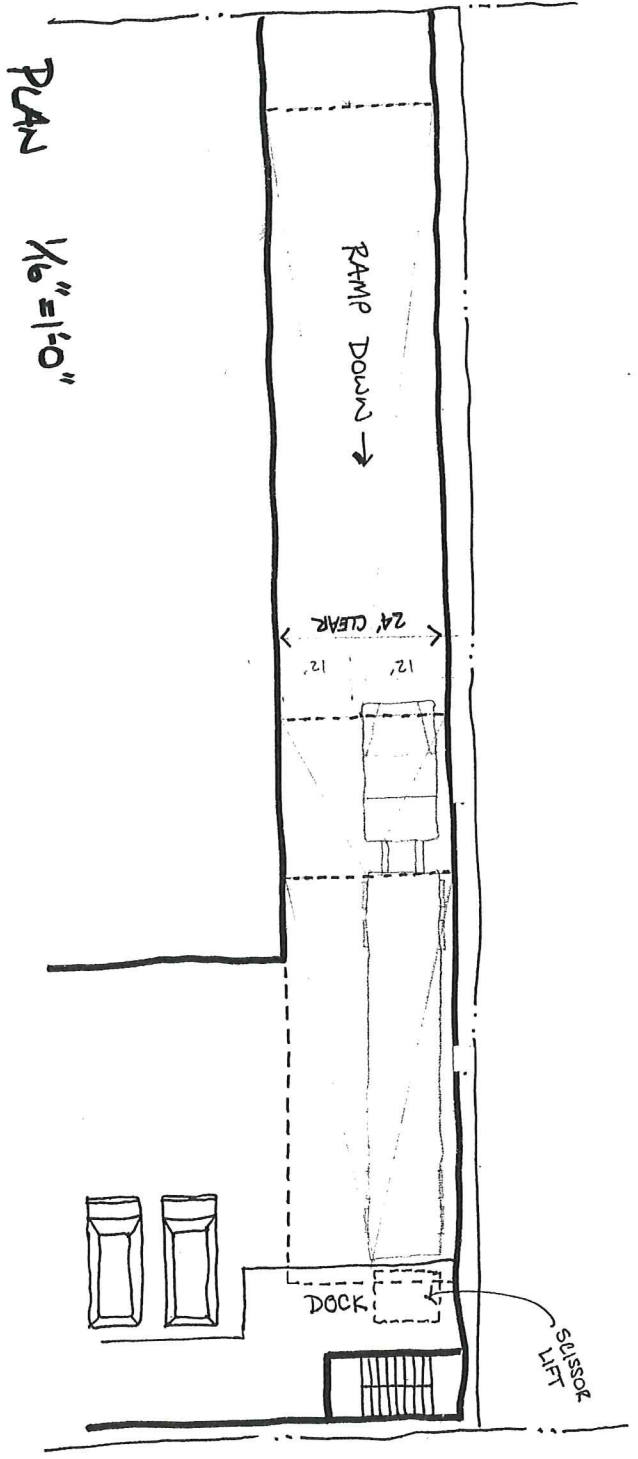

PLAN 1/6" = 1'-0"

5/6/03


12-09-02-03

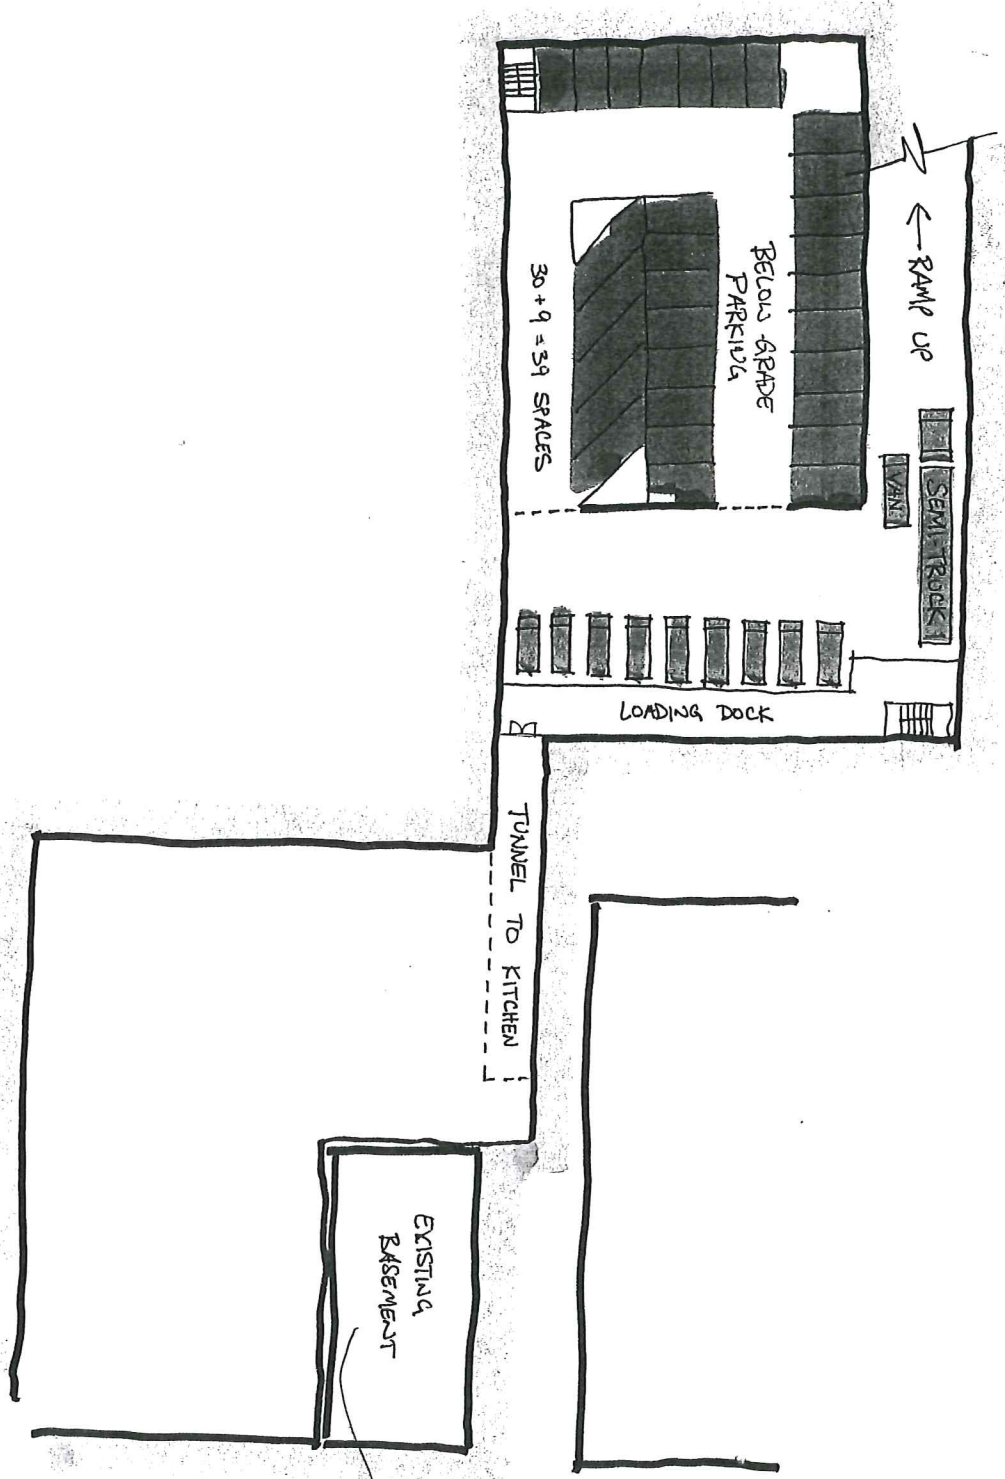

2-016263



12-0416263

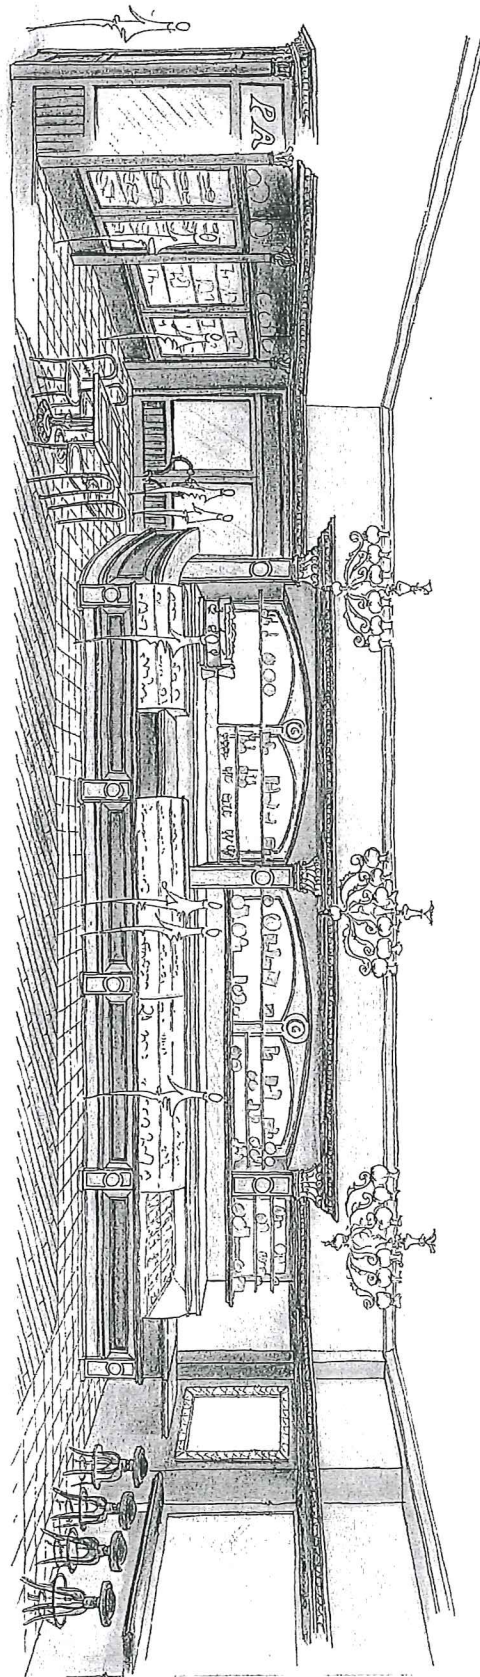

18-046263

