


PREPARED BY TRAFFIC ENGINEERING DIVISION FOR THE CITY OF ST. PAUL, DEPARTMENT OF PUBLIC WORKS

CHARLES AVENUE PROJECT

CITY OF SAINT PAUL PROJECT NO. P-1375	STATE PROJECT NO. 164-091-016
PROJECT MAP	
DRAWING NO.:	DATE: JULY 25, 2012






HIGH VISIBILITY CROSSING
RAISED INTERSECTION
NEW TRAFFIC CIRCLE

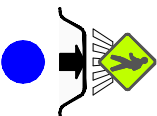

OPEN MEDIAN
REFUGE
BUMP OUT



SHARROWS
SIGNAGE
ROUTE

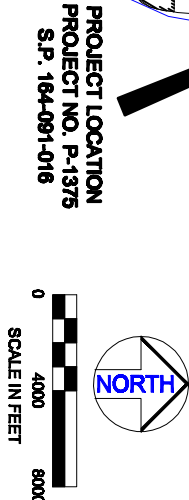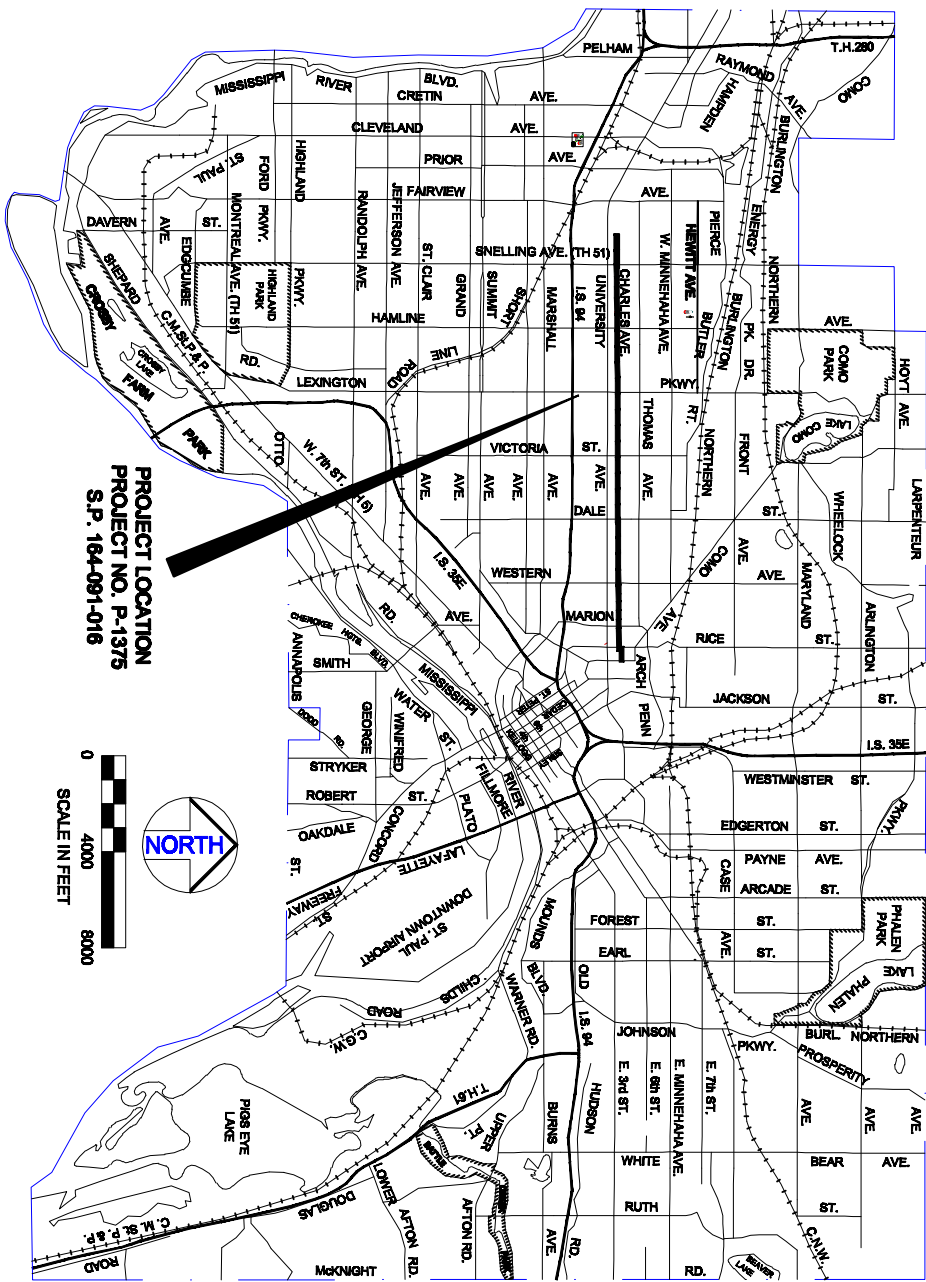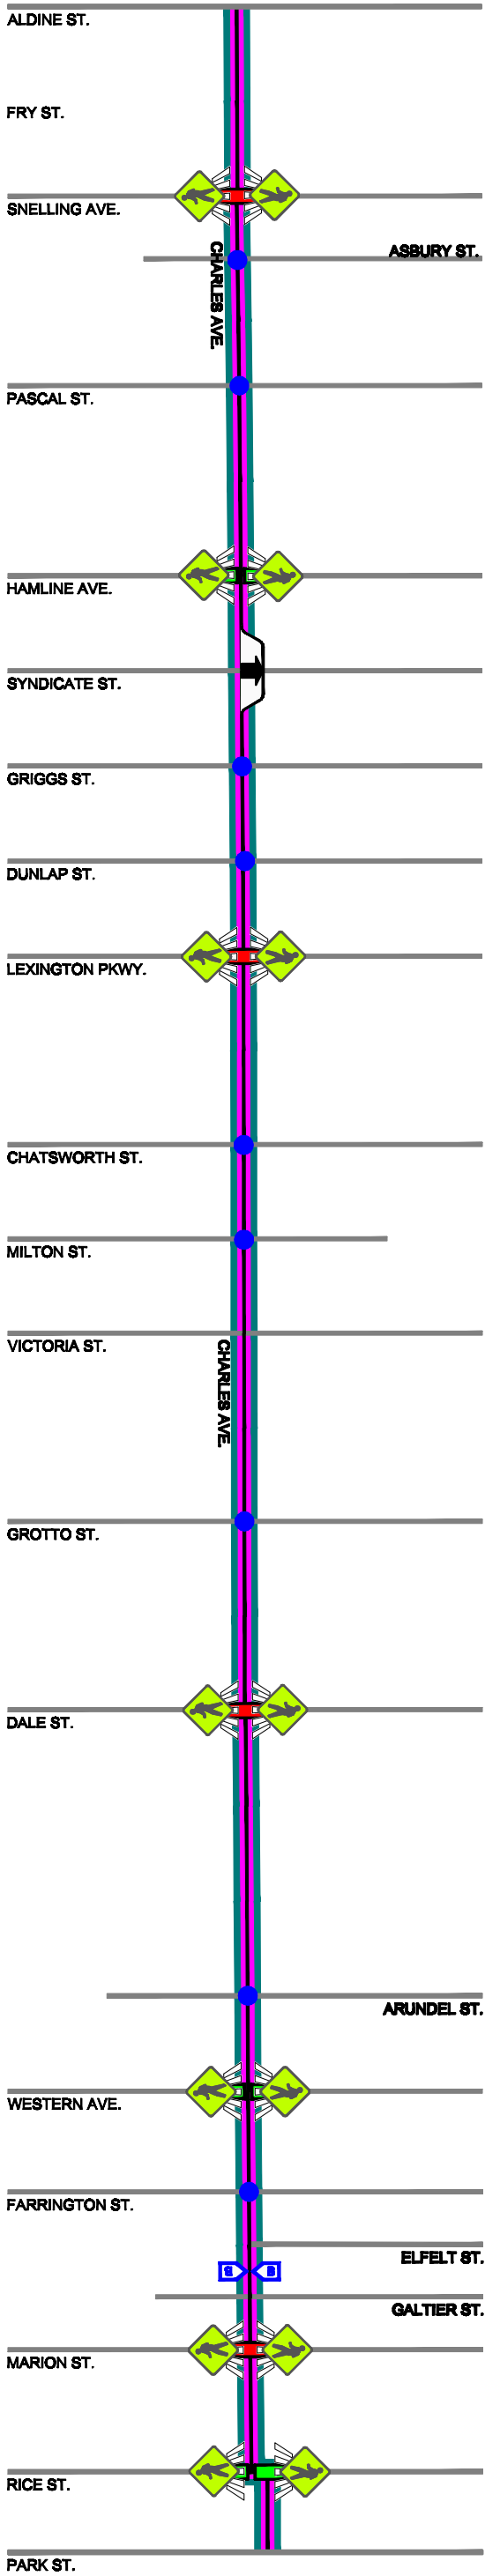

PROJECT LOCATION
PROJECT NO. P-1375
S.P. 164-091-016

CITY OF ST. PAUL
DEPARTMENT OF PUBLIC WORKS
AND
MINNESOTA DEPARTMENT OF
TRANSPORTATION
PROJECT MAP
OF
CHARLES AVENUE PROJECT
PROJECT NO. P-1375
S.P. 164-091-016