
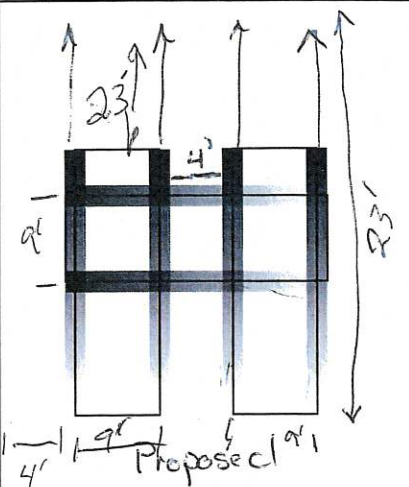


Alley

N  
↑

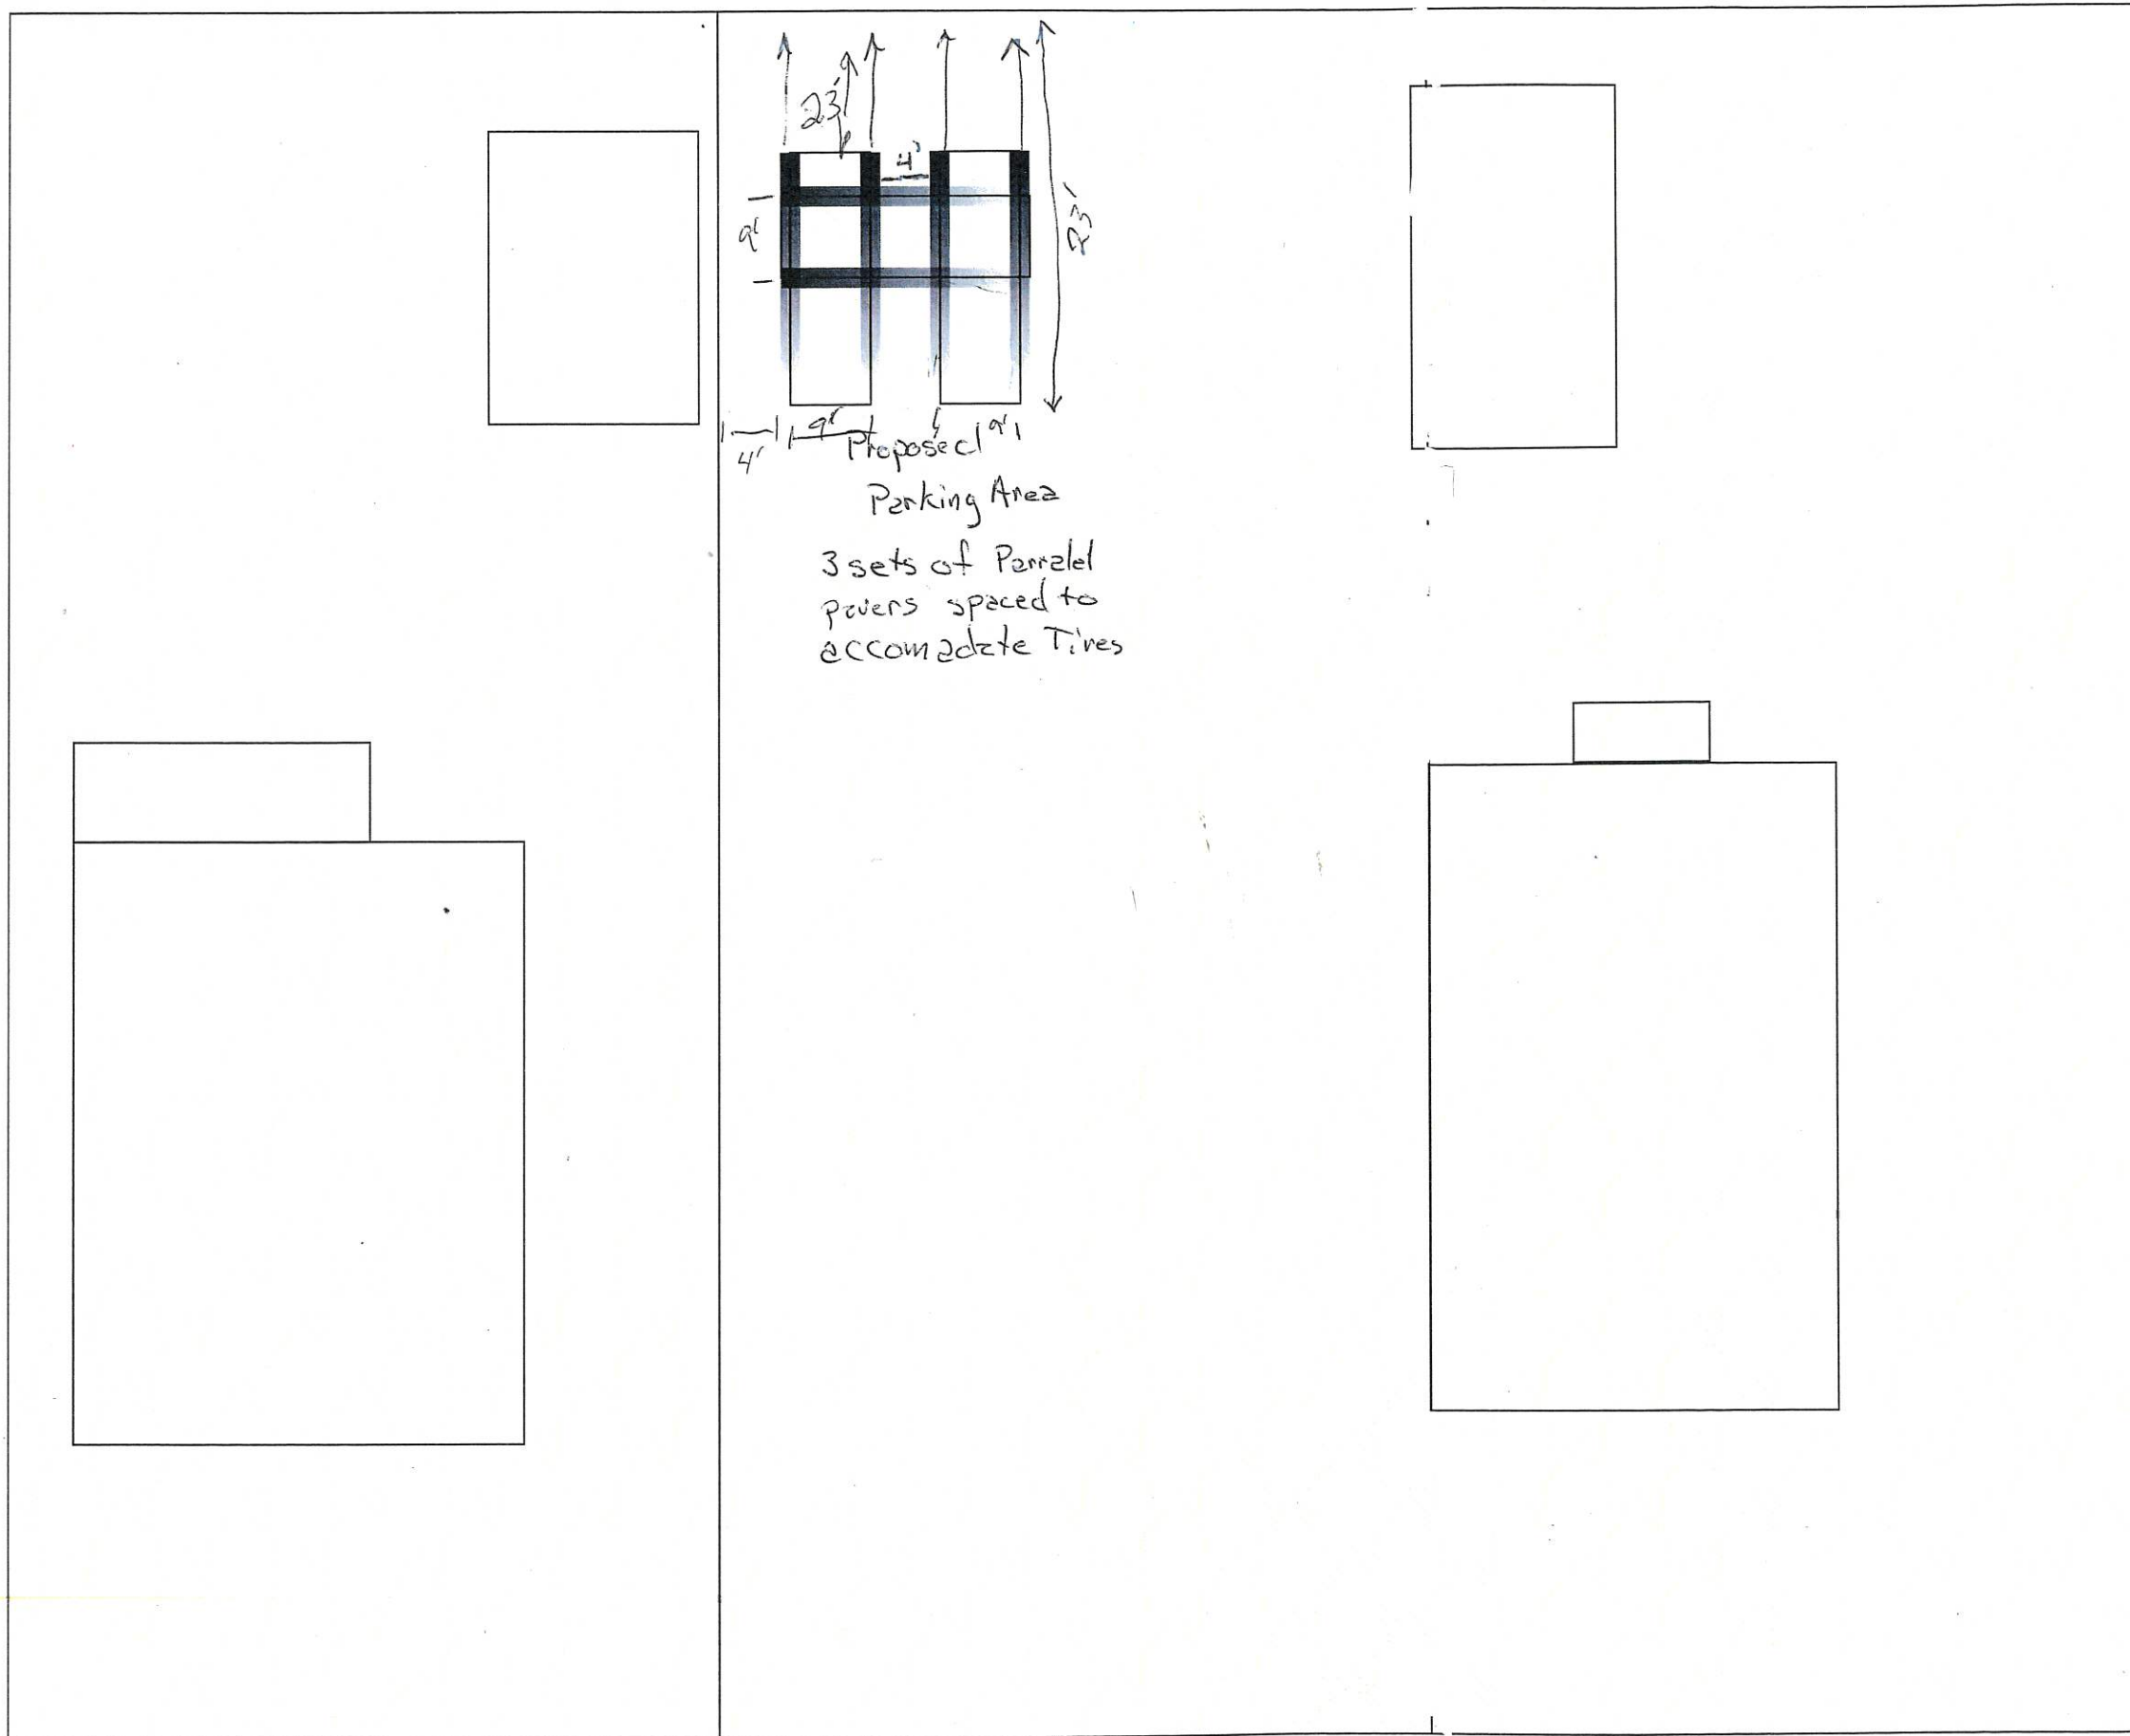

Parking Area  
 3 sets of Parallel  
 pavers spaced to  
 accommodate Tires

DSI Zoning: Site Plan Approved  
 File # **25-004529**  
 Date: **1-14-25** By: **Fancy Birch**

1455

1449

1443

Bredz Ave

↑  
 Combined Properties PID # 272923210108