
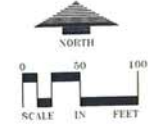


Exhibit B

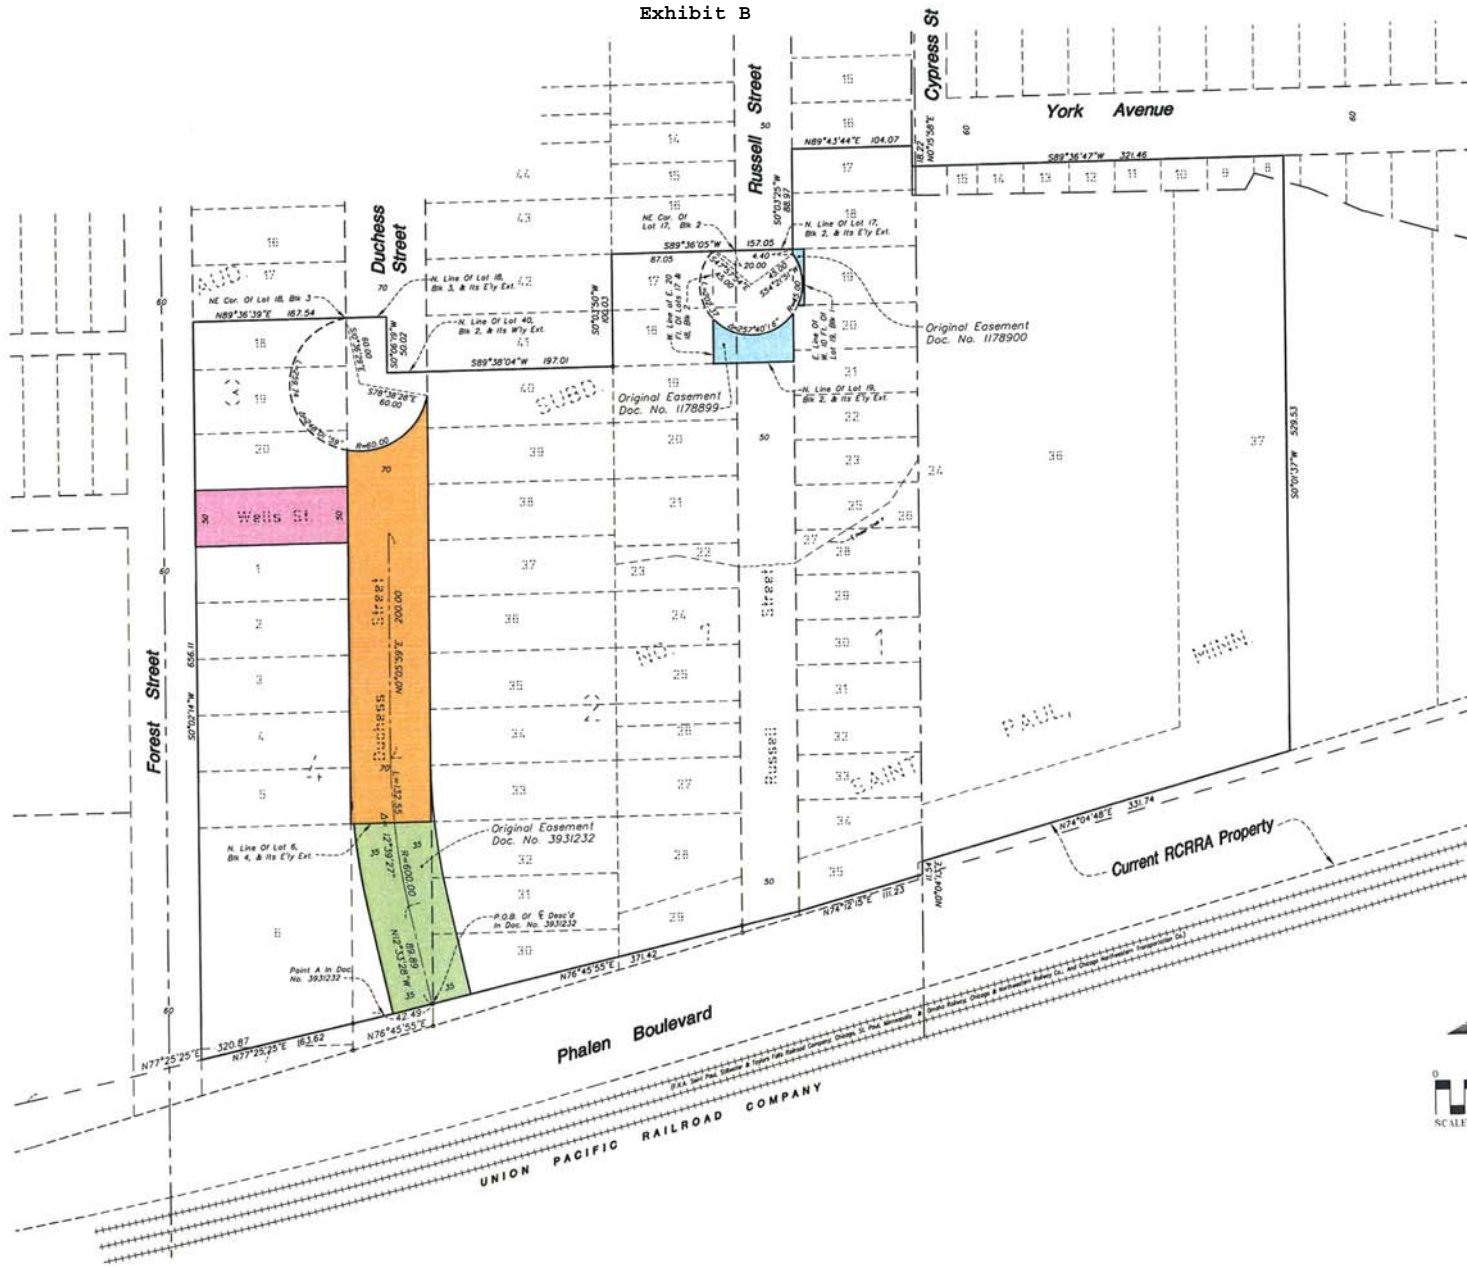

Project Name: **BEACON BLUFF**

St. Paul, Minnesota

1900 Landmark Towers
345 St. Paul Street
St. Paul, MN 55102

Professional Services:

LOUCKS ASSOCIATES
Planning • Civil Engineering • Land Surveying
Landscape Architecture • Environmental

7200 Franklin Lane, Suite 900
Minneapolis, MN 55425
Telephone: (763) 424-5505
www.loucks.com

See Sheet 1 of 1

Scale: 1" = 50'

Parcel 5
STREET VACATIONS

Project No.: 08-244
Sheet No.: Sheet 2 of 2