



# ARCADE STREET

EAST COOK AVENUE

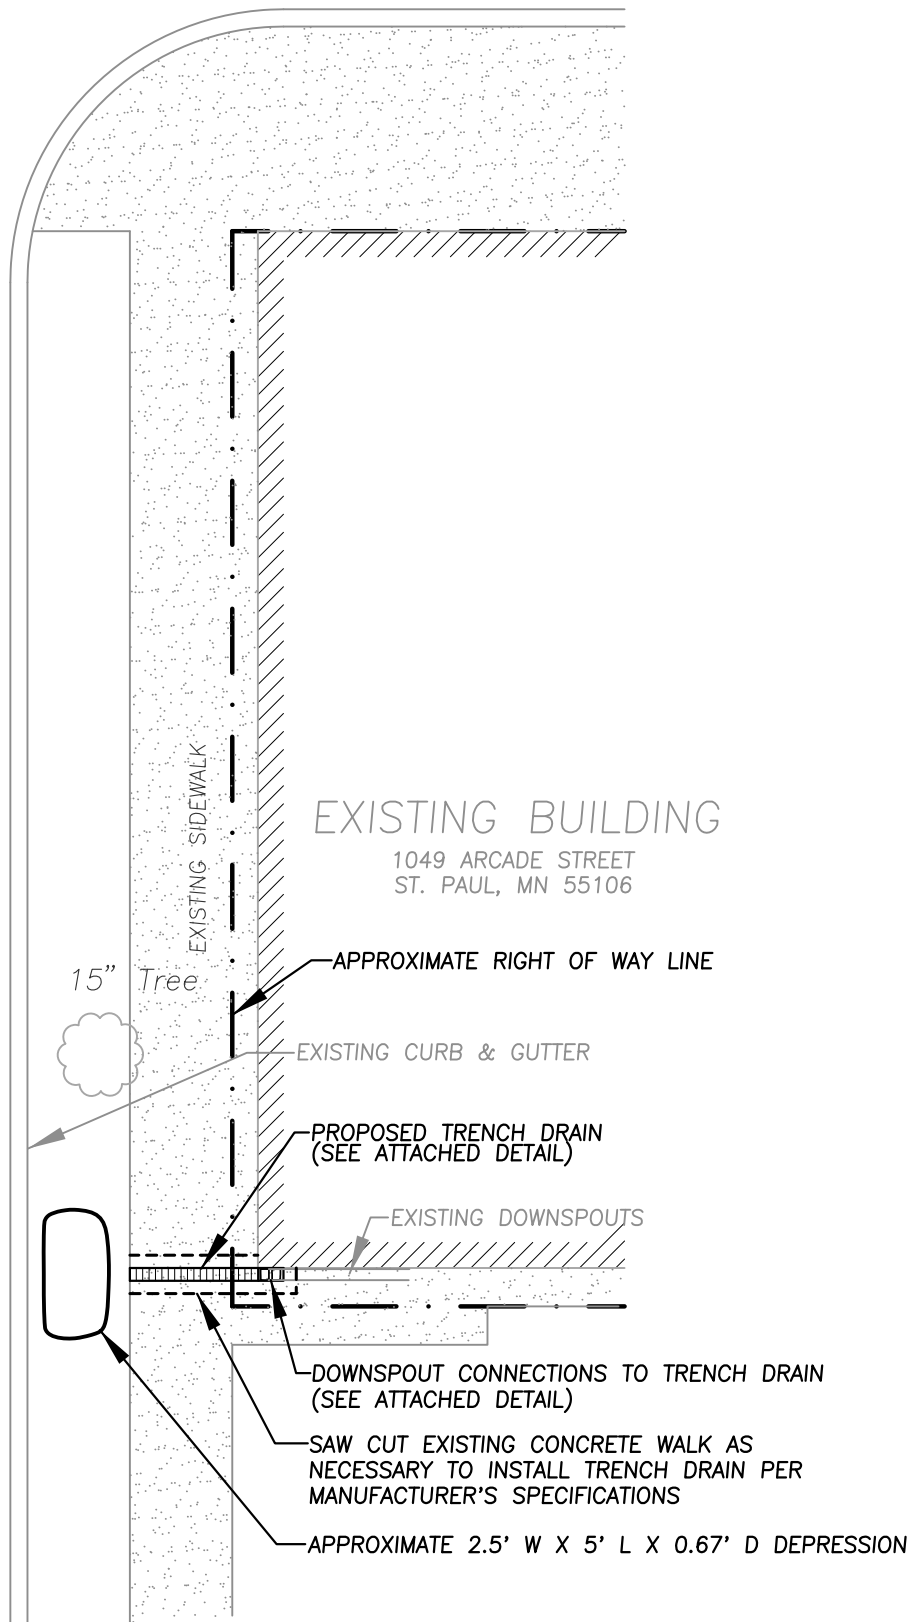

Scale in Feet

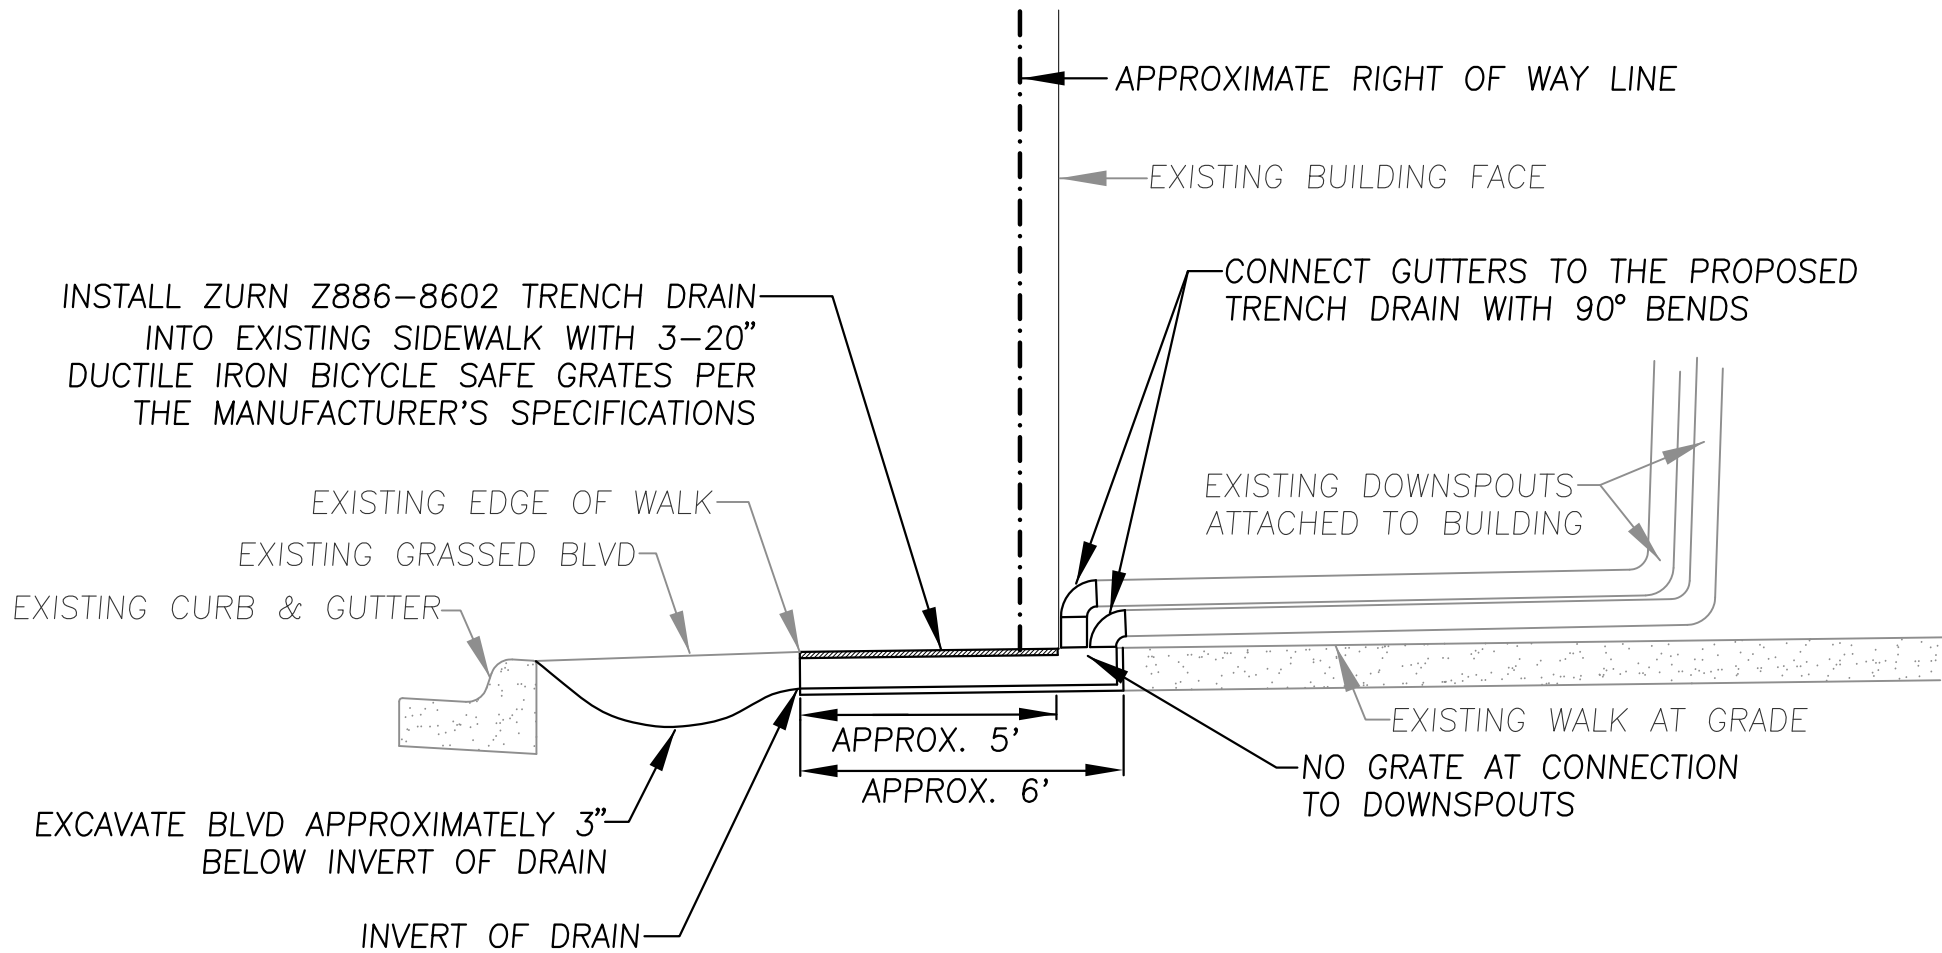

NOTE: REPAIR CONCRETE AS NEEDED MATCHING EXISTING PAVEMENT SECTIONS.

## TRENCH DRAIN CROSS-SECTION

NO SCALE

